



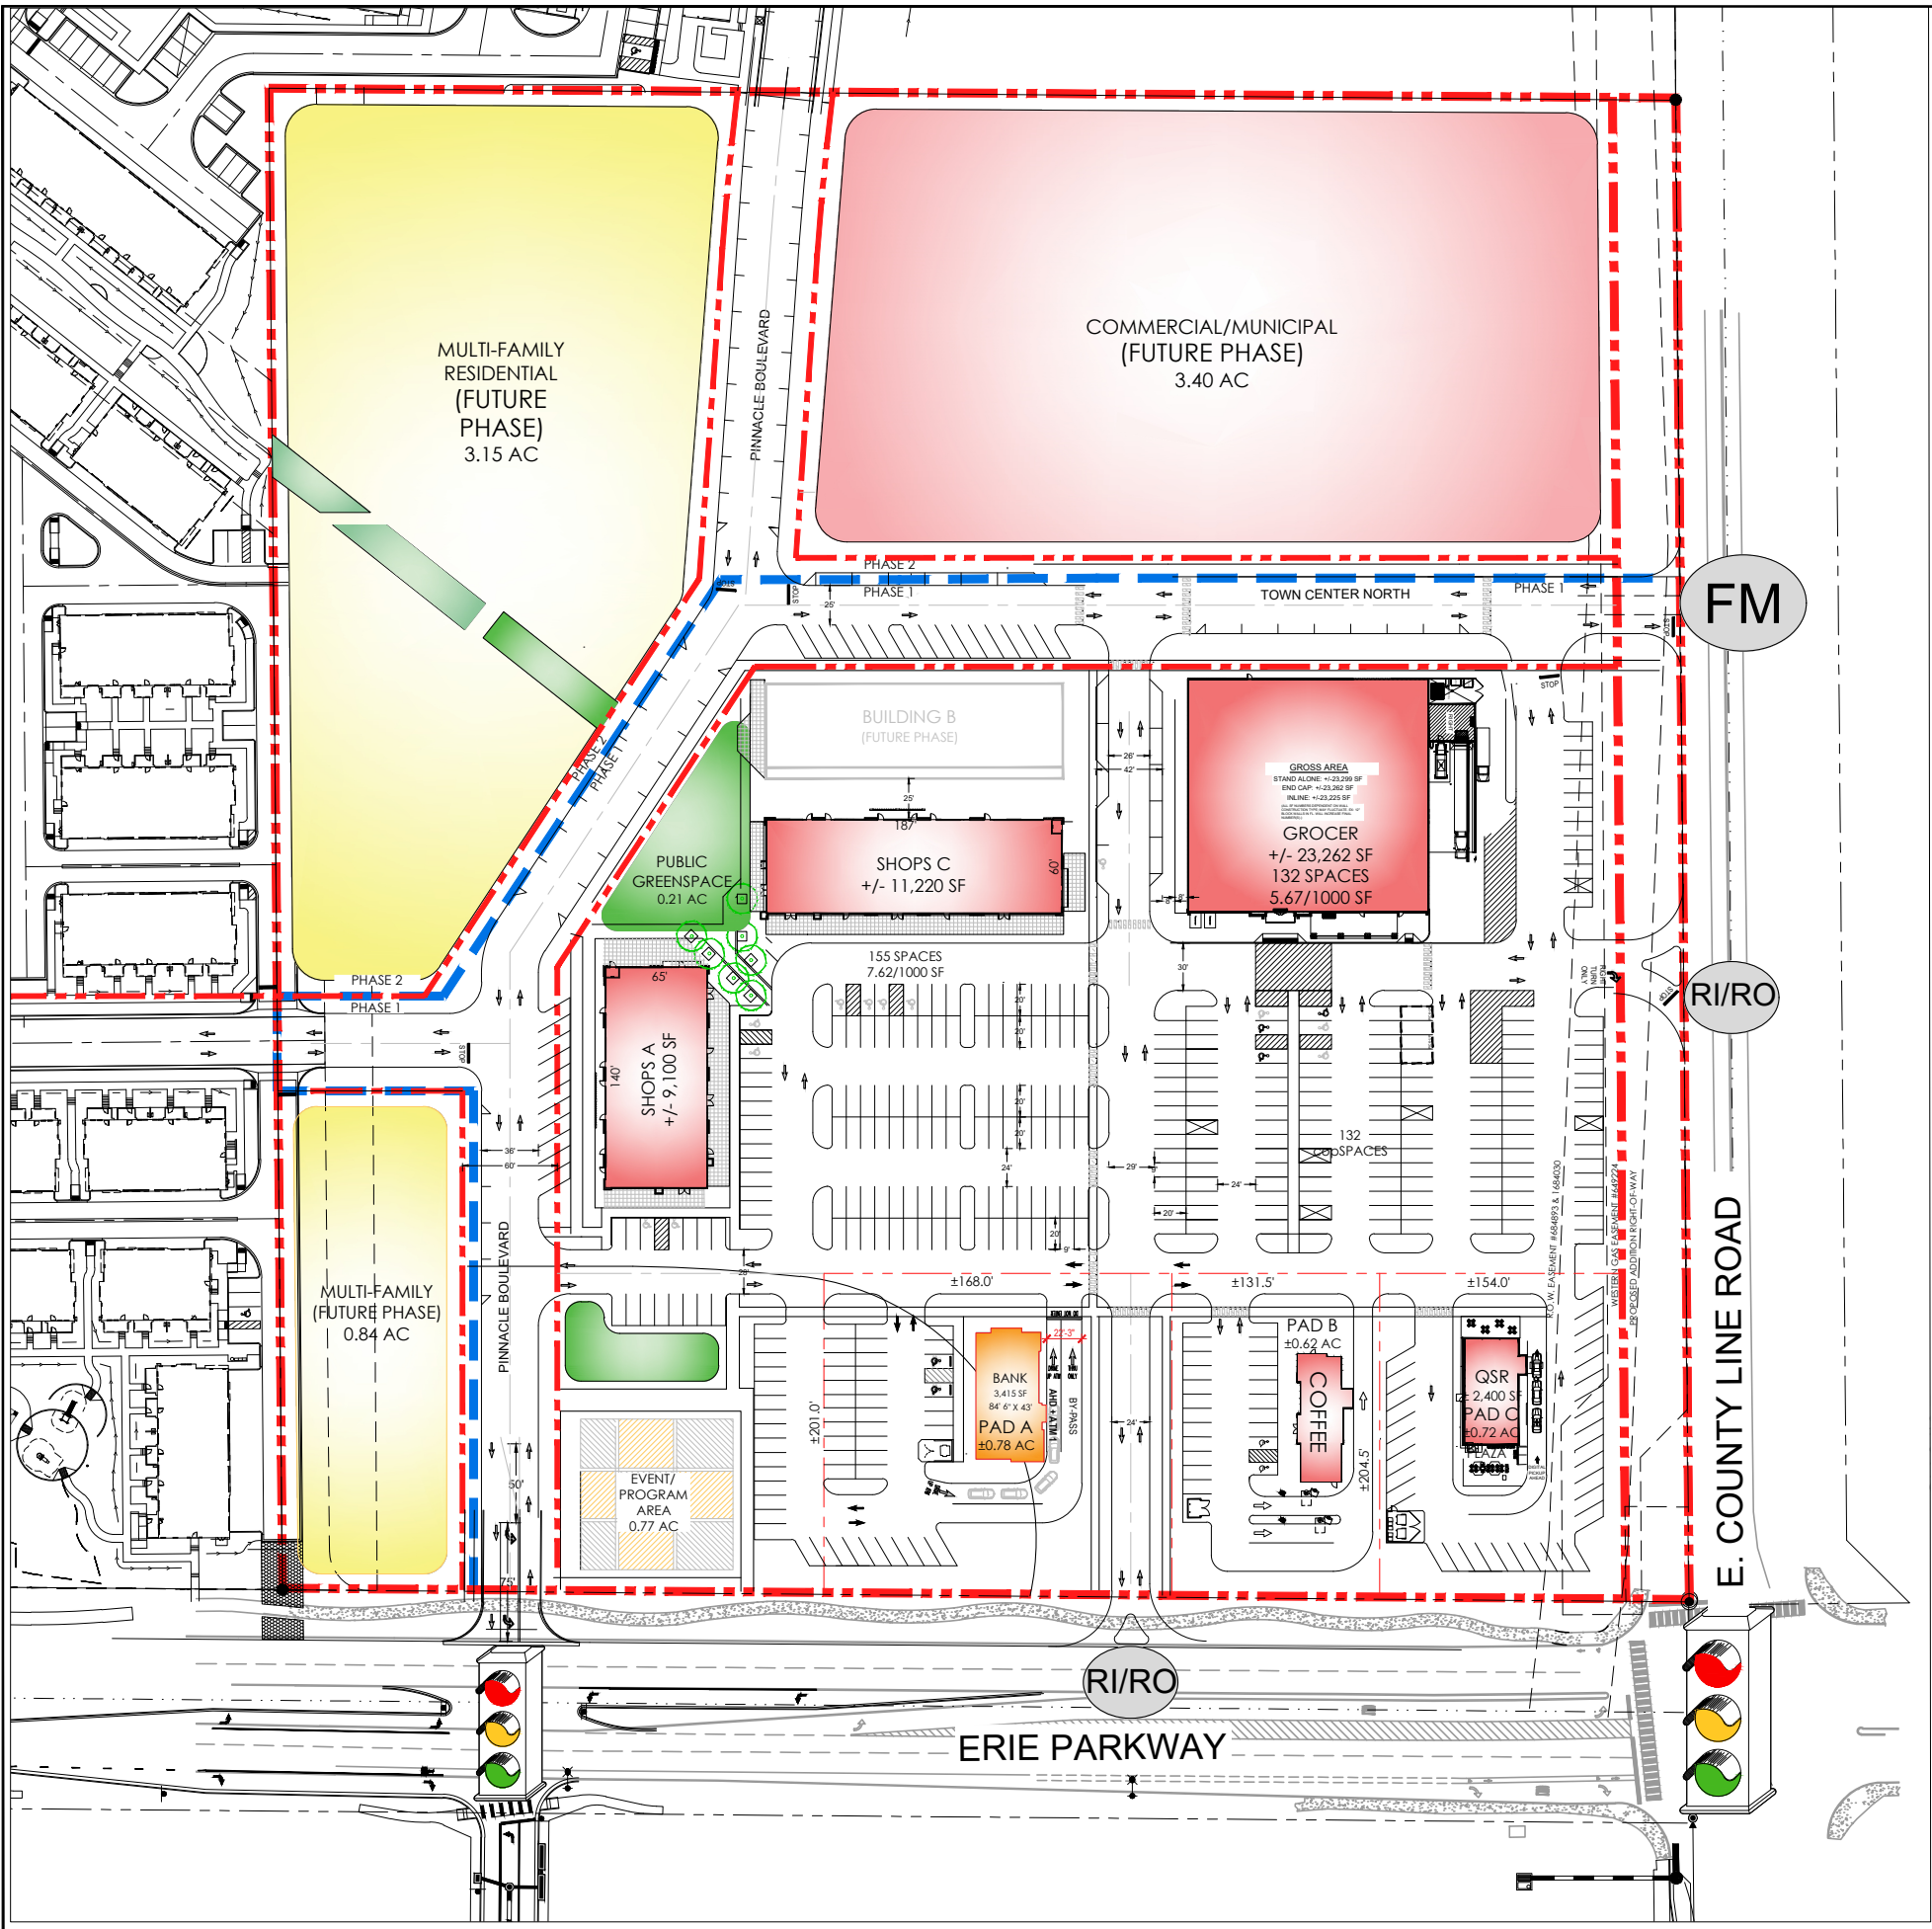

SCALE: 1" = 60'-0" | 11.26.2025

 

- NOTES:
- ALL AREAS PROVIDED AND PROPERTY DELINEATED ARE APPROXIMATE AND WILL NEED TO BE VERIFIED - SURVEY PROVIDED BY OTHERS.
 - PLAN FOR ILLUSTRATIVE PURPOSES ONLY.
 - THE BOUNDARIES OF THIS DRAWING WERE DEVELOPED FROM SCALED INFORMATION AND SHOULD NOT BE CONSTRUED AS ACCURATE.

ERIE, CO - TOWN CENTER
ERIE PRWY. & E. COUNTY LINE RD.
CONCEPTUAL SITE PLAN - OPT P3