


VICINITY MAP

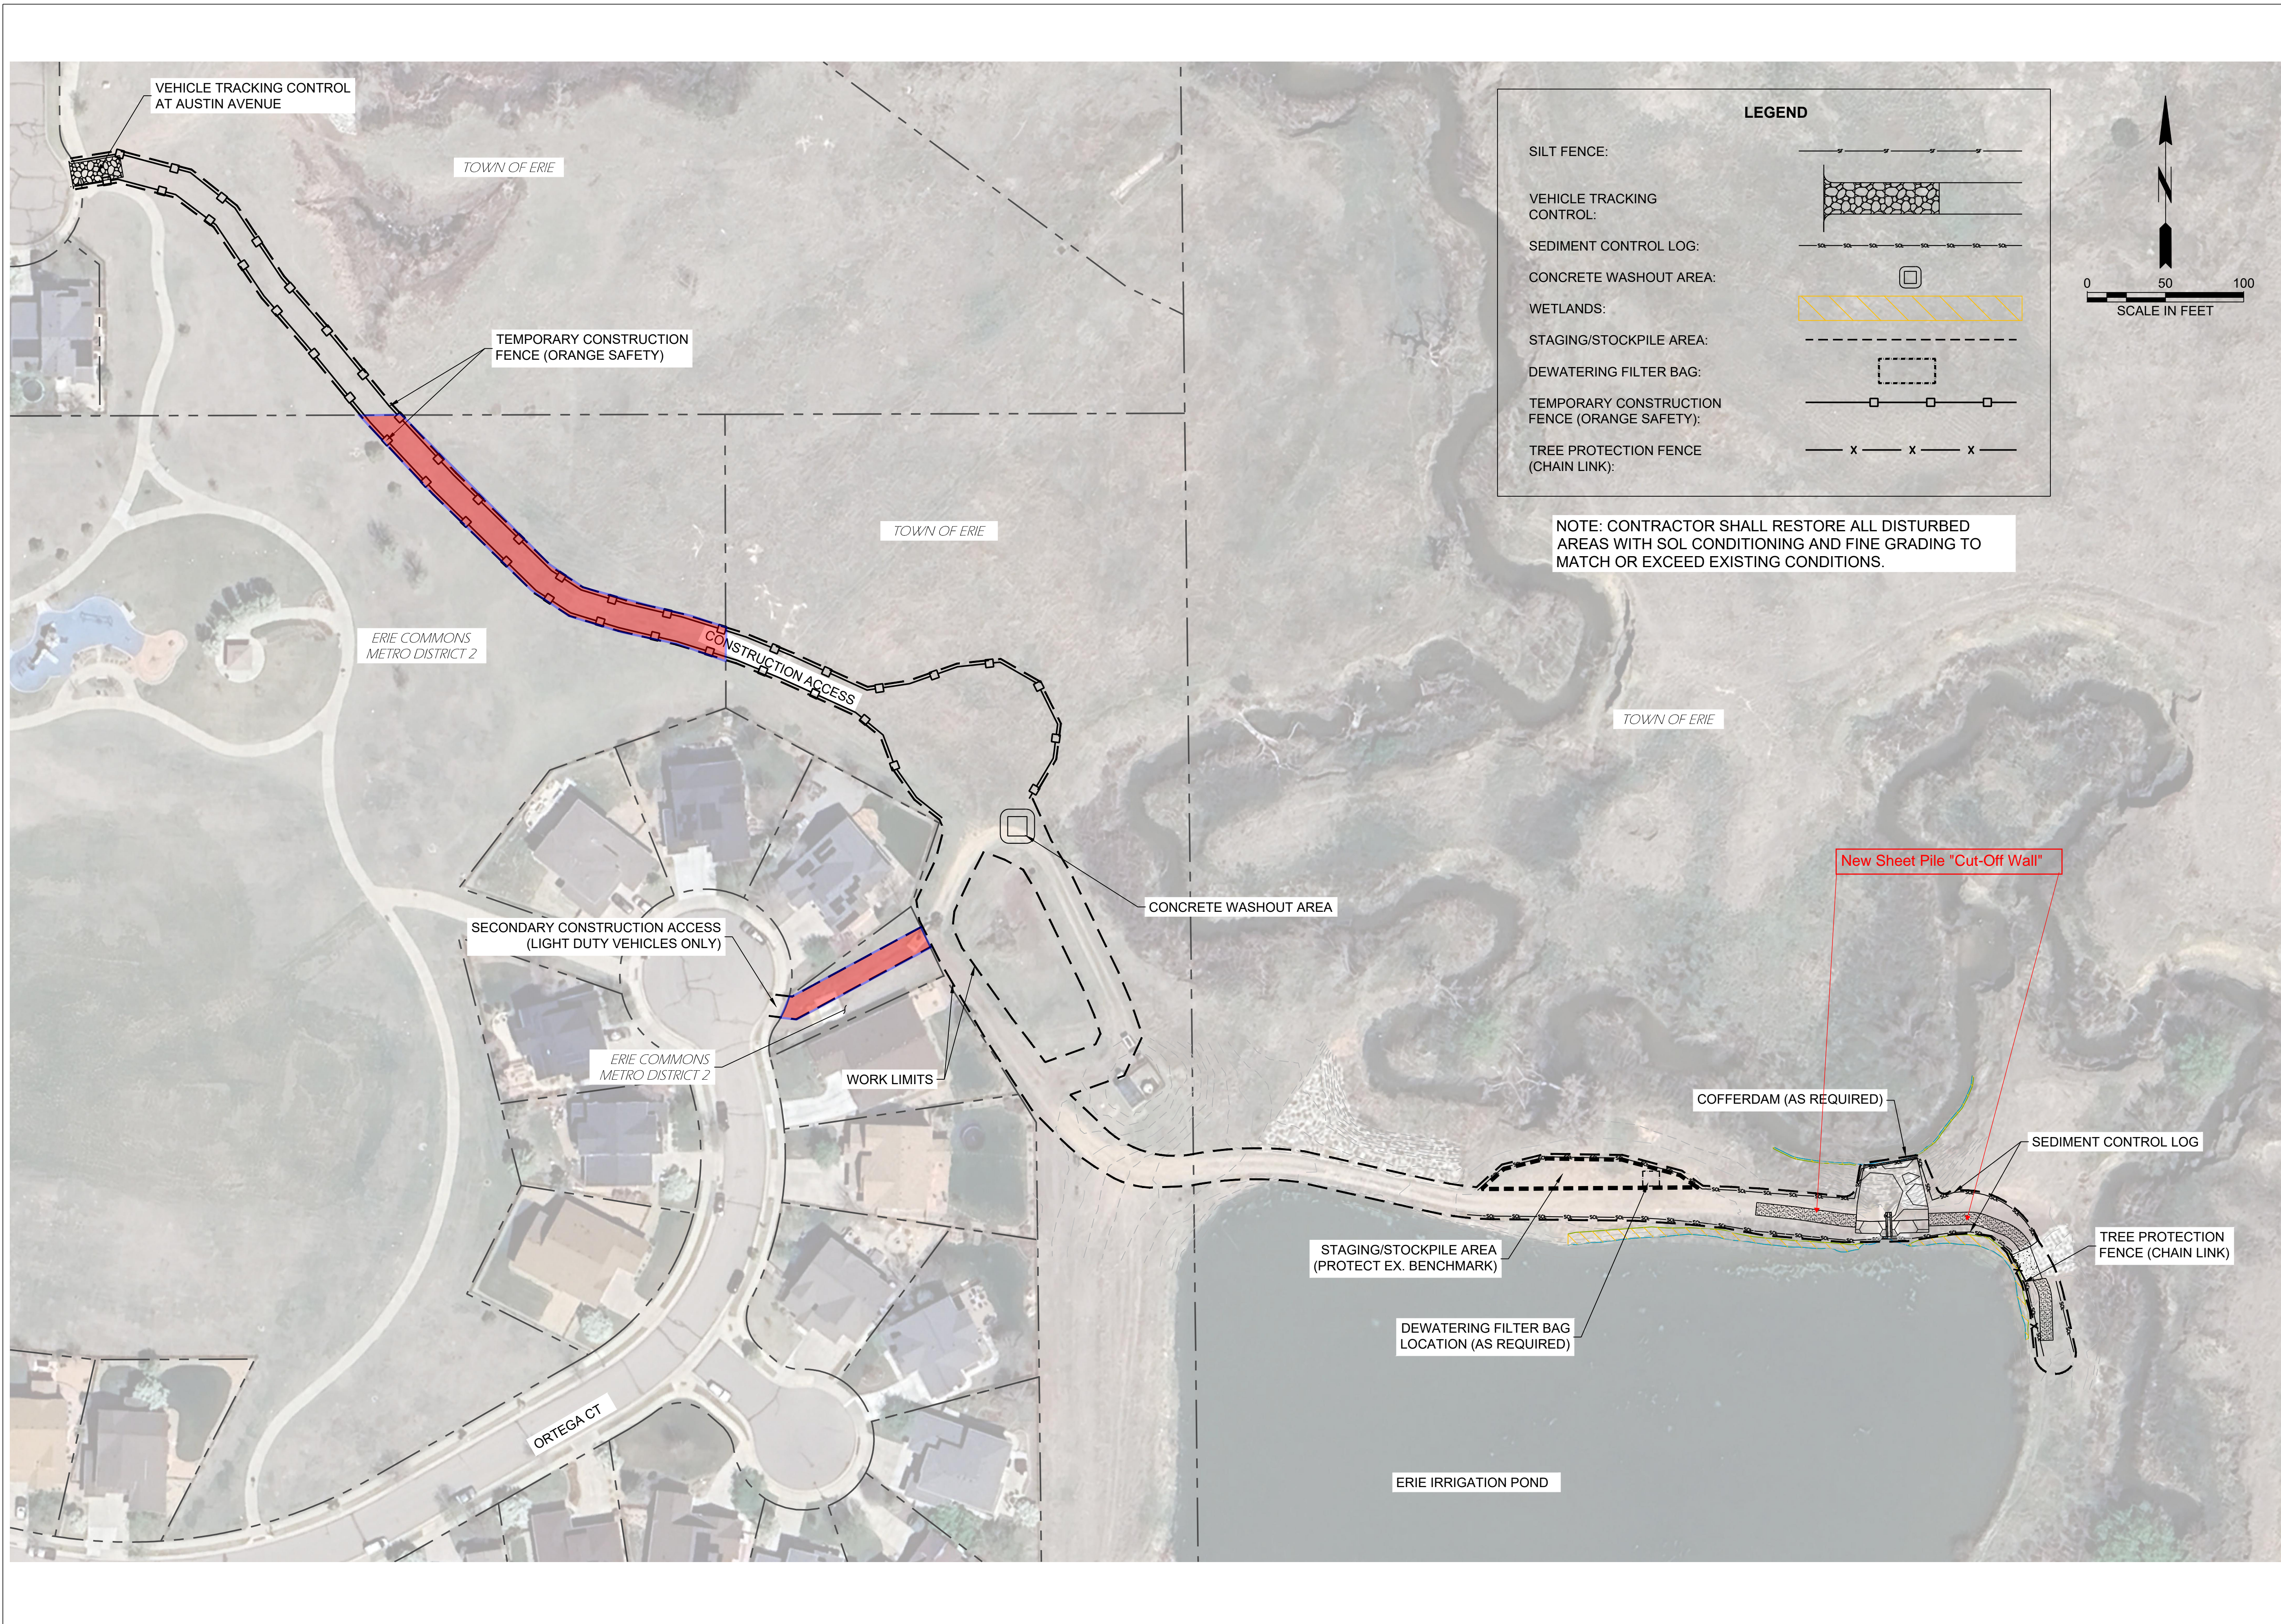

NAME: N:\PROJECTS\W0116 - ERIE\W0116_23003 IRRIGATION POND REPAIR\CAD\SHSHEETS\11623-3-S-EROSION-CONTROL.DWG
 PLOT DATE: November 20, 2024 8:34 AM BY: ANDREW (DREW) KUSTUSCH

DESIGNED	DRK	REVISION
DRAWN	DRK	
CHECKED	JHN	
DATE	11/14/2024	

RESPEC
 720 S COLORADO BLVD
 SUITE 410S
 DENVER, CO 80246
 PHONE (303) 757-3855

STAMP



TOWN OF ERIE

ERIE COMMONS IRRIGATION POND IMPROVEMENTS

EROSION CONTROL & REVEGETATION PLAN

DRAWING NUMBER:
EC1.1
 SHEET 8