


FLOOR PLAN KEYNOTES	
Key Value	Keynote Text
	STEEL ROOF FASCIA PANEL AND GUTTER-DARK GREY TO MATCH STANDING SEAM METAL ROOF.
1	FAUX STONE VENEER: CULTURED STONE: UMBER CREEK PRO-FIT ALPINE LEDGESTONE.
2	STUCCO-EL REY-433 MUSKET.
3	STEEL DOWNSPOUT-DARK GREY FINISH TO MATCH STANDING SEAM METAL ROOF. TYPICAL.
4	ALUMINUMGLASS STOREFRONT-KAWNEER-ANODIZED MATTE BLACK FINISH.
5	METAL WALL PANELS-BERRIDGE-DEEP DECK PANEL-COLOR: ROYAL BLUE.
6	METAL ROOF PANELS-BERRIDGE-STANDING SEAM METAL PANELS-ROYAL BLUE.
7	METAL ROOF PANELS-BERRIDGE-STANDING SEAM METAL PANELS-CHARCOAL GREY.
8	LIGHT FIXTURE-WALL PACK. MATTE BLACK FINISH.
9	ALUMINUMGLASS SECTIONAL O.H. DOOR-CLEAR ANODIZED FINISH.
10	METAL MAN DOOR-PAINT MATTE BLACK TO MATCH ALUMINUM STOREFRONT.
11	METAL WALL PANELS-BERRIDGE-B-6 PANEL-COLOR: GALVALUME.
12	PREFINISHED METAL CAP FLASHING-KYNAR MATTE BLACK.
13	HEAVY TIMBER SUPPORT.
14	STEEL ROOF FASCIA PANEL AND GUTTER-DARK GREY TO MATCH STANDING SEAM METAL ROOF.
15	STEEL STRUCTURE-MATTE BLACK FINISH.
16	FAUX STONE WATERSILL TO MATCH FAUX STONE VENEER.

PROJECT NUMBER
6102.43

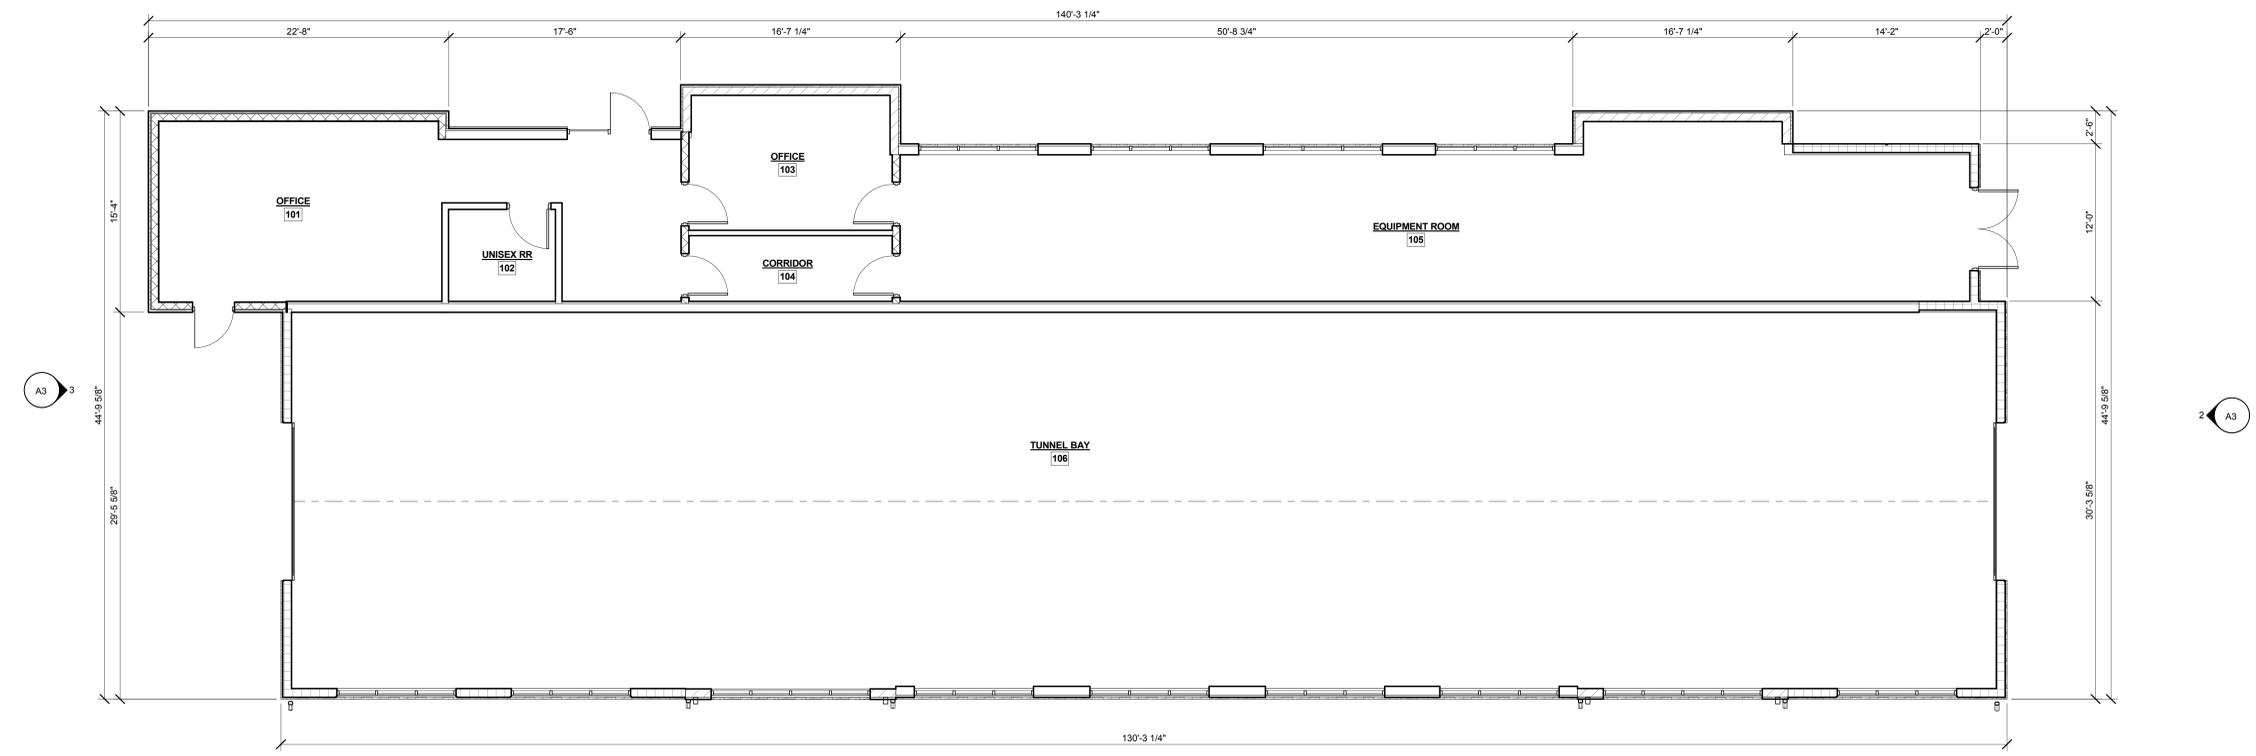

1 First Floor
A2-1 3/16" = 1'-0"

VISTA RIDGE TUNNEL WASH
STATE HIGHWAY 7 AND MOUNTAIN VIEW BLVD
ERIE, COLORADO

REV./DATE/COMMENTS

Wall Schedule		
Type Mark	Description	Fire Rating

ARCHITECT OF RECORD
DATE: 08.30.17
SCALE: As indicated
DRAWN BY: JTK
CHECKED BY: JTK

HOVER
ARCHITECTURE
8089 SOUTH LINCOLN STREET
SUITE 301
LITTLETON, CO 80122
(720) 773-2800

SHEET
A2-1
Floor Plan

- ALL WALLS OF FIRE-RESISTIVE CONSTRUCTION SHALL EXTEND FROM FINISHED FLOOR TO UNDERSIDE OF FLOOR OR ROOF DECK ABOVE.
- INSTALL TAPE AND JOINT COMPOUND FOR ALL JOINTS IN ALL GWB WALLS AND CEILINGS.
- INSTALL FIRE SEALANT/PENETRATION FIRESTOPPING SYSTEM TO ALL PENETRATIONS IN RATED WALLS AND ROOF/FLOOR ASSEMBLIES. EACH CONSTRUCTION TRADE IS RESPONSIBLE FOR SEALING ALL PENETRATIONS/OPENINGS WITH THE APPROPRIATE SYSTEM AS PER PENETRATION FIRESTOPPING SPECIFICATIONS IN PROJECT MANUAL.
- FILL IRREGULARITIES BETWEEN TOP OF WALL AND DECK ABOVE WITH FIRE SAFING INSULATION OR FIRE STOPPING MATERIALS AS REQUIRED TO MEET FIRE RATING OF RESPECTIVE WALLS.

US: 10/10/2017 10:10 AM
 6102.43-TUNNEL WASH.rvt