

# SIGN TYPE A: Park Entry Identification



**DESCRIPTION:** The Park Identification sign is intended for pedestrians and vehicles. The sign identifies the corresponding park, Town logo or other information as determined by the Town of Erie. Note: Park hours, rules and regulations shall not be posted on this sign.

**CONSTRUCTION:** Rough Sawn Cedar posts with fabricated metal post base cuffs. Sign assembled with tamper proof galvanized bolts. Corrugated metal sign panel, painted to match corten steel.. Individual 1/4" thick satin aluminum letters pin-mounted and bolted to back face of sign panel in a permanent manner. Town logo cut from 1/4" thick painted aluminum header. Sign is single-sided unless installed perpendicular to vehicular travel. Sign is installed with 3000 psi concrete footing. See design intent for footing below.


**TYPEFACE:** Century Gothic Bold Stenciled, all caps.

**LOCATION:** Refer to the Signage Location Plan.

**NOTES:** Refer to sign fabricator shop drawings for all construction details and additional information.

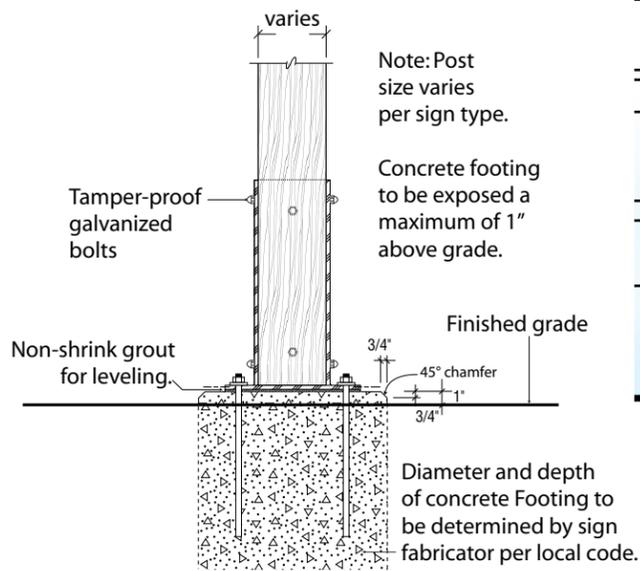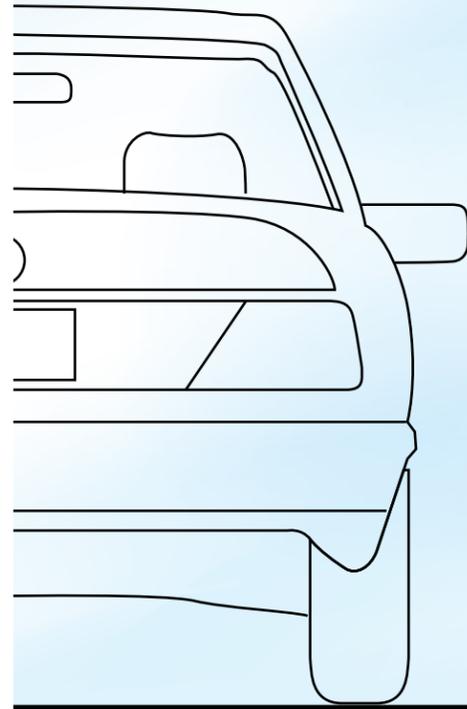

Typical Footing Detail  
Not to Scale

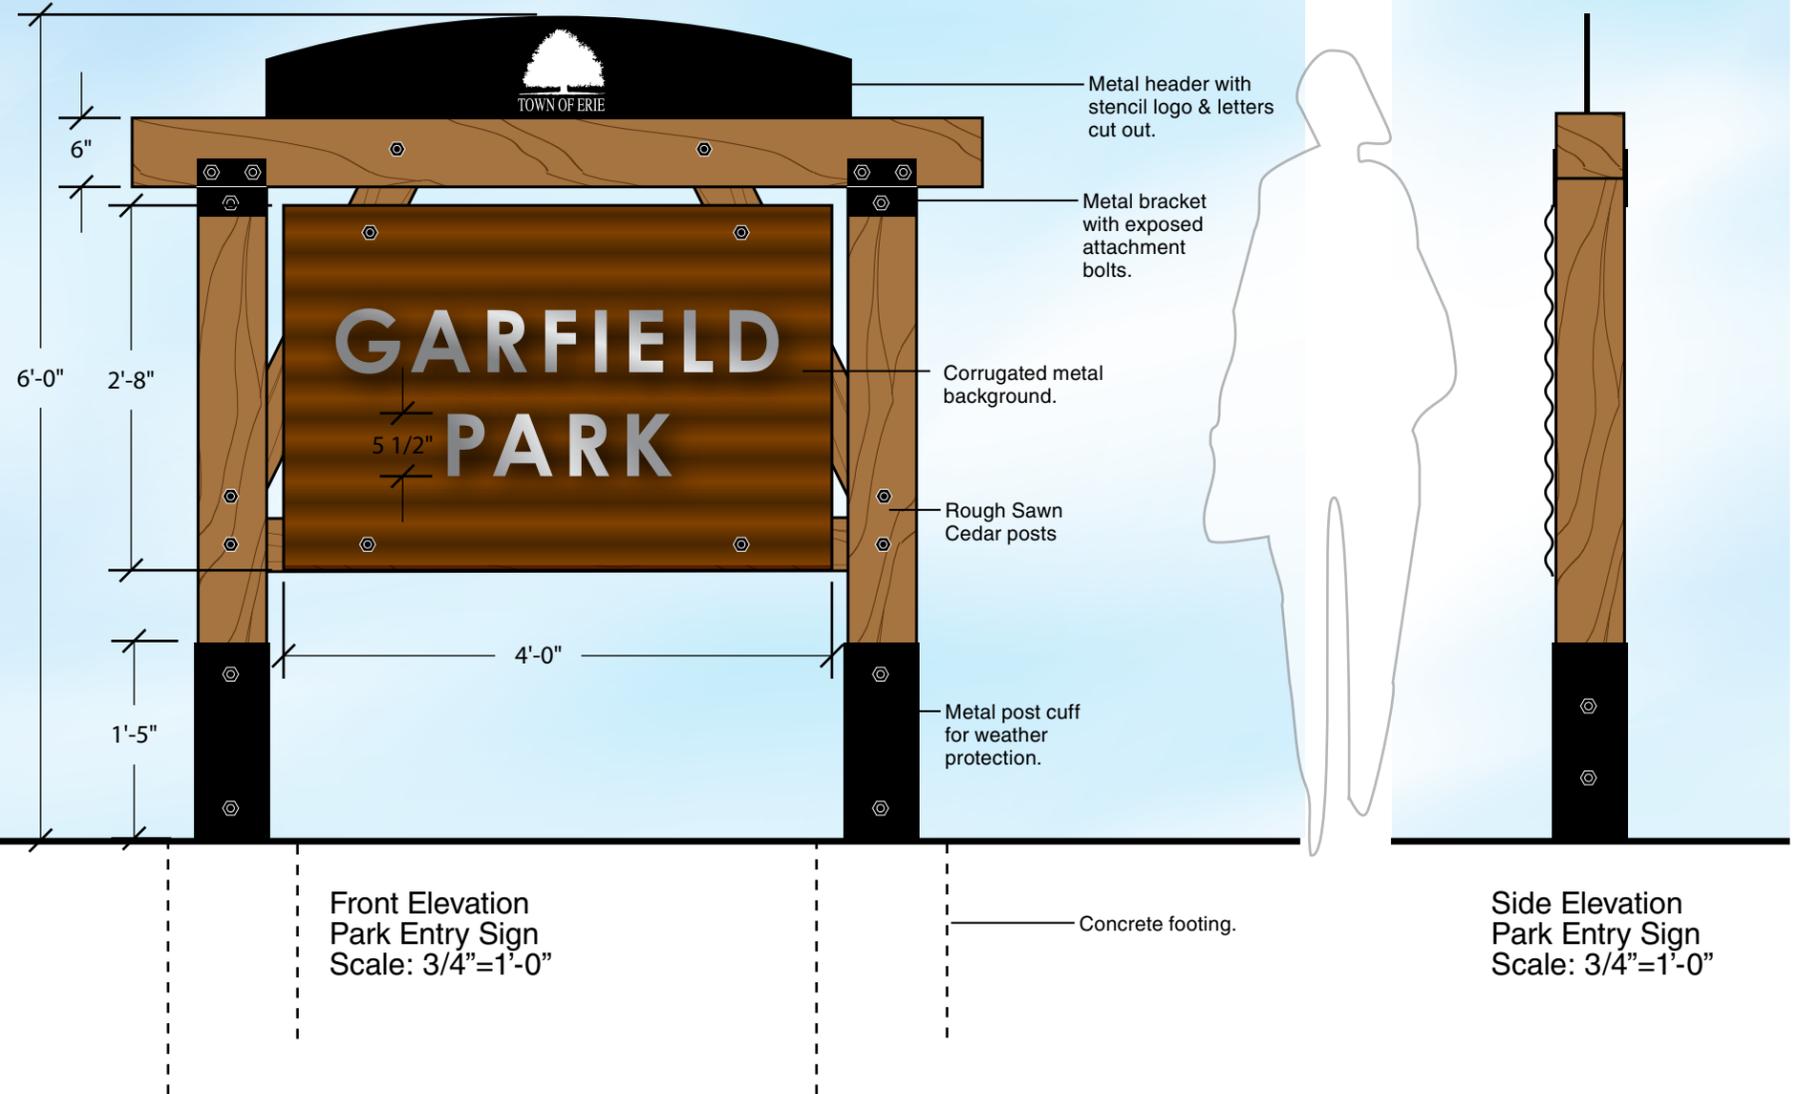

Front Elevation  
Park Entry Sign  
Scale: 3/4"=1'-0"

Side Elevation  
Park Entry Sign  
Scale: 3/4"=1'-0"