



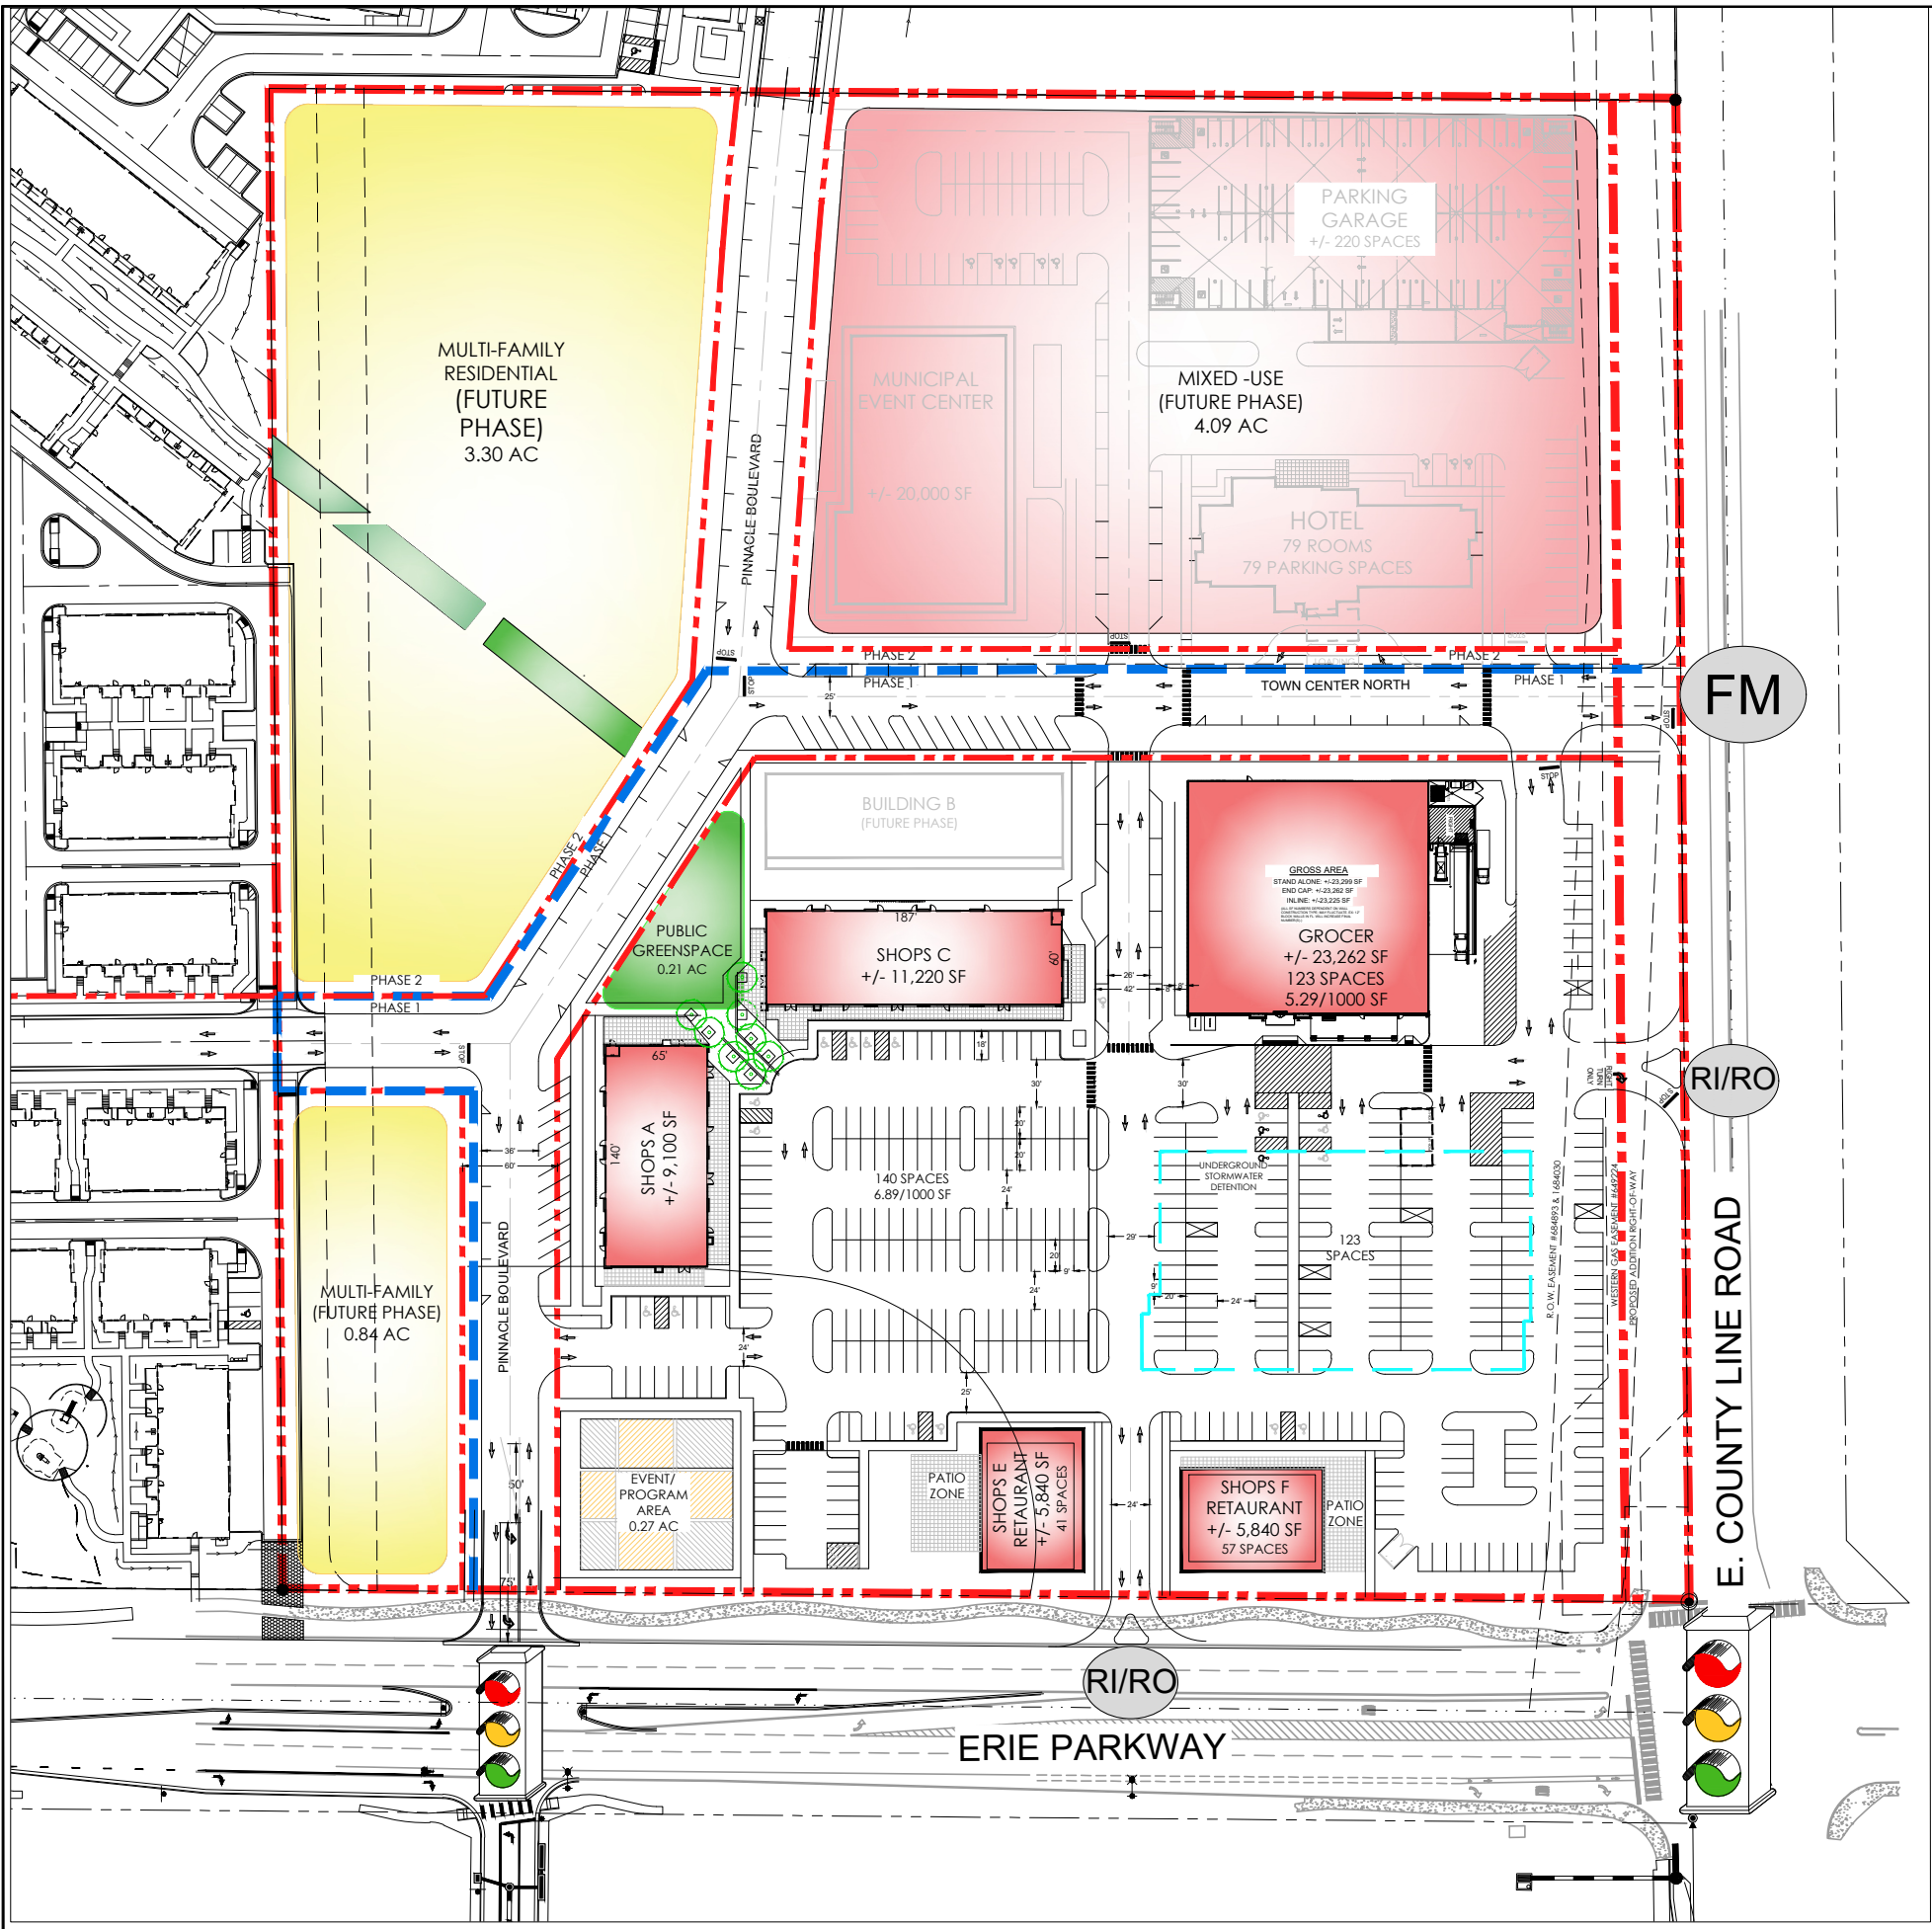

SCALE: 1" = 60'-0" | 02.10.2024

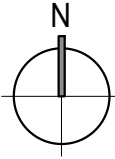

NOTES:
- ALL AREAS PROVIDED AND PROPERTY DELINEATED ARE APPROXIMATE AND WILL NEED TO BE VERIFIED - SURVEY PROVIDED BY OTHERS.
- PLAN FOR ILLUSTRATIVE PURPOSES ONLY.
- THE BOUNDARIES OF THIS DRAWING WERE DEVELOPED FROM SCALED INFORMATION AND SHOULD NOT BE CONSTRUED AS ACCURATE.

ERIE, CO - TOWN CENTER
ERIE PRWY. & E. COUNTY LINE RD.
CONCEPTUAL SITE PLAN - OPT M6