


LAST SAVED: 6/6/2018 2:24 PM

G:\23318\SITE\23318-SITE.dwg

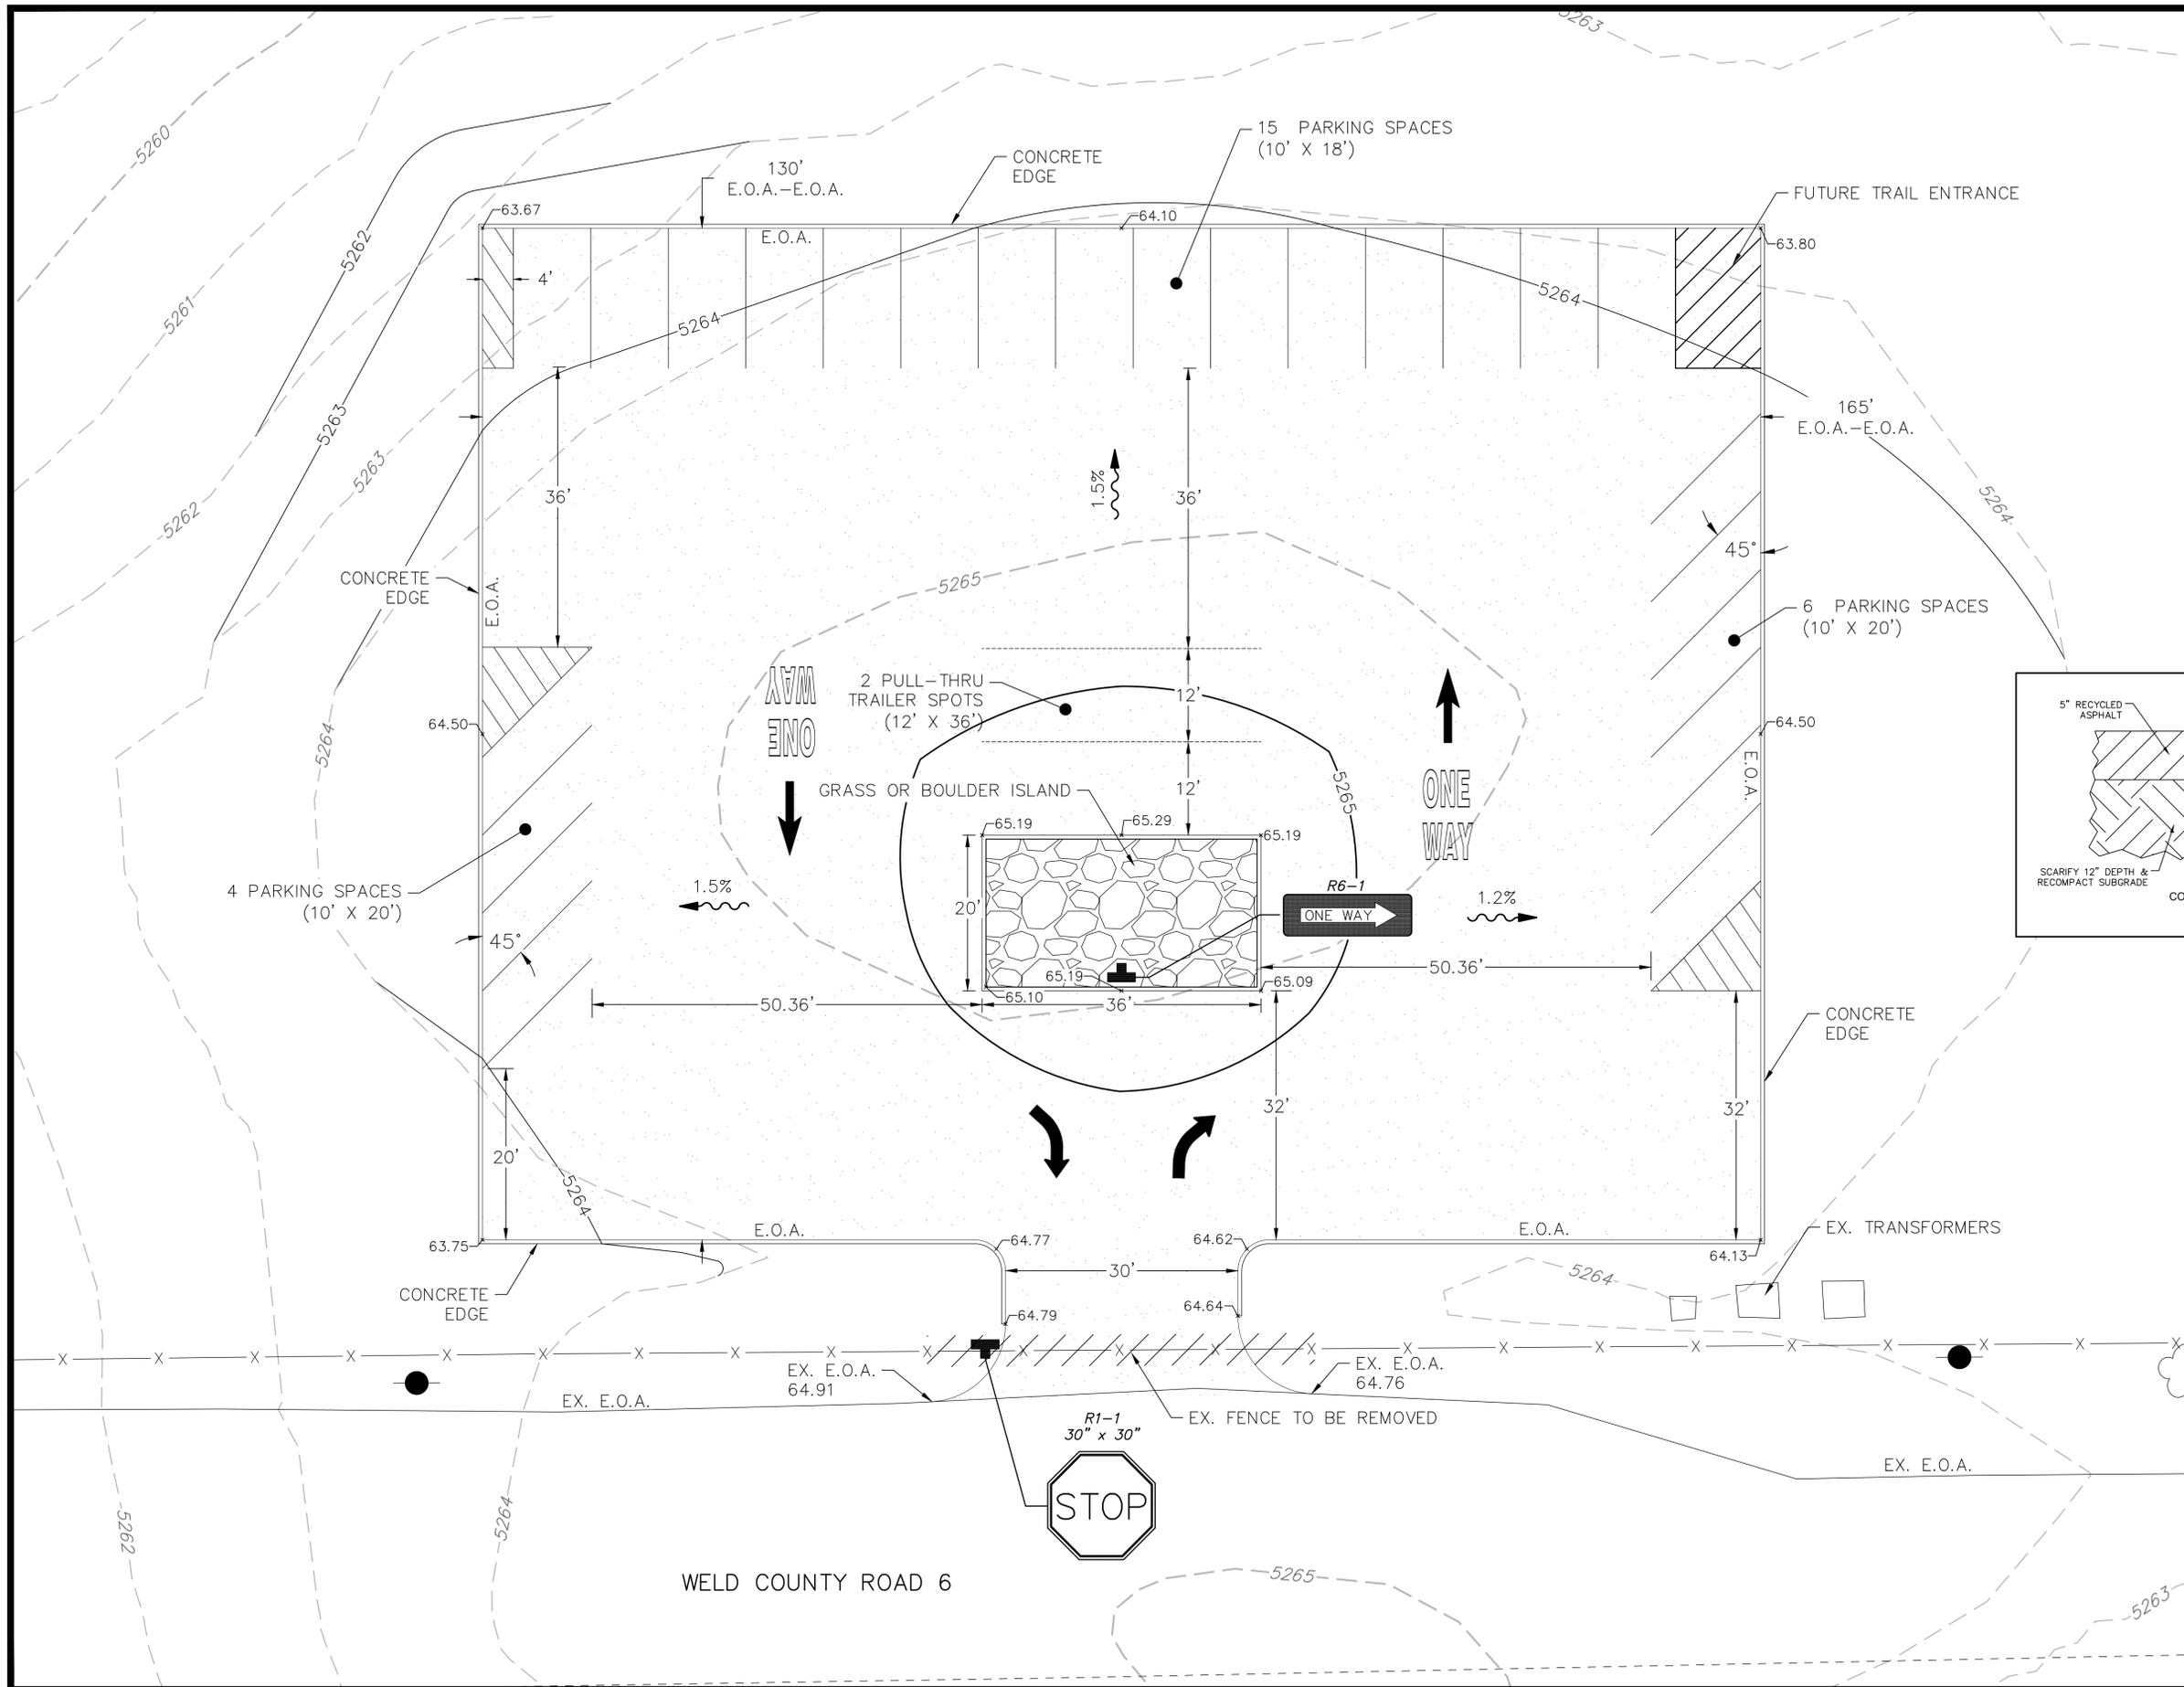


LEGEND

- Proposed Waterline
- Existing Waterline
- Proposed Sewerline
- Existing Sewerline
- Stormline
- Water Service (W)
- Sewer Service (S)
- Fire Service (FS)
- Existing Gas Line (G)
- Ex. Underground Electric (E)
- Ex. Overhead Electric (OHE)
- Existing Fiber Optic (FO)
- Existing Telephone Line (T)
- Existing Cable TV Line (TV)
- Thrust Block
- Water Valve
- Fire Hydrant
- Plug
- Manhole
- Type 'R' Inlet
- Existing Contours
- Proposed Contours
- Street Light
- Install Handicap Ramp

SCALE VERIFICATION
 BAR IS ONE INCH ON ORIGINAL DRAWING
 IF NOT ONE INCH ON THIS SHEET ADJUST SCALES ACCORDINGLY
 72 HOURS BEFORE YOU DIG CALL THE UTILITY NOTIFICATION CENTER OF COLORADO (U.N.C.C.)
 811
 GAS, ELECTRIC, TELEPHONE, CABLE, AND AVAILABLE EXISTING UTILITIES LOCATIONS

REVISIONS

| NO. | DESCRIPTION | DATE | BY |
|-----|-------------|------|----|
| 1 | | | |

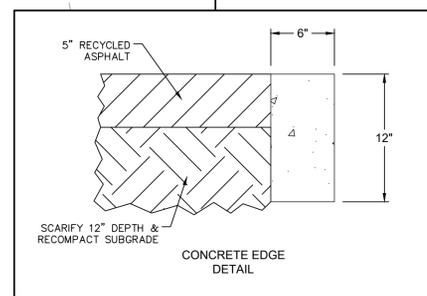


HURST & ASSOCIATES, INC.
 1265 S. Public Road, Suite B
 Lafayette, CO 80026
 303.449.9105

HURST
 CIVIL ENGINEERING
 PLANNING
 SURVEYING


**MAINTENANCE FACILITY
 PARKING LOT
 SITE PLAN OPTION 1**
 Prepared for: CLIENT

| | | | |
|--------------------|-----------------|--------------------------|-----------------|
| DRAWN BY: JLR | DESIGNED BY: JJ | DRAWING NAME: 23318-SITE | APPROVED BY: JJ |
| JOB NUMBER: 2331-8 | | | |
| DATE: 06/06/2018 | | | |
| SCALE: 1" = 10' | | | |
| SHEET NO: 1 | | | |

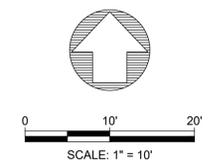

LAST SAVED: 6/8/2018 2:24 PM

G:\23318\SITE\23318-SITE-2.dwg

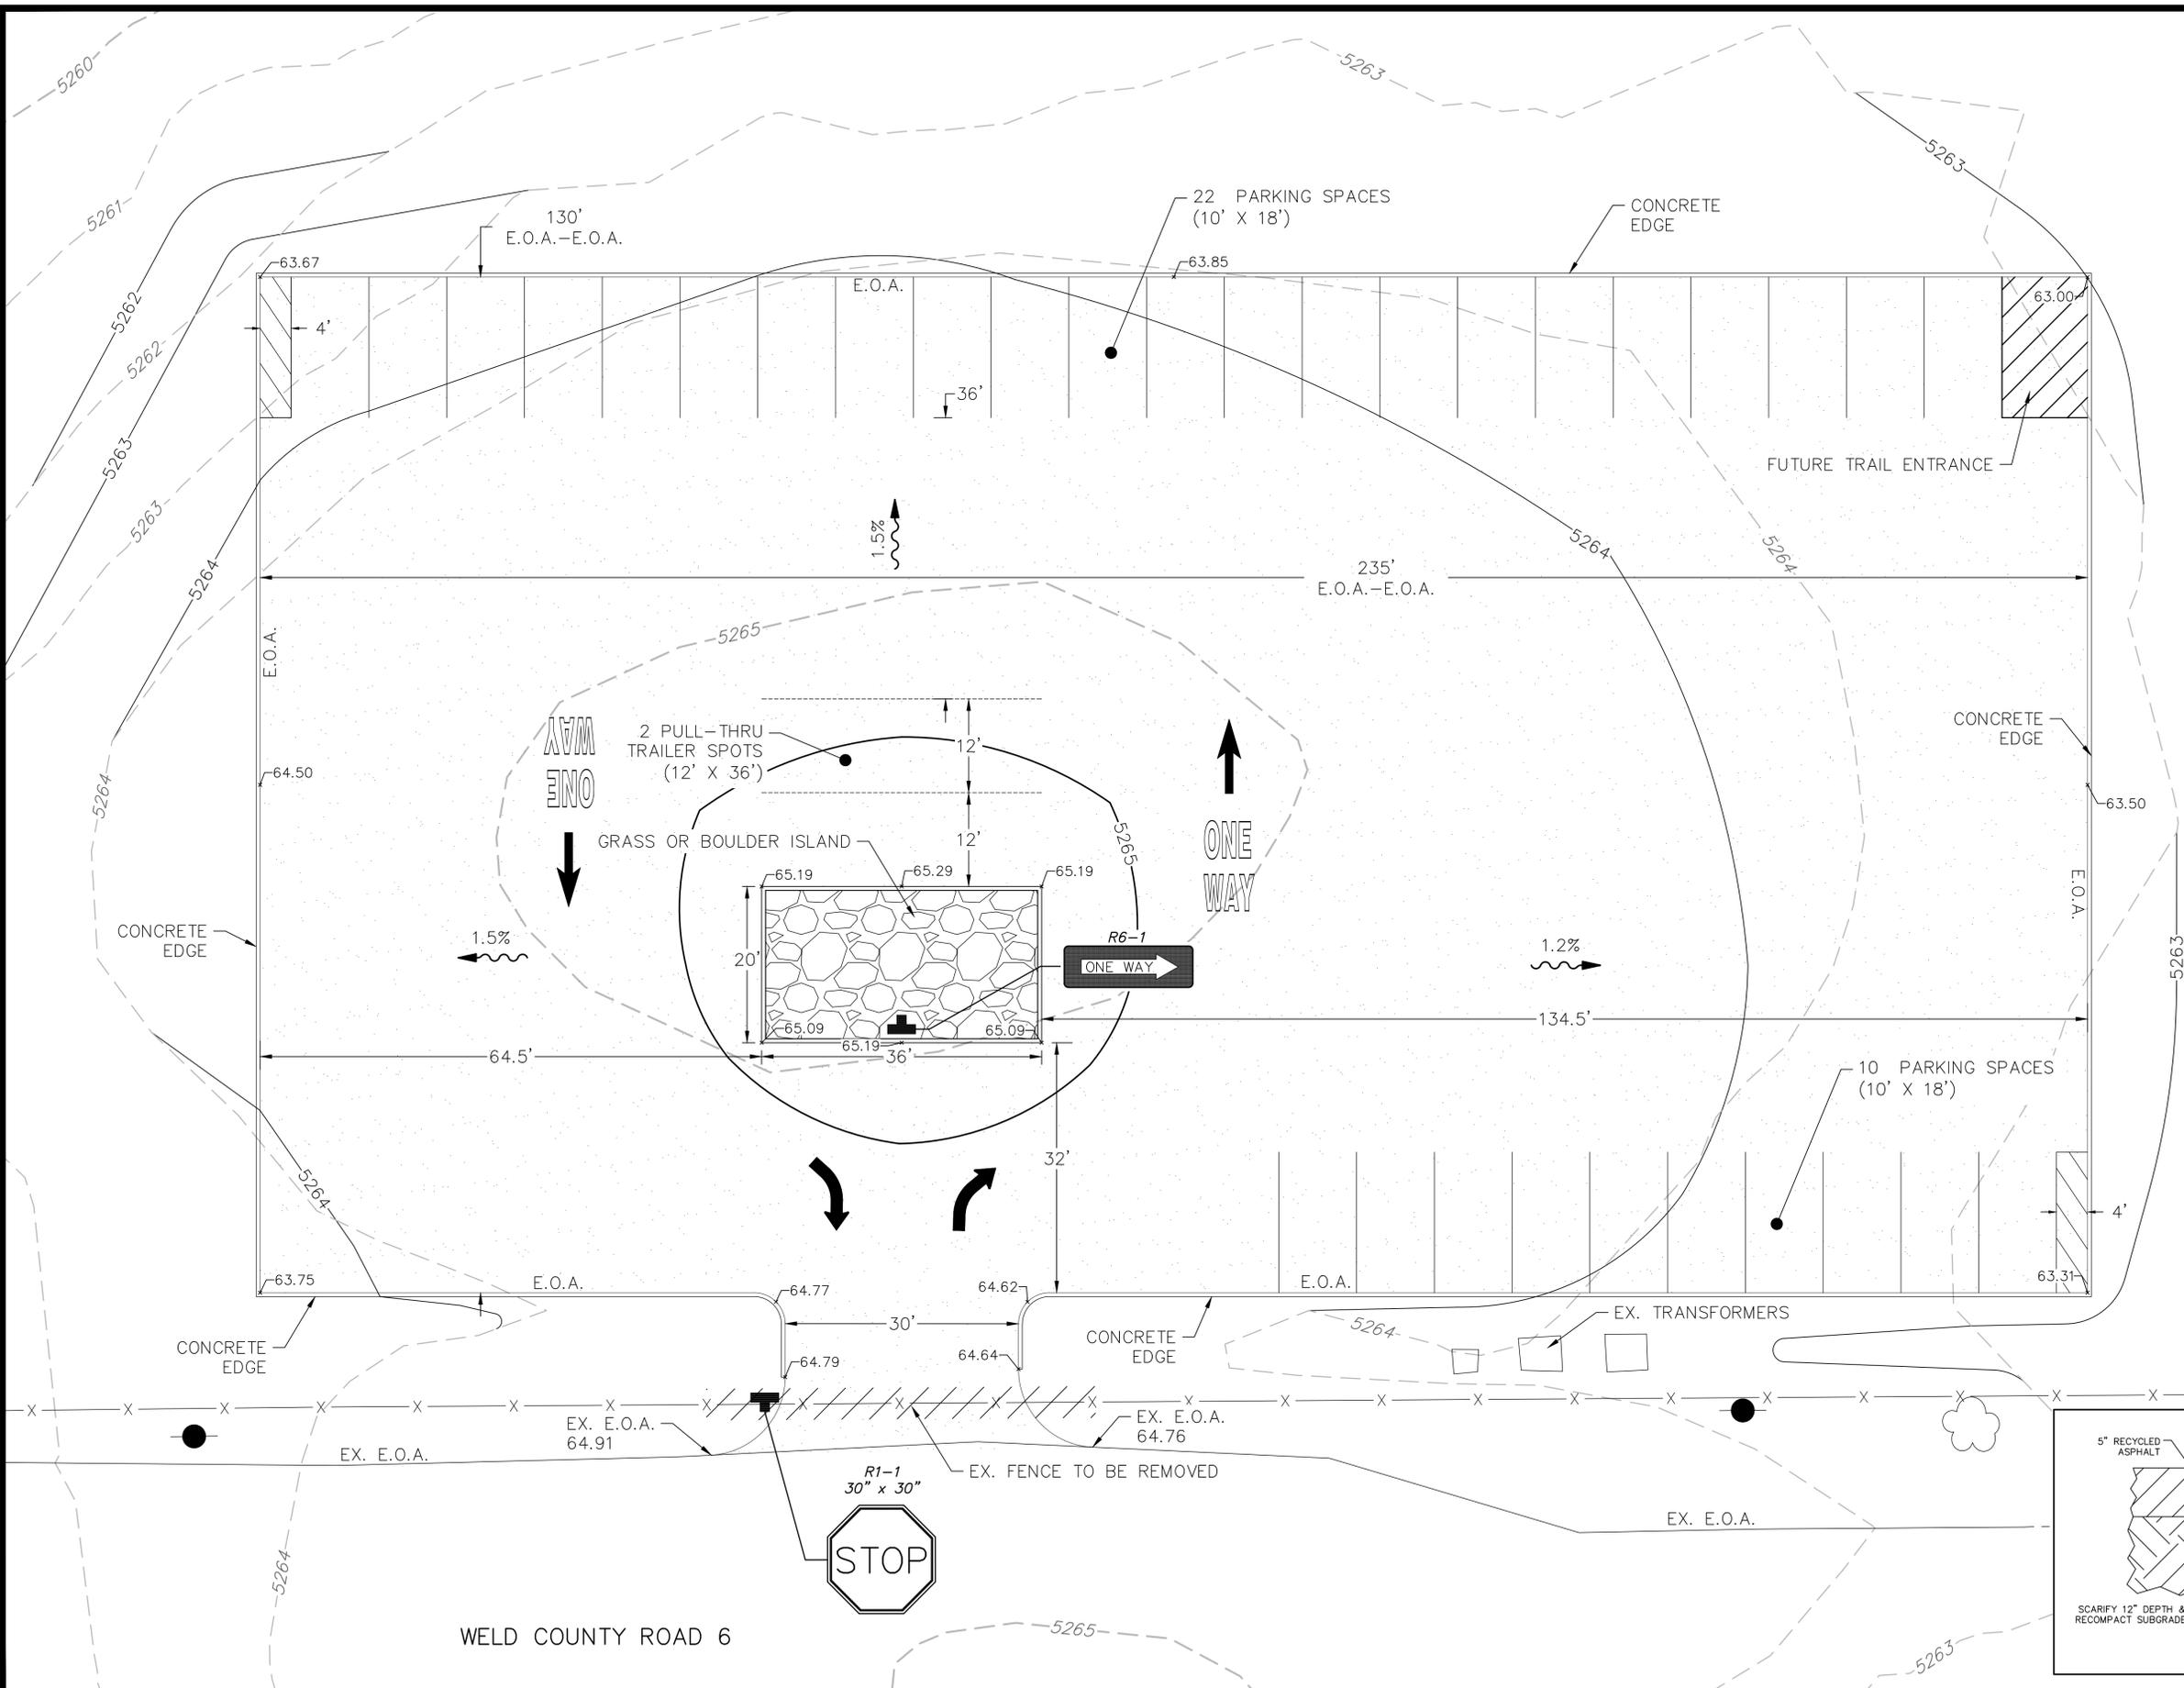

LEGEND

- Proposed Waterline
- Existing Waterline
- Proposed Sewerline
- Existing Sewerline
- Stormline
- W Water Service
- S Sewer Service
- FS Fire Service
- Existing Gas Line
- Ex. Underground Electric
- Ex. Overhead Electric
- Existing Fiber Optic
- Existing Telephone Line
- Existing Cable TV Line
- Thrust Block
- Water Valve
- Fire Hydrant
- Plug
- Manhole
- Type 'R' Inlet
- Existing Contours
- Proposed Contours
- Street Light
- Install Handicap Ramp

SCALE VERIFICATION
 BAR IS ONE INCH ON ORIGINAL DRAWING
 IF NOT ONE INCH ON THIS SHEET ADJUST SCALES ACCORDINGLY
 72 HOURS BEFORE YOU DIG CALL THE UTILITY NOTIFICATION CENTER OF COLORADO (U.N.C.C.)
 811
 C.S. IS RESPONSIBLE FOR ANY AND ALL AVAILABLE EXISTING UTILITIES

REVISIONS

| NO. | DESCRIPTION | DATE | BY |
|-----|-------------|------|----|
| 1 | | | |

HURST
 CIVIL ENGINEERING
 PLANNING
 SURVEYING
 HURST & ASSOCIATES, INC.
 1265 S. Public Road, Suite B
 Lafayette, CO 80026
 303.749.9105

**MAINTENANCE FACILITY
 PARKING LOT
 SITE PLAN OPTION 2**
 Prepared for: CLIENT

| | | | |
|--------------------|-----------------|----------------------------|-----------------|
| DRAWN BY: JLR | DESIGNED BY: JJ | DRAWING NAME: 23318-SITE-2 | APPROVED BY: JJ |
| JOB NUMBER: 2331-8 | | | |
| DATE: 06/06/2018 | | | |
| SCALE: 1" = 10' | | | |
| SHEET NO: 1 | | | |

