


ALIGNMENT BEGIN		
Station	Northing	Easting
0+00.00	1258899.8252	3128165.0688

ALIGNMENT END		
Station	Northing	Easting
17+02.04	1259453.4525	3129664.0319

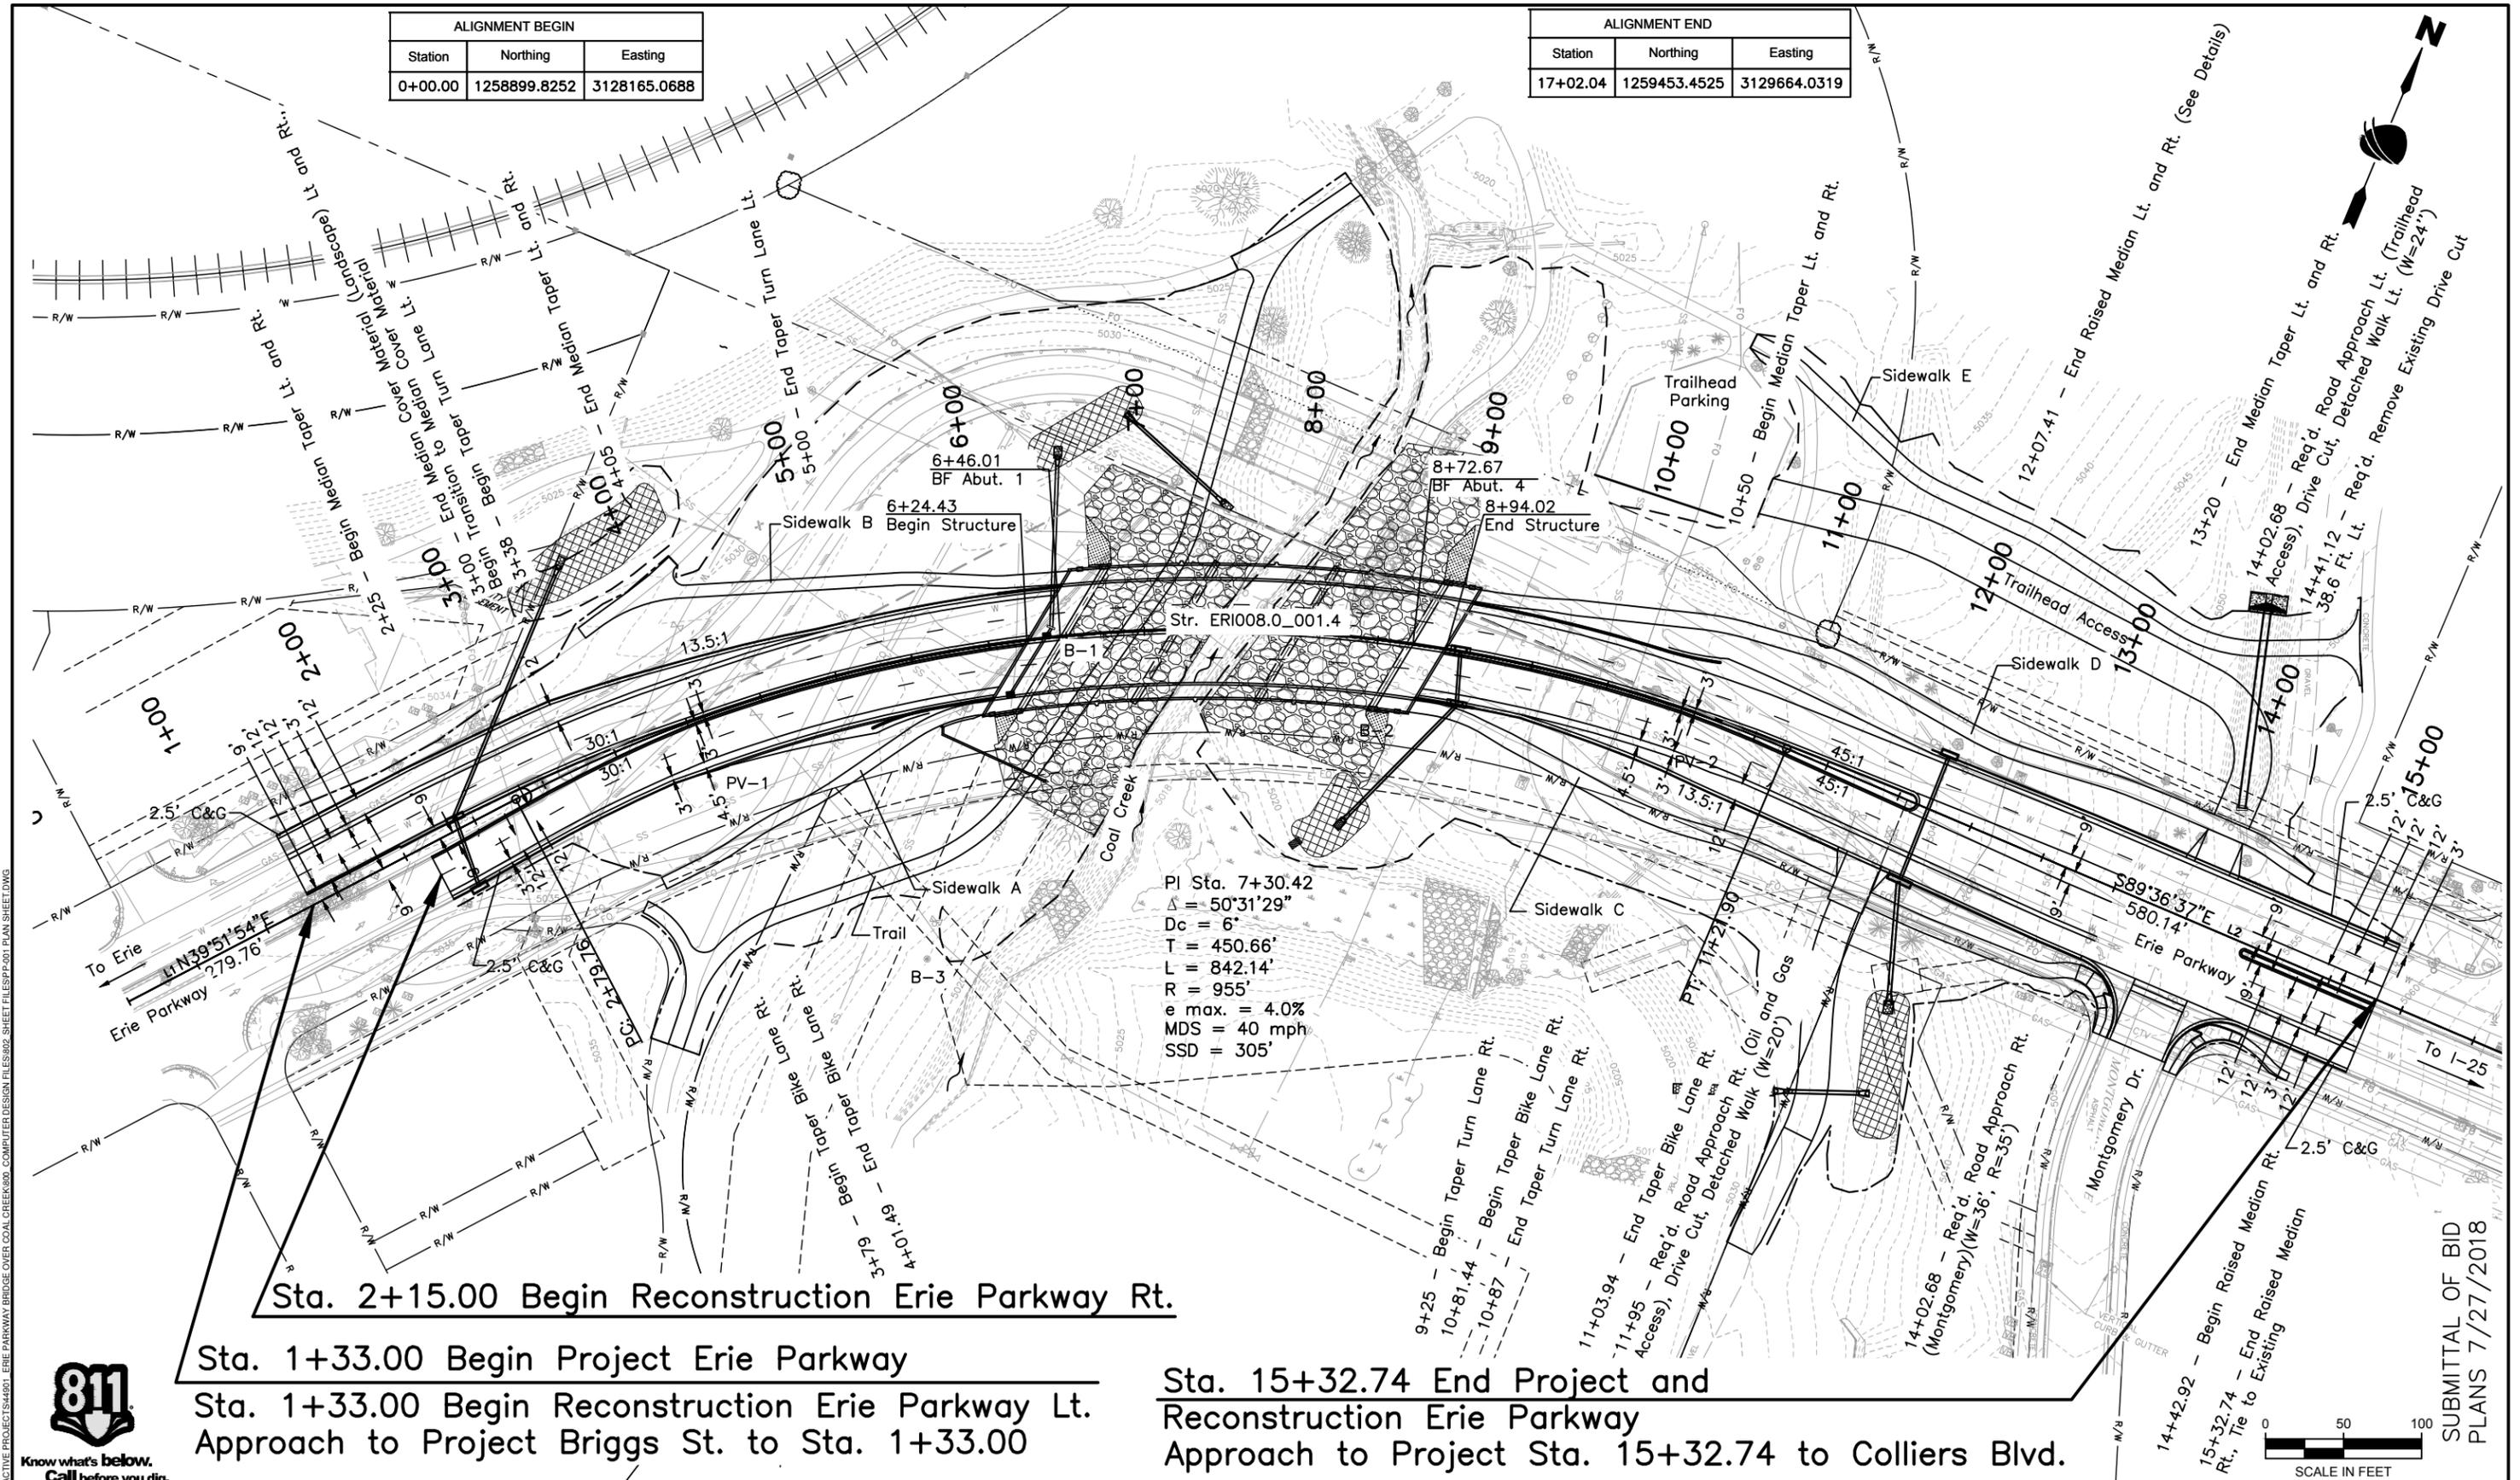

Sta. 2+15.00 Begin Reconstruction Erie Parkway Rt.

Sta. 1+33.00 Begin Project Erie Parkway  
 Sta. 1+33.00 Begin Reconstruction Erie Parkway Lt.  
 Approach to Project Briggs St. to Sta. 1+33.00

Sta. 15+32.74 End Project and  
 Reconstruction Erie Parkway  
 Approach to Project Sta. 15+32.74 to Colliers Blvd.



Know what's below.  
Call before you dig.

Print Date: 9/5/2018	
File Name: PP-001 PLAN SHEET.DWG	
Horiz. Scale: As Shown    Vert. Scale: As Shown	

Sheet Revisions		
Date:	Comments	Init.



As Constructed
No Revisions:
Revised:
Void:

ERIE PARKWAY OVER COAL CREEK ROADWAY PLAN		
Designer:	H. Peiker	Structure Numbers
Detailer:	H. Peiker	
Sheet Subset:	P & P	Subset Sheets: 1 of 9

Project No.	P17-440
Drawing Number	PP-001
Sheet Number	33

Plot Date: 9/5/2018 2:12 PM    Plotted By: Brendan Daine  
 Date Created: 7/27/2018 1:03 PM    Project Name: ERIE PARKWAY BRIDGE OVER COAL CREEK RD - COMPUTER DESIGN FILES/02 SHEET FILES/PP-001 PLAN SHEET.DWG

SUBMITTAL OF BID  
 PLANS 7/27/2018