

PREFERRED CONCEPT



0 20' 40' 80' ← N

- A. Entrance Grove Plaza + Planted Promenade
- A1. Gateway Feature
- B. Restroom, Storage, and Shelter
- C. Parking (91 spaces)
- D. Promenade + Farmer's Market Space
- E. Nature Playground


- F. Mountain Vista Knoll + Terraced Seating Edge
- G. Informal Cafe Seating @ Building
- H. Ridge Trail - concrete
- I. Creek Trail - 'soft' paving, down along creek edge
- J. Crusher Fines Paving Picnic Grove
- K. Informal Platform for Stage setup

- L. Event Lawn + Informal Practice Lawns
- M. Future Bridge Landing Plaza
- N. At-grade Overlook Areas
- O. Bike Parking
- P. Boulder Seating along the Creek

CONCEPT IMAGES

A. ENTRANCE GROVE PLAZA + PLANTED PROMENADE

- Seating areas along the edges
- Sequence of small planted, landscape berms
- Seat wall along planting area

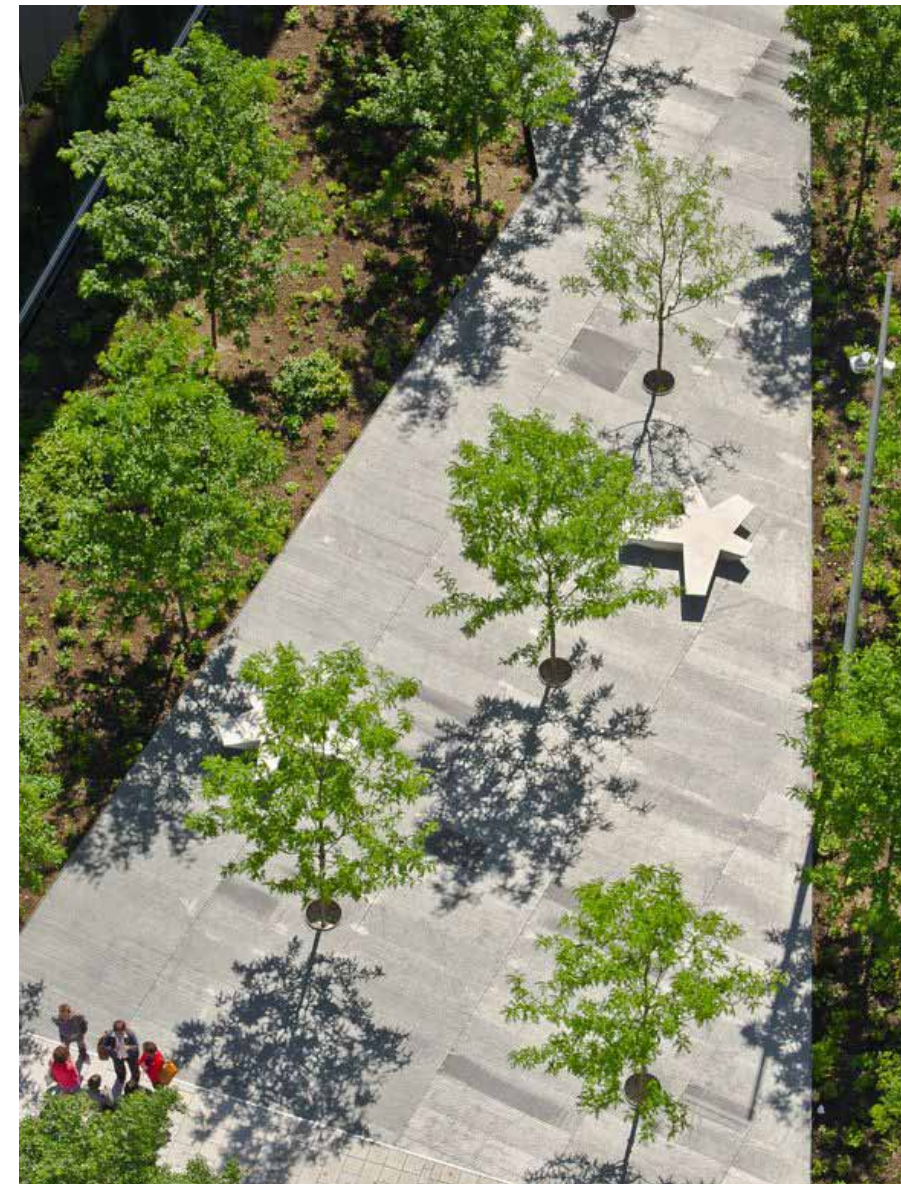

B. RESTROOM BUILDING, SHELTER & ENTRY FEATURE

C. PARKING (91 SPACES)

- 30 spaces along Kattell Street
- 15 spaces along Cheeseman Street
- 46 spaces in new parking lot off Kattell Street - south

D. PROMENADE + FARMER'S MARKET SPACE

- Formal edge along the parking lot with allee tree planting
- Enhanced paving
- Combination of concrete and crusher fines paving
- Seating along the edges
- Preserve existing trees



E. NATURE PLAYGROUND



F. MOUNTAIN VISTA KNOLL + TERRACED SEATING EDGE

- Knoll aligned with Wells Street and views to the mountains
- Concrete terrace edge on the creek side of the berm



G. INFORMAL CAFE SEATING @ BUILDING



H. CONCRETE RIDGE TRAIL

- Concrete trail with turf lawn and native edges



I. CREEK TRAIL

- Crusher fines paving along the creek



J. CRUSHER FINES PICNIC GROVE + TREE PRESERVATION



K. INFORMAL STAGE EDGE

- Terraced of raised edge along the sidewalk that provided a space for concert set-up during events and seating area for daily use



L. EVENT LAWN + INFORMAL PRACTICE LAWNS

- Open lawn for sports practice and informal play on daily use
- Open lawn for concert or event space use



N. AT-GRADE OVERLOOK AREAS



O. BICYCLE PARKING

- Unique in character



P. BOULDER SEATING ALONG TRAIL




RESTROOM BUILDING, SHADE STRUCTURE & GATEWAY FEATURE




VIEW A - ENTRY PLAZA WITH SHADE STRUCTURE AND GATEWAY FEATURE




VIEW B - TERRACED SEAT EDGE UNDER SHADE STRUCTURE

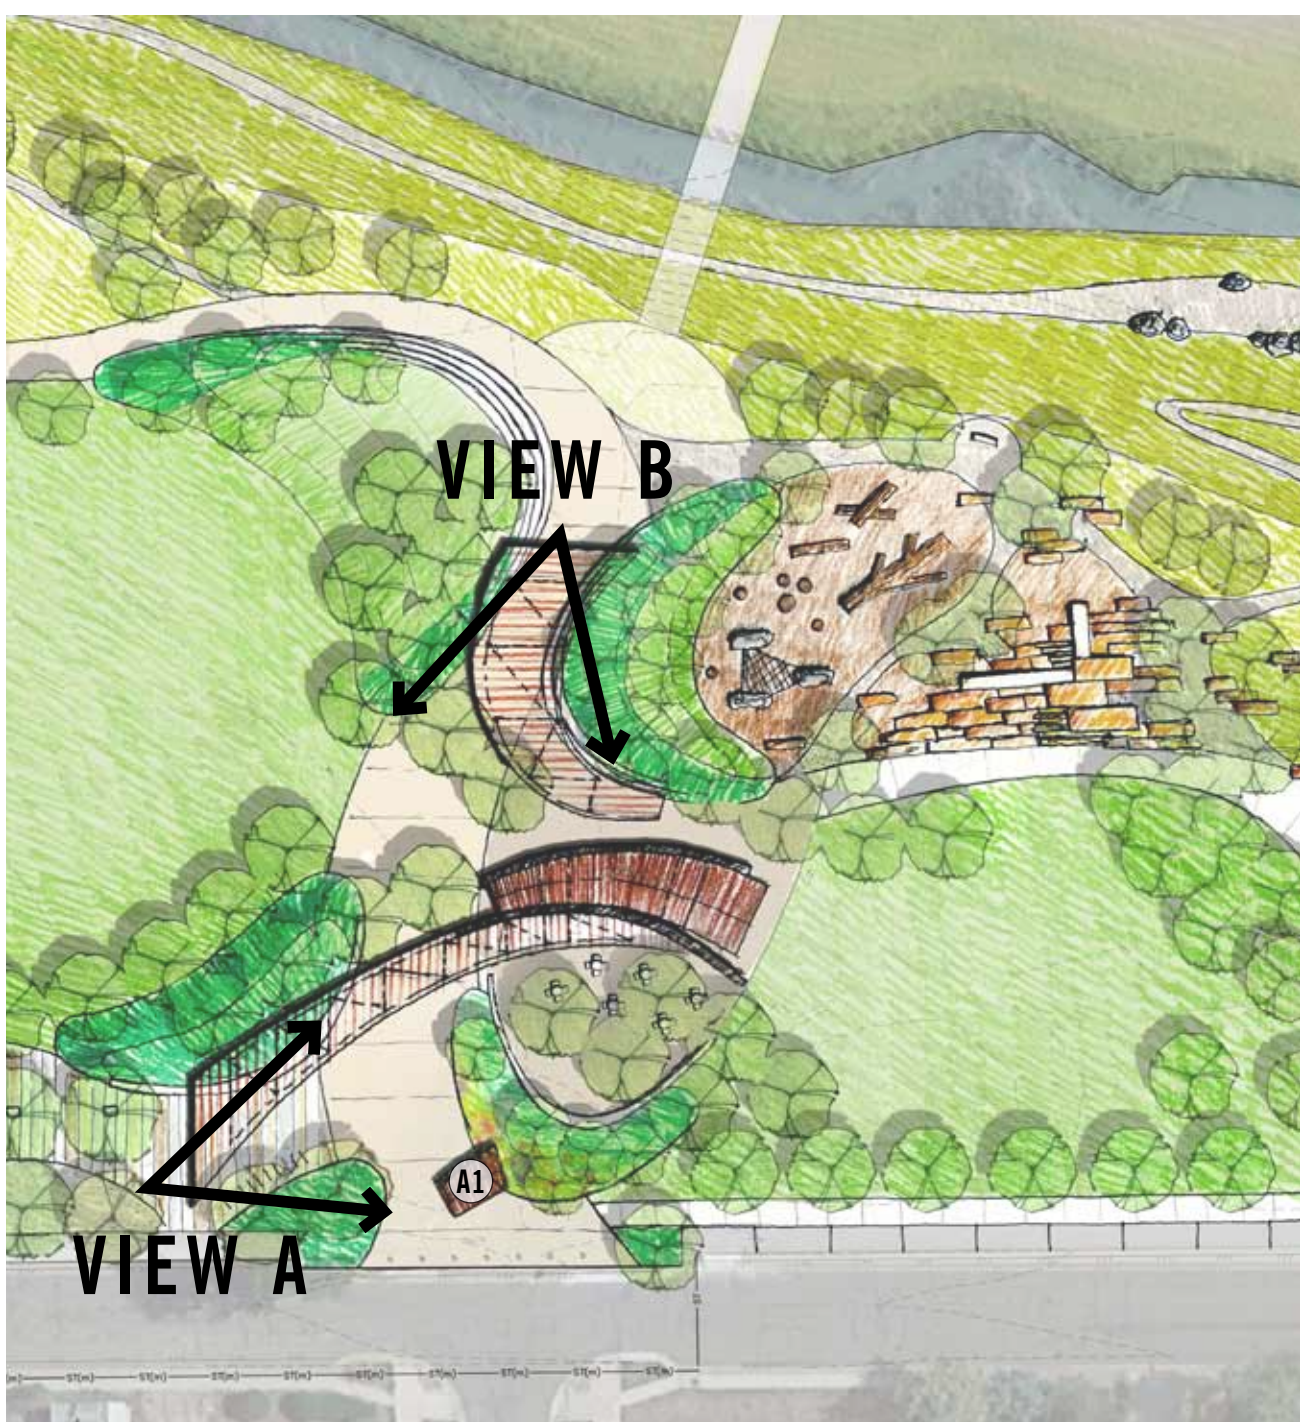

KEY PLAN

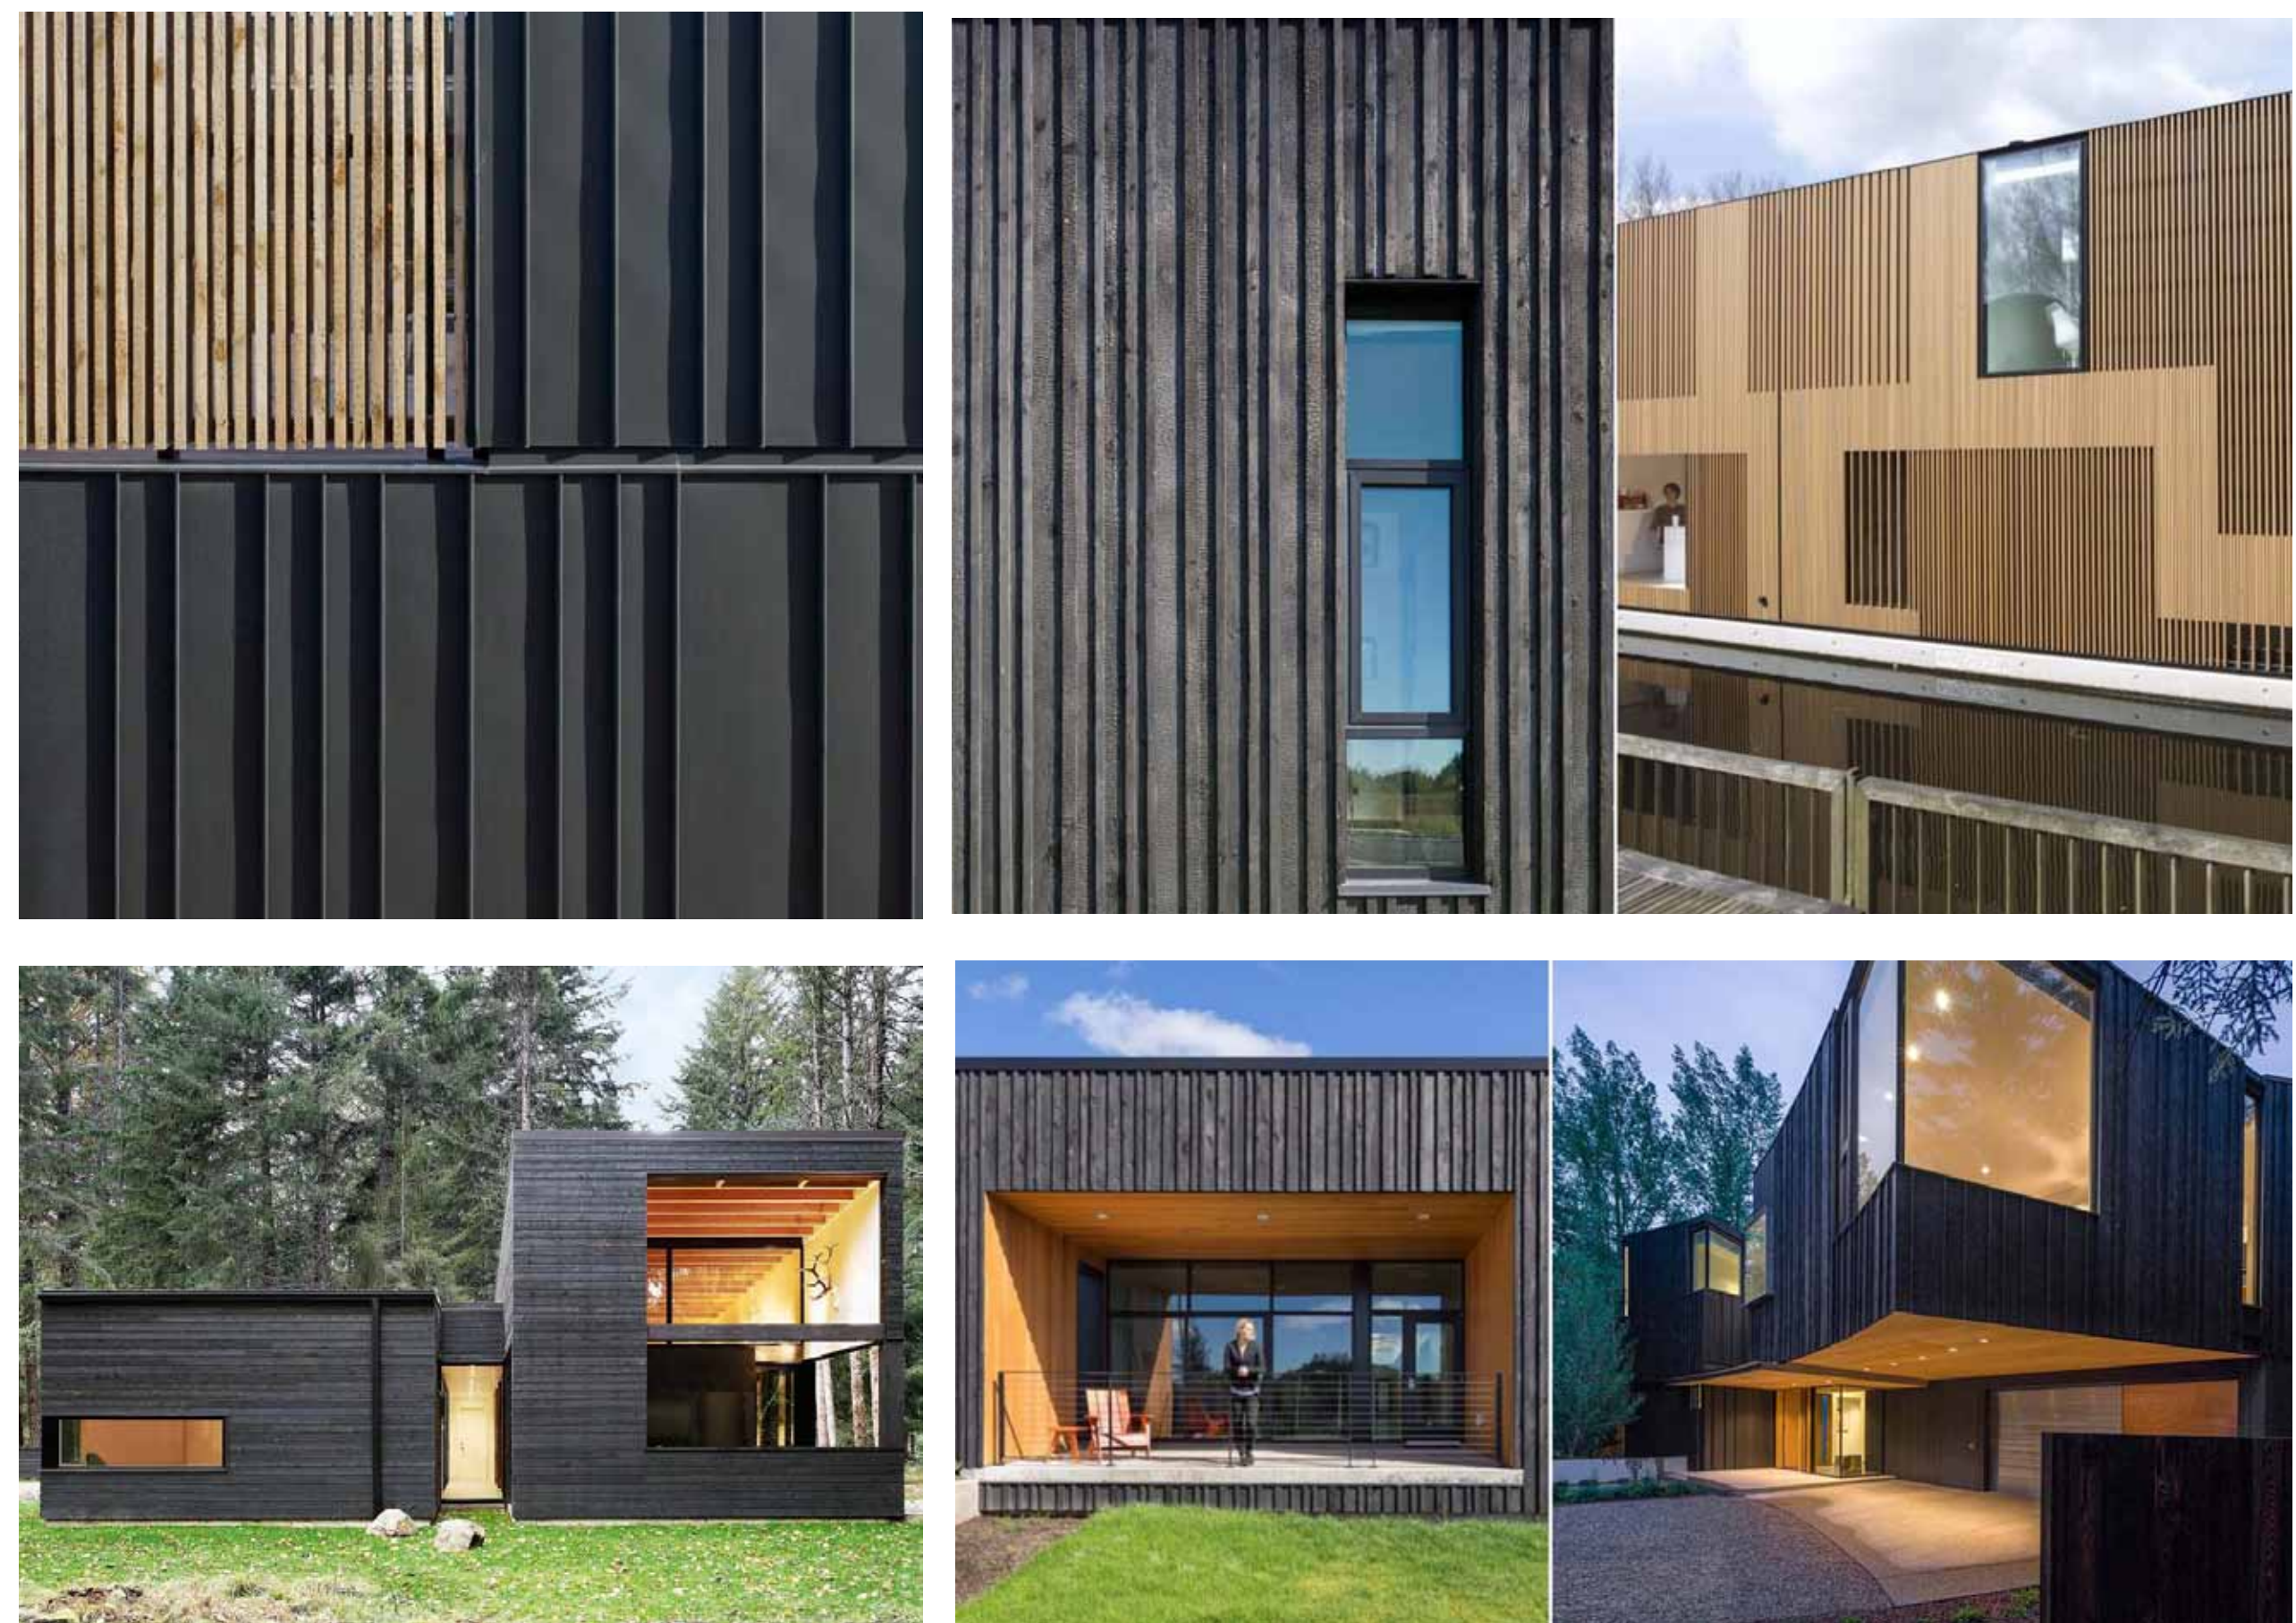

BUILDING CHARACTER IMAGES

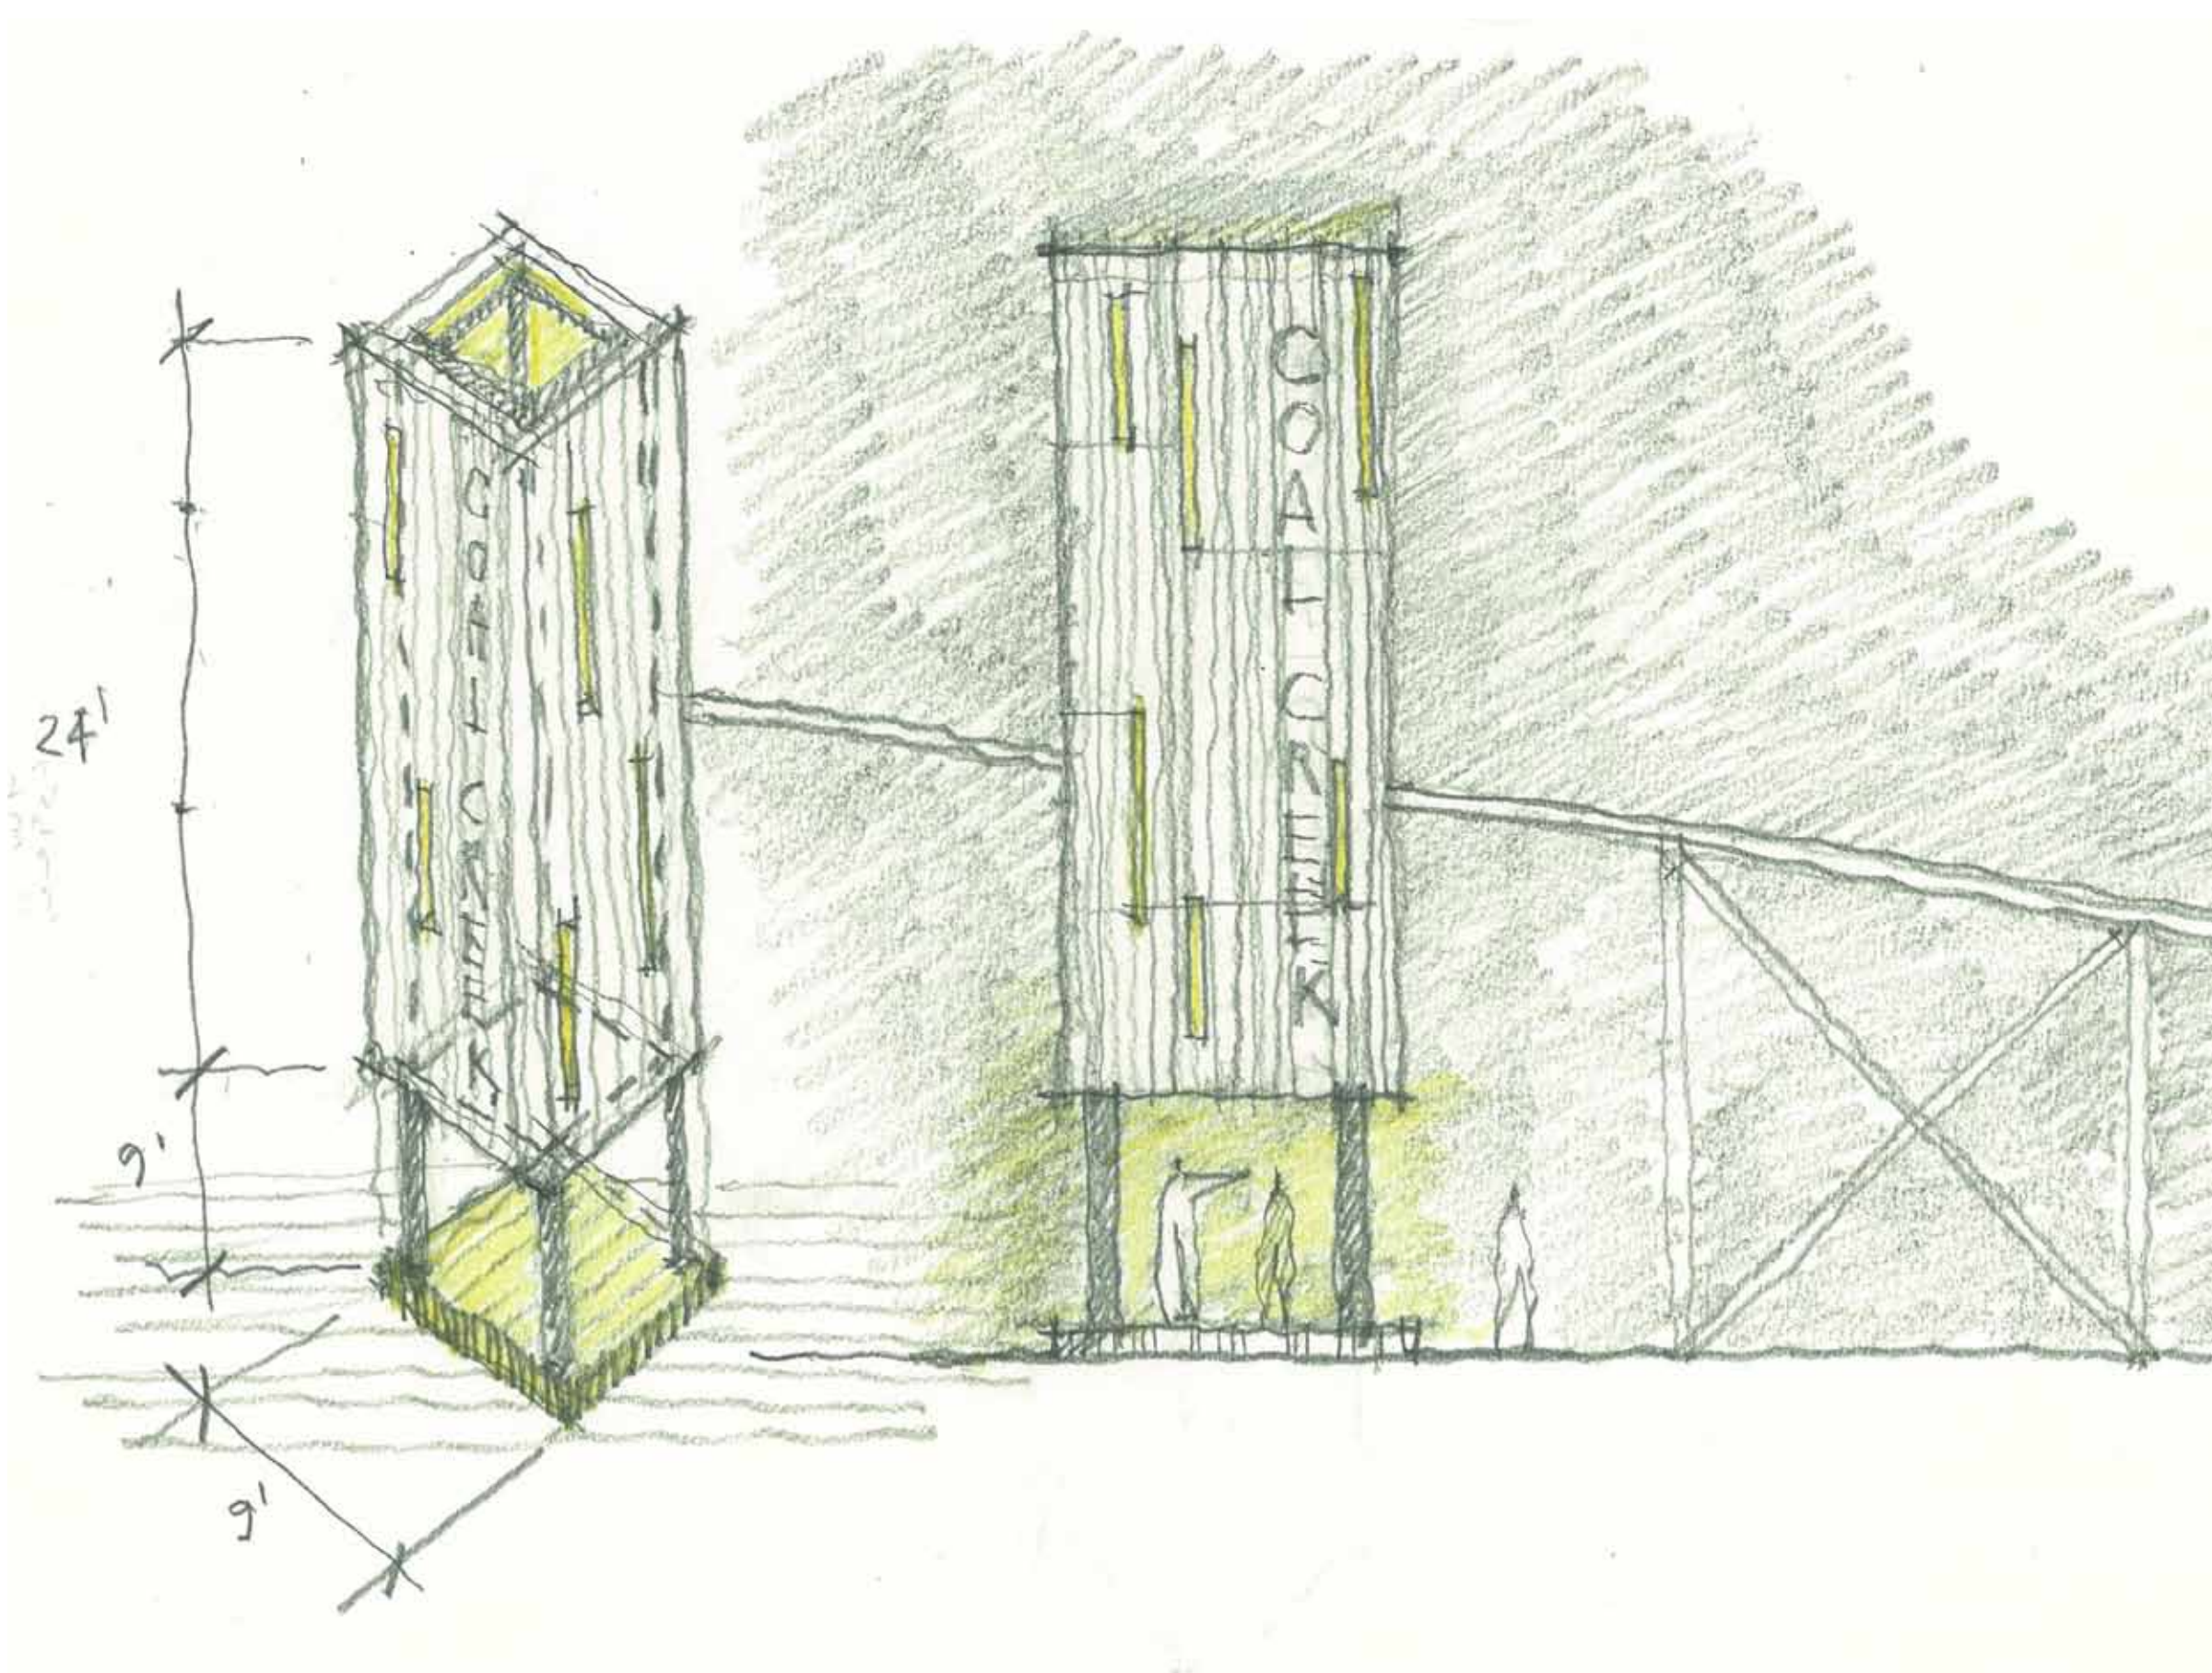

A1. POTENTIAL LIGHTED GATEWAY FEATURE

