



LEGEND

- Ground Sign
- Type III Barricade
- Westbound HWY 52 Detour
- Eastbound HWY 52 Detour
- Northbound WCR 3 Detour

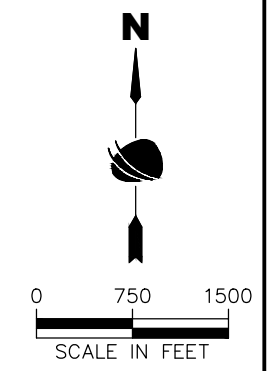

TABULATION OF TEMPORARY TRAFFIC CONTROL SIGNING				
SIGN	DESCRIPTION	DIMENSION	PANEL SIZE EACH	
			A	B
W20-1	ROAD WORK AHEAD	36" x 36"	3	
W20-7	FLAGGER (SYMBOL)	36" x 36"	2	
W20-4	ONE LANE ROAD AHEAD	36" x 36"	2	
W20-2	DETOUR AHEAD	36" x 36"	3	
M 4-9L	DETOUR LEFT	30" x 24"	4	
M 4-9R	DETOUR RIGHT	30" x 24"	3	
R 11-3A	ROAD CLOSED LOCAL TRAFFIC ONLY	60" x 30"		3
R 11-2	BRIDGE OUT	48" x 30"		2
W20-3	ROAD CLOSED 1000 FT	36" x 36"	3	
M 4-8A	END DETOUR	24" x 18"	3	
M 4-10R	DETOUR RIGHT 2	48" x 18"	1	
M 4-10D	DETOUR 2	48" x 18"	1	
TOTALS			18	5

TABULATION OF TRAFFIC CONTROL DEVICES			
ITEM	DESCRIPTION	UNIT	QUANTITY
630-00000	FLAGGING	HOUR	300
630-00007	TRAFFIC CONTROL INSPECTION	DAY	39
630-00012	TRAFFIC CONTROL MANAGEMENT	DAY	80
630-80335	BARRICADE (TYPE 3M-A) (TEMPORARY)	EACH	7
630-80341	CONSTRUCTION TRAFFIC SIGN (PANEL SIZE A)	EACH	18
630-80342	CONSTRUCTION TRAFFIC SIGN (PANEL SIZE B)	EACH	5
630-80355	PORTABLE MESSAGE SIGN PANEL	EACH	3
630-80360	DRUM CHANNELIZING DEVICE	EACH	30
630-80380	TRAFFIC CONE	EACH	75

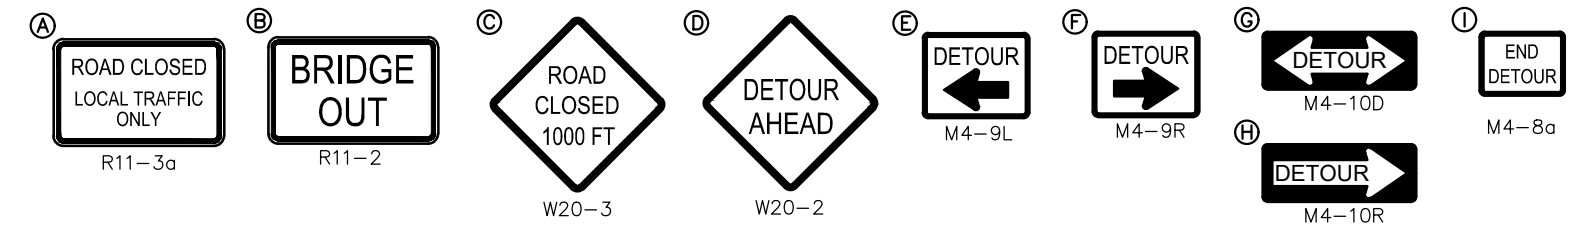

Plot Date: 4/28/2024 10:17 AM Plotted By: Rudy Parks
 P:\Q-PROJECTS\WVME\PROJECTS\TRAFFIC\AD PLANS\WCR3 BRIDGE REHA\000-COMPUTER DESIGN FILES\WCR3-SHEET FILES\TRAF-TC 001-DETOUR PLAN.DWG

Print Date: 4/28/2024
 File Name: TRAF-TC 001 DETOUR PLAN.DWG
 Horiz. Scale: As Noted Vert. Scale: N/A

12076 Grant Street
 Thornton, CO 80241
 Ph: (303) 962-9300
 Fax: (303) 962-9350

Sheet Revisions		
Date	Comments	Initials

PUBLIC WORKS
 645 HOLBROOK ST.
 ERIE, CO 80515

As Constructed
 No Revisions:
 Revised:
 Void:

**WELD COUNTY ROAD 3
 BRIDGE REPLACEMENT
 DETOUR PLAN**

Designer: R. PARKS
 Detailer: H. PUGH
 Sheet Subset: TRAFFIC

Project No.
 P22-076
 Drawing Number TRAF-001
 Sheet Number 32

AD PLANS 8/1/2024