

## GRANT OF PERMANENT ACCESS AND UTILITIES EASEMENT AGREEMENT

**THIS GRANT OF PERMANENT ACCESS AND UTILITIES EASEMENT AGREEMENT**, (“Agreement”) made and entered into this \_\_\_ day of \_\_\_\_\_, 2016, by and between \_\_\_\_\_, whose address is 2540 South Main Street, Erie Colorado 80516, hereinafter referred to as the "Grantor," and the TOWN OF ERIE, a Colorado Municipal Corporation, whose address P.O. Box 750, 645 Holbrook Street, Erie, Colorado 80516, hereinafter referred to as the "Grantee," collectively, the “Parties”.

### WITNESSETH:

**WHEREAS**, Grantor is the owner of real property located in Weld County, State of Colorado, more particularly described as Lot 1, Block 7, Erie Air Park Subdivision, situated in the Northwest Quarter of Section 31, Township 1 North, Range 68 West of the 6<sup>th</sup> Principal Meridian (the “Property”).

**WHEREAS**, the Parties desire to provide for a permanent access and utilities easement across a portion of the Property in the location more particularly described on Exhibit “A,” attached hereto and made a part hereof (the “Easement Property”), in accordance with the provisions of this Agreement.

**NOW, THEREFORE**, in consideration of the mutual promises and covenants contained herein, Grantor and Grantee mutually agree as follows:

1. *Grant of Easement.* Grantor hereby grants and conveys to Grantee, its successors and assigns, a permanent, non-revocable, public, perpetual non-exclusive easement to enter, occupy and use the Easement Property for the following purposes and uses: 1) to construct, reconstruct, use, operate, maintain, repair, patrol, replace, enlarge and remove one or more underground electrical power lines and all necessary underground wires and appurtenances thereto, including, but not limited to, electric or other control systems, cables, wires, connections, conduits, transformers, transformer concrete pads, and surface appurtenances in, through, over, across, under and above the Easement Property; and, 2) to construct, reconstruct, use, operate, maintain, repair, patrol, replace, and remove the existing concrete public trail that crosses the property at the northeast corner of the Easement Property and all necessary appurtenances thereto, in, through, over, across, under and above the Easement Property (all items referenced herein together referred to as the "Improvements") (both purposes and uses, herein together referred to as the "Easement").

2. *Ingress and Egress.* The Grantee, its employees, agents, contractors, representatives, successors and assigns shall have and exercise the right of ingress and egress in, to, through, over, under, above and across the Property for access to and from the Easement Property in order to perform construction, reconstruction, operation, installation, use, maintenance, repair, replacement, upkeep, monitoring, and removal of the Improvements.

3. *No Structures or Buildings to interfere with the Easement.* The Grantor shall not construct or place any structure or building, yard light, shrub, tree, woody plant or nursery stock, whether temporary or permanent, of any kind or nature situated on the Easement Property that will

interfere with or obstruct the access or Easement granted herein. Any such structure or item placed on the Easement Property may be removed by the Grantee without liability for damages arising there from. Grantor shall retain the right to make use of the servient property of the Easement Property, except for such prohibitions as are contained herein, and except for such use as might endanger or interfere with the rights of the Grantee in its use of the Easement. If Grantor constructs or places any structure or building or item prohibited herein on the Easement Property, Grantor shall reimburse the Grantee for Grantee's expenses in removing such structure or prohibited item from the Easement Property. Grantee shall be allowed to keep in the place the existing dumpster, the concrete slab below the dumpster, the landscaping and the fence in place on the Easement Property as of the date of this Agreement.

4. *Grantor's Warranty.* Grantor warrants that it has full right and lawful authority to make the grant of the Easement herein contained, and promises and agrees to defend against any defect in title to the Easement Property, the Easement or the right to make the grant of the Easement as herein contained.

5. *Non-exclusive Use.* The Grantee agrees, following written request to and approval by Grantee, that public utilities such as water, sanitary sewer, storm sewer, gas, electric lines, and other appropriate utilities may be installed in the Easement Property as long as such utilities do not interfere with the Grantee's rights as herein granted or the Grantee's use of the Easement and the Easement Property. All surface and subsurface uses of the Easement Property, including fences, must be approved in writing by the Grantee prior to installation.

6. *Damage, Maintenance of Grantor's Improvements.* The Grantor, at its expense, shall be solely responsible for the maintenance of all Grantor improvements which may be located within the Easement Property. In the event said Grantor improvements within the Easement Property are damaged due solely to Grantee's negligence, the Grantee will repair and or replace the said improvements at Grantee's expense.

7. *Ownership, Maintenance of Grantee's Improvements, Damage.* Following completion of the construction and installation of the Improvements, the Improvements shall be the property of the Grantee and shall be owned by the Grantee. The Grantee, at its expense, shall be solely responsible for the maintenance and repair of the Improvements, once installed by the Grantee. Repair and or replacement of the said Improvements shall be at Grantee's sole expense.

8. *Protection of Easement.* The Grantee is acquiring the Easement in order to ensure to the Grantee a dominant easement for the exercise of Grantee's functions, and the exercise of any rights in the subject Easement other than those retained by the Grantor shall be within the discretion of the Grantee.

9. *Inurement.* Each and every one of the benefits and burdens of this Agreement shall inure to and be binding upon the respective legal representatives, heirs, executors, administrators, successors and assigns of the parties hereto.

10. *Complete Agreement.* This Agreement represents the complete agreement between the parties hereto, and supersedes any and all other prior agreements, written and oral, between the parties.

11. *Headings for Convenience Only.* The paragraph headings of this Agreement are for convenience only and the substantive portions hereof control without regard to the headings.

12. *Subjacent and Lateral Support.* The Grantor shall not impair the lateral or subjacent support for the Easement or the Improvements located therein.

13. *Cooperation.* The Grantor shall cooperate with the Grantee and shall not impair the Grantee's use of the Easement or the Improvements located therein.

14. *Modification.* This Agreement shall be modified in writing only, which writing must be executed by the parties hereto in order to be effective.

15. *Controlling Law.* This Agreement shall be governed under, and construed pursuant to, the laws of the State of Colorado, and the parties hereto agree to jurisdiction in the Courts of Weld County, Colorado.

16. *Annual Appropriations.* All financial obligations of Grantee set forth in this Agreement are subject to annual appropriation pursuant to C.R.S. § 29-1-110, as amended.

17. *Recordation of Agreement.* This Agreement shall be recorded by the Grantee in the real property records of the County of Weld, State of Colorado.

*[Signatures on following page]*



**EXHIBIT A**

Page 1 of 2


August 16, 2016

**PROPERTY DESCRIPTION**

A PARCEL OF LAND SITUATED IN THE NORTHWEST QUARTER OF SECTION 31, TOWNSHIP 1 NORTH, RANGE 68 WEST OF THE 6TH PRINCIPAL MERIDIAN, BEING PART OF LOT 1, BLOCK 7, ERIE AIR PARK SUBDIVISION, RECORDED MAY 3, 1978 AT RECEPTION NO. 1752380, COUNTY OF WELD, STATE OF COLORADO, BEING MORE PARTICULARLY DESCRIBED AS FOLLOWS:

**BEGINNING** AT THE NORTHEAST CORNER OF SAID LOT 1; THENCE S08°03'38"W ALONG THE EASTERLY BOUNDARY OF SAID LOT 1 A DISTANCE OF 2.48 FEET; THENCE S48°47'37"W CONTINUING ALONG SAID EASTERLY BOUNDARY A DISTANCE OF 11.59 FEET; THENCE S89°26'27"W ALONG A LINE 10 FEET SOUTH OF AND PARALLEL WITH THE NORTH LINE OF SAID LOT 1 A DISTANCE OF 594.79 FEET TO A POINT ON THE EASTERLY RIGHT OF WAY LINE OF SOUTH MAIN STREET; THENCE N10°17'42"E ALONG SAID EASTERLY LINE A DISTANCE OF 10.18 FEET TO THE NORTHWEST CORNER OF SAID LOT 1; THENCE N89°26'27"E ALONG THE NORTH LINE OF SAID LOT 1 A DISTANCE OF 602.03 FEET TO THE **POINT OF BEGINNING**;


SAID PARCEL CONTAINS 5,993 SQUARE FEET OR 0.134 ACRE, MORE OR LESS.

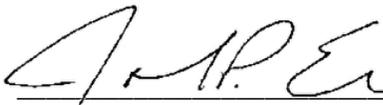  
John P. Ehrhart, PLS 29414




# EXHIBIT A

PAGE 2 OF 2

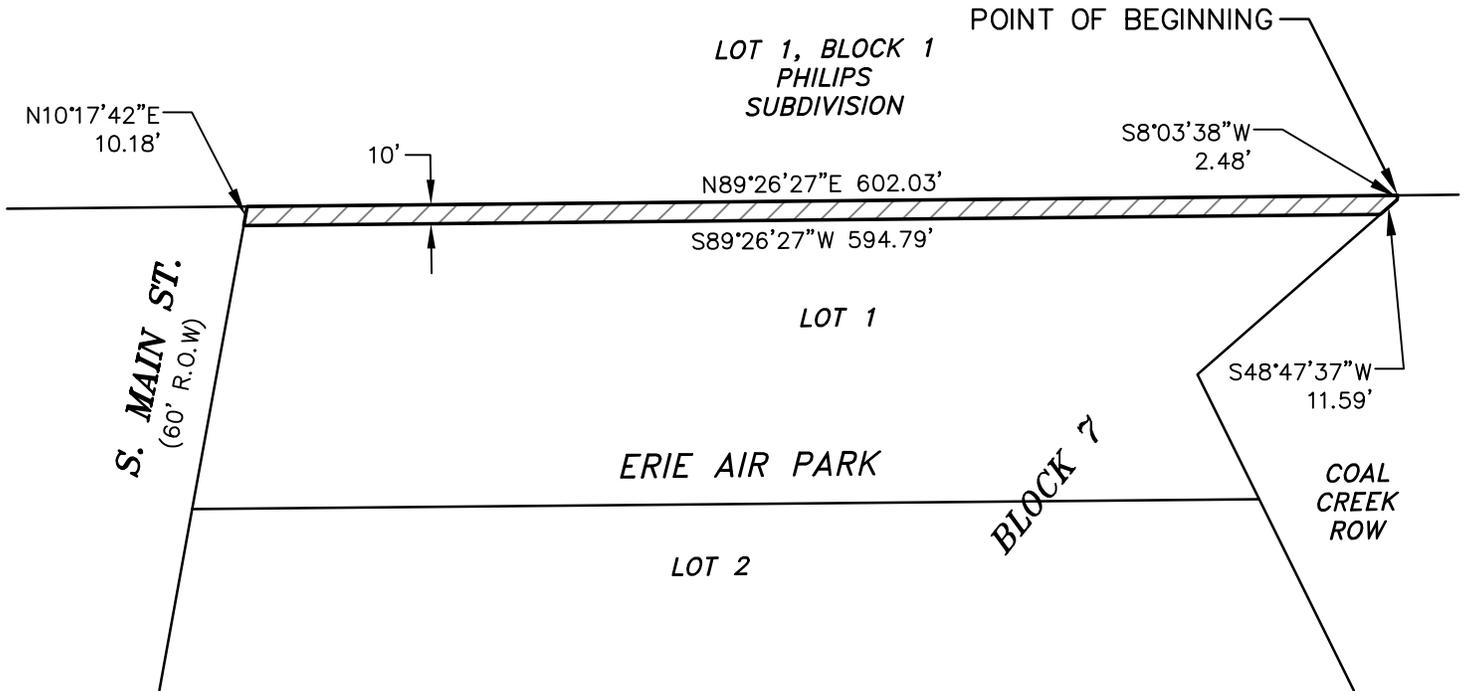

**NORTH**

**SCALE: 1" = 100'**

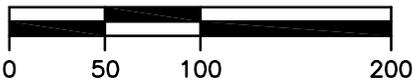

P.O. Box 930 • Erie, Colorado 80516  
(303) 828-3340 • [www.coloradols.com](http://www.coloradols.com)

**TOWN OF ERIE**  
SITUATED IN THE NW 1/4 OF SEC. 31,  
T1N, R68W OF THE 6TH P.M.  
WELD COUNTY, COLORADO

DATE:	SCALE	JOB NO.:	DRAWN:	CHECKED:
8/16/16	1"=100'	S165098	JPE	MMS