


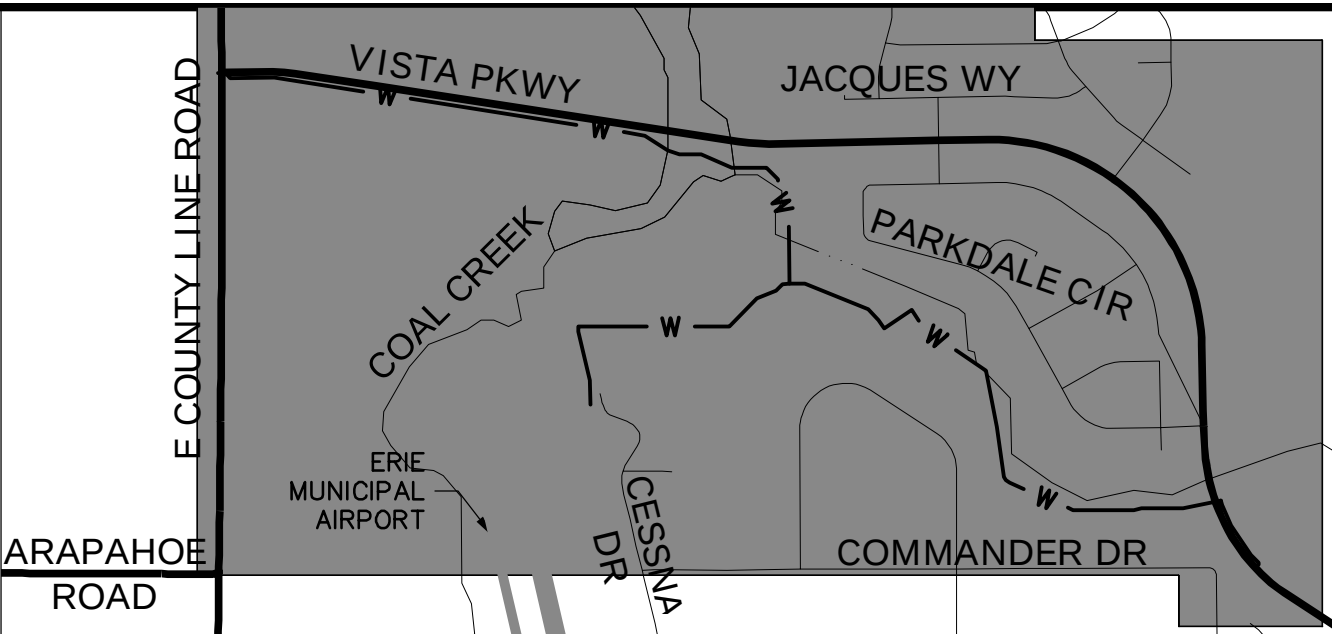

PREPARED FOR

TOWN OF ERIE
DEPT OF PUBLIC WORKS
645 HOLBROOK STREET
ERIE, CO 80516
ATTN: WENDI PALMER

 TOWN OF ERIE
8.6.74

J·R ENGINEERING
A Westrian Company


Central 303-740-9383 • Colorado Springs 719-593-2593
Fort Collins 970-491-9888 • www.jrengineering.com

1"=200'		No.	REVISION	BY	DATE
H-SCALE	V-SCALE	N/A			
	DATE	4/18/17			
	DESIGNED BY	AGR			
	DRAWN BY	REB			
	CHECKED BY				

ZONE 3 WATERLINE EXTENSION

SHEET 5 OF 19

JOB NO. 15708.05

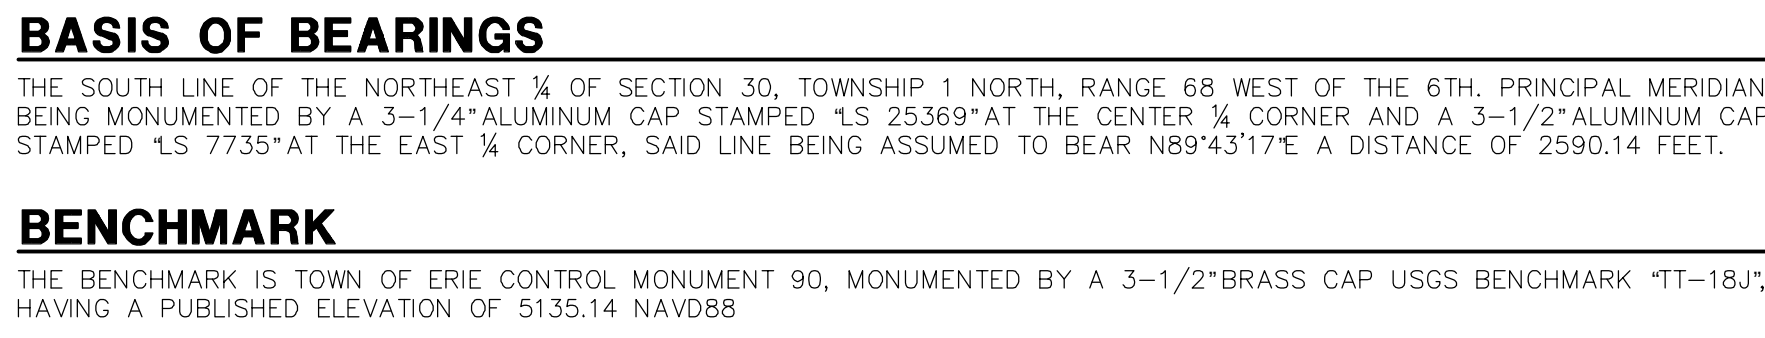

BID SET

ELIJAH C. FARNEY, P.E.
COLORADO P.E. #41677
FOR AND ON BEHALF OF JR ENGINEER