


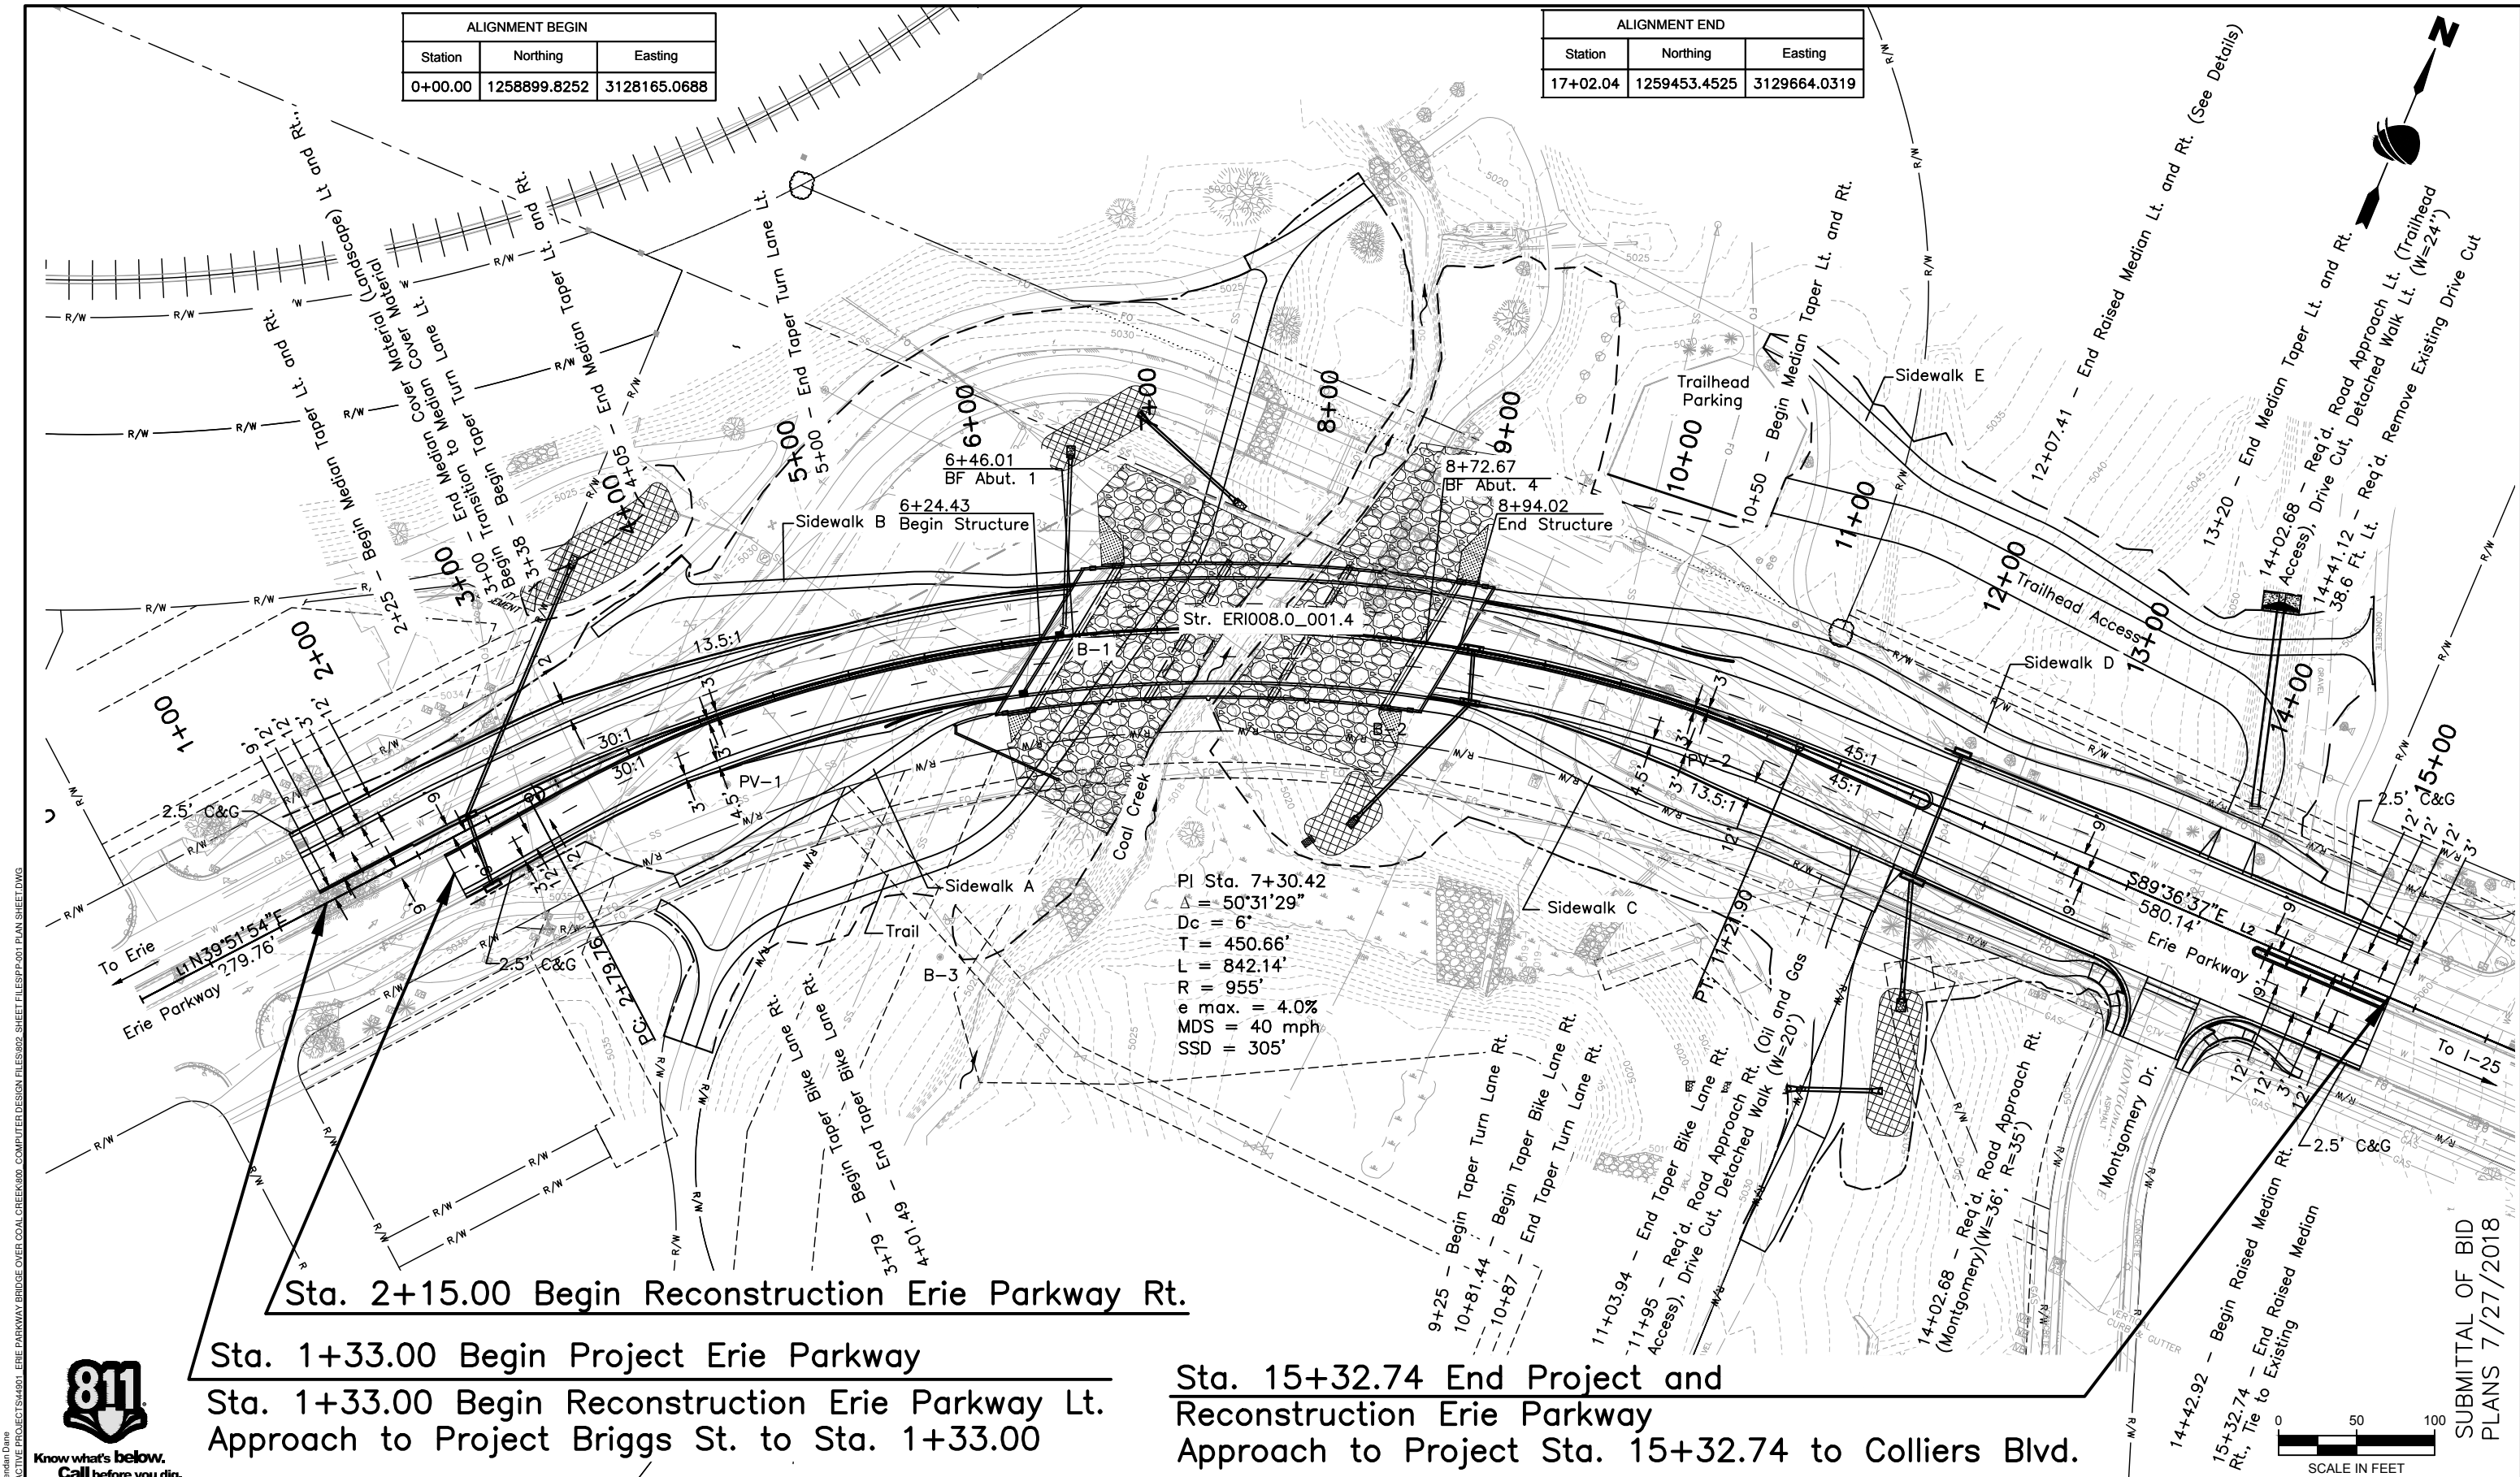

Sta. 2+15.00 Begin Reconstruction Erie Parkway Rt.

Sta. 1+33.00 Begin Project Erie Parkway
Sta. 1+33.00 Begin Reconstruction Erie Parkway Lt.
Approach to Project Briggs St. to Sta. 1+33.00

Sta. 15+32.74 End Project and
Reconstruction Erie Parkway
Approach to Project Sta. 15+32.74 to Colliers Blvd.




Know what's below.
Call before you dig.

Print Date: 9/5/2018	
File Name: PP-001 PLAN SHEET.DWG	
Horiz. Scale: As Shown	Vert. Scale: As Shown
RockSol Consulting Group, Inc. 12076 Grant Street, Thornton, CO 80241 Ph: (303) 962-9300 Fax: (303) 962-9350	

Sheet Revisions		
Date:	Comments	Init.



As Constructed		ERIE PARKWAY OVER COAL CREEK ROADWAY PLAN		Project No.
No Revisions:				P17-440
Revised:		Designer: H. Peiker	Structure Numbers	Drawing Number PP-001
Void:		Detailer: H. Peiker		Sheet Number 33
		Sheet Subset: P & P	Subset Sheets: 1 of 9	

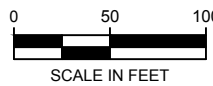

SUBMITTAL OF BID
PLANS 7/27/2018