



FUTURE R.O.W.  
EXISTING R.O.W.

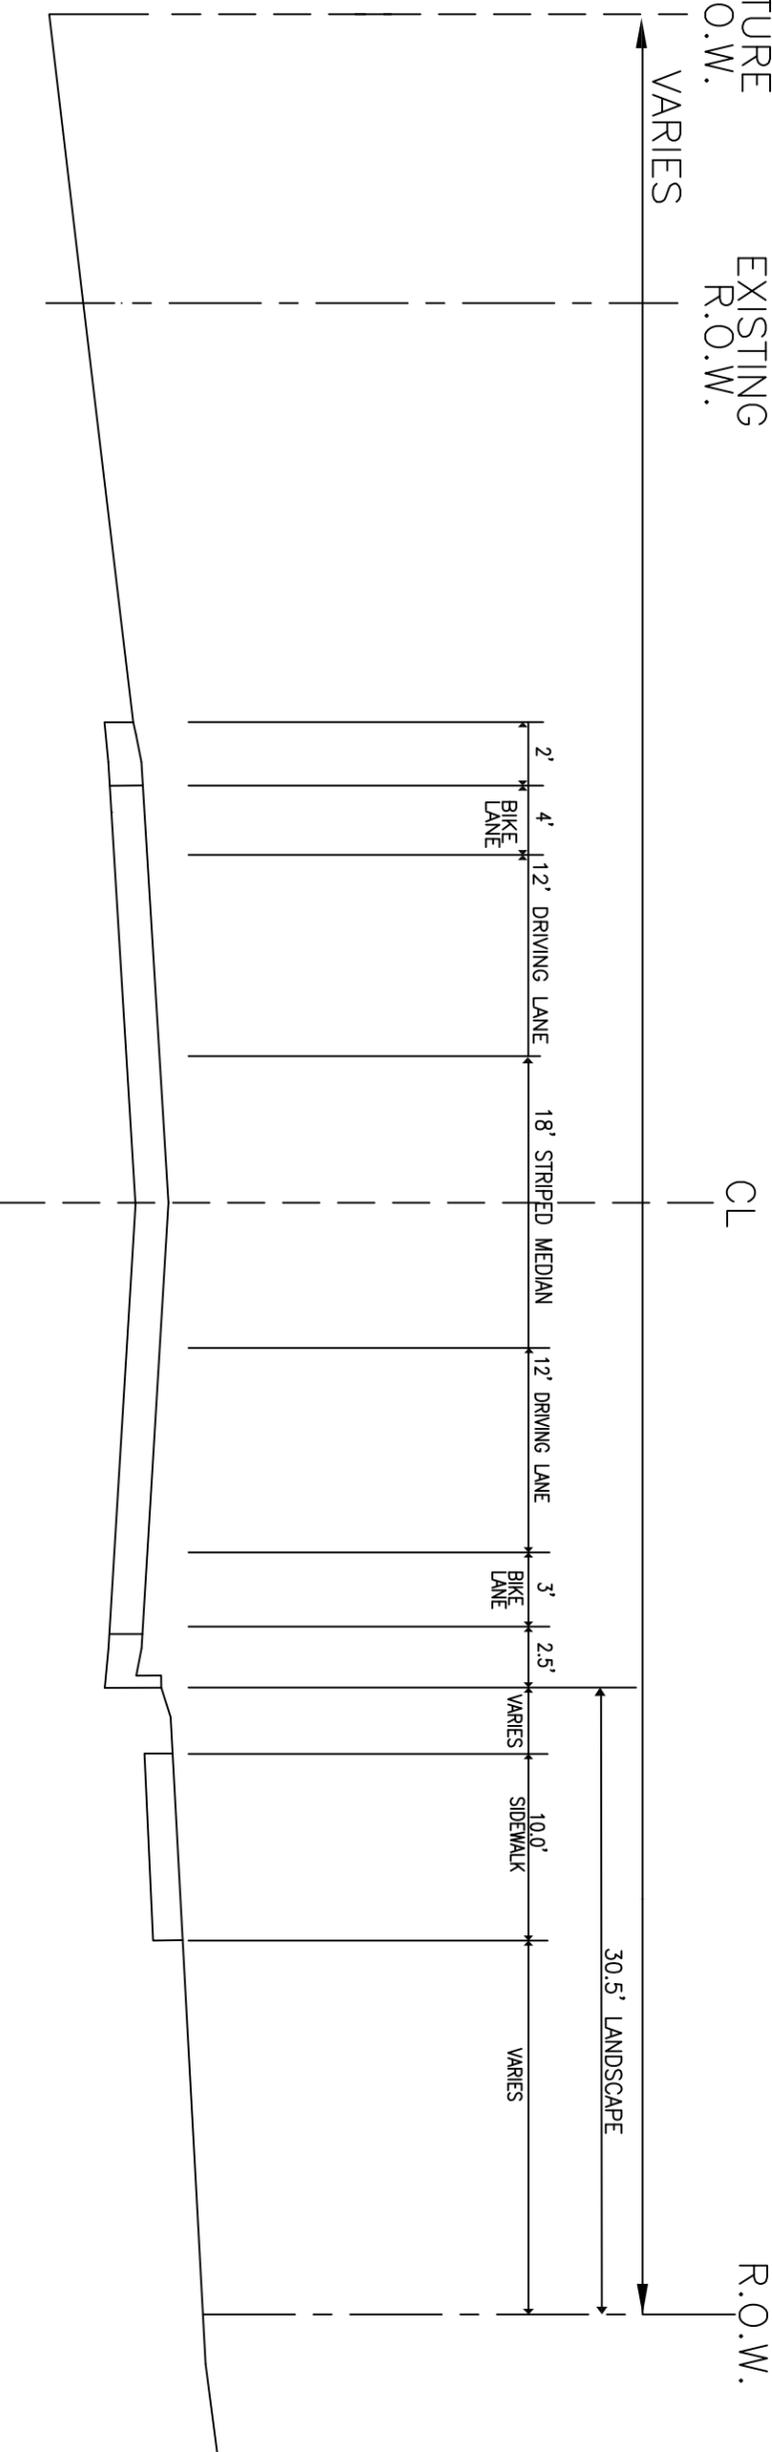

ERIIE PARKWAY - FLATIRON MEADOWS  
111TH STREET TO BAXTER FARM LANE

R.O.W.

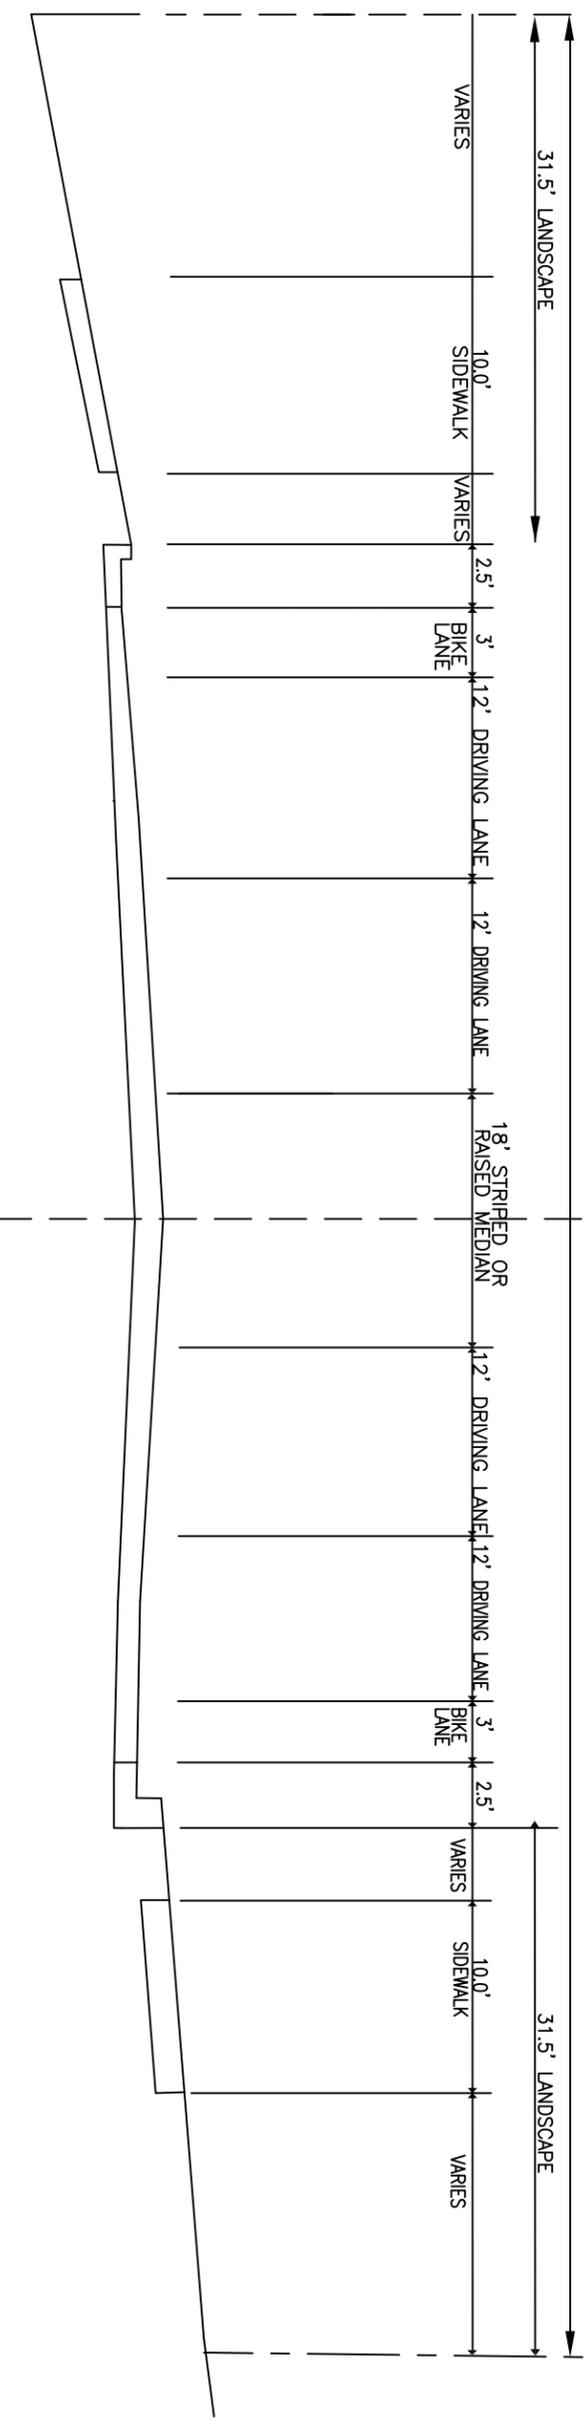

ERIIE PARKWAY - FLATIRON MEADOWS  
BAXTER FARM LANE TO  
MEADOW VIEW PARKWAY

