



R.O.W.

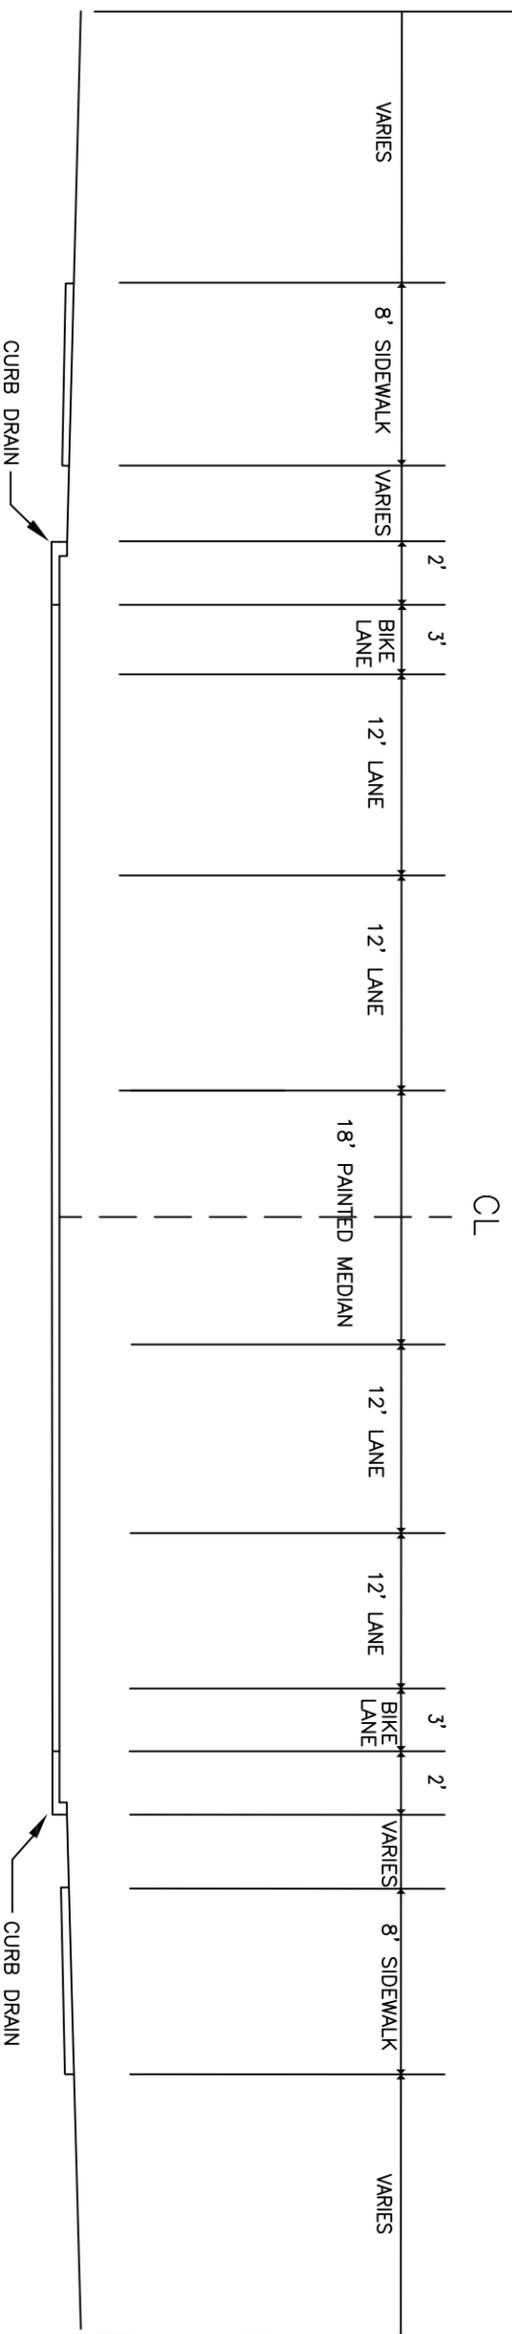

R.O.W.

ERIE PARKWAY (PAINTED MEDIAN) – COLLIERS HILL/ERIE HIGHLANDS  
 HIGHLANDS BLVD TO WCR 5

R.O.W.

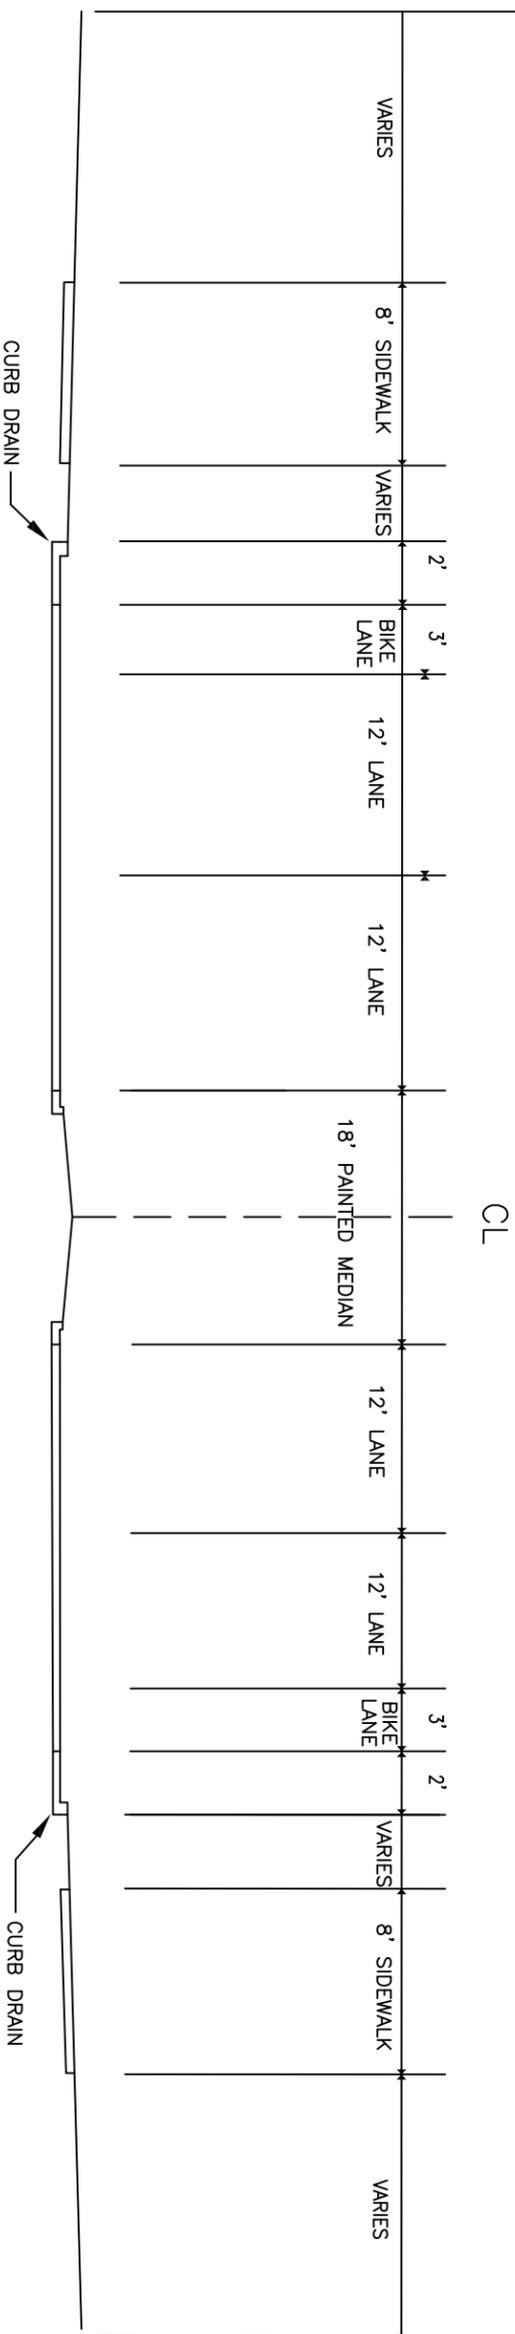

R.O.W.

ERIE PARKWAY (RAISED MEDIAN) – COLLIERS HILL/ERIE HIGHLANDS  
 BONANZA DR/ COLLIERS BLVD TO HIGHLANDS BLVD

