


# COSSLETT EAST 22H-H168 PAD LOCATION DRAWING

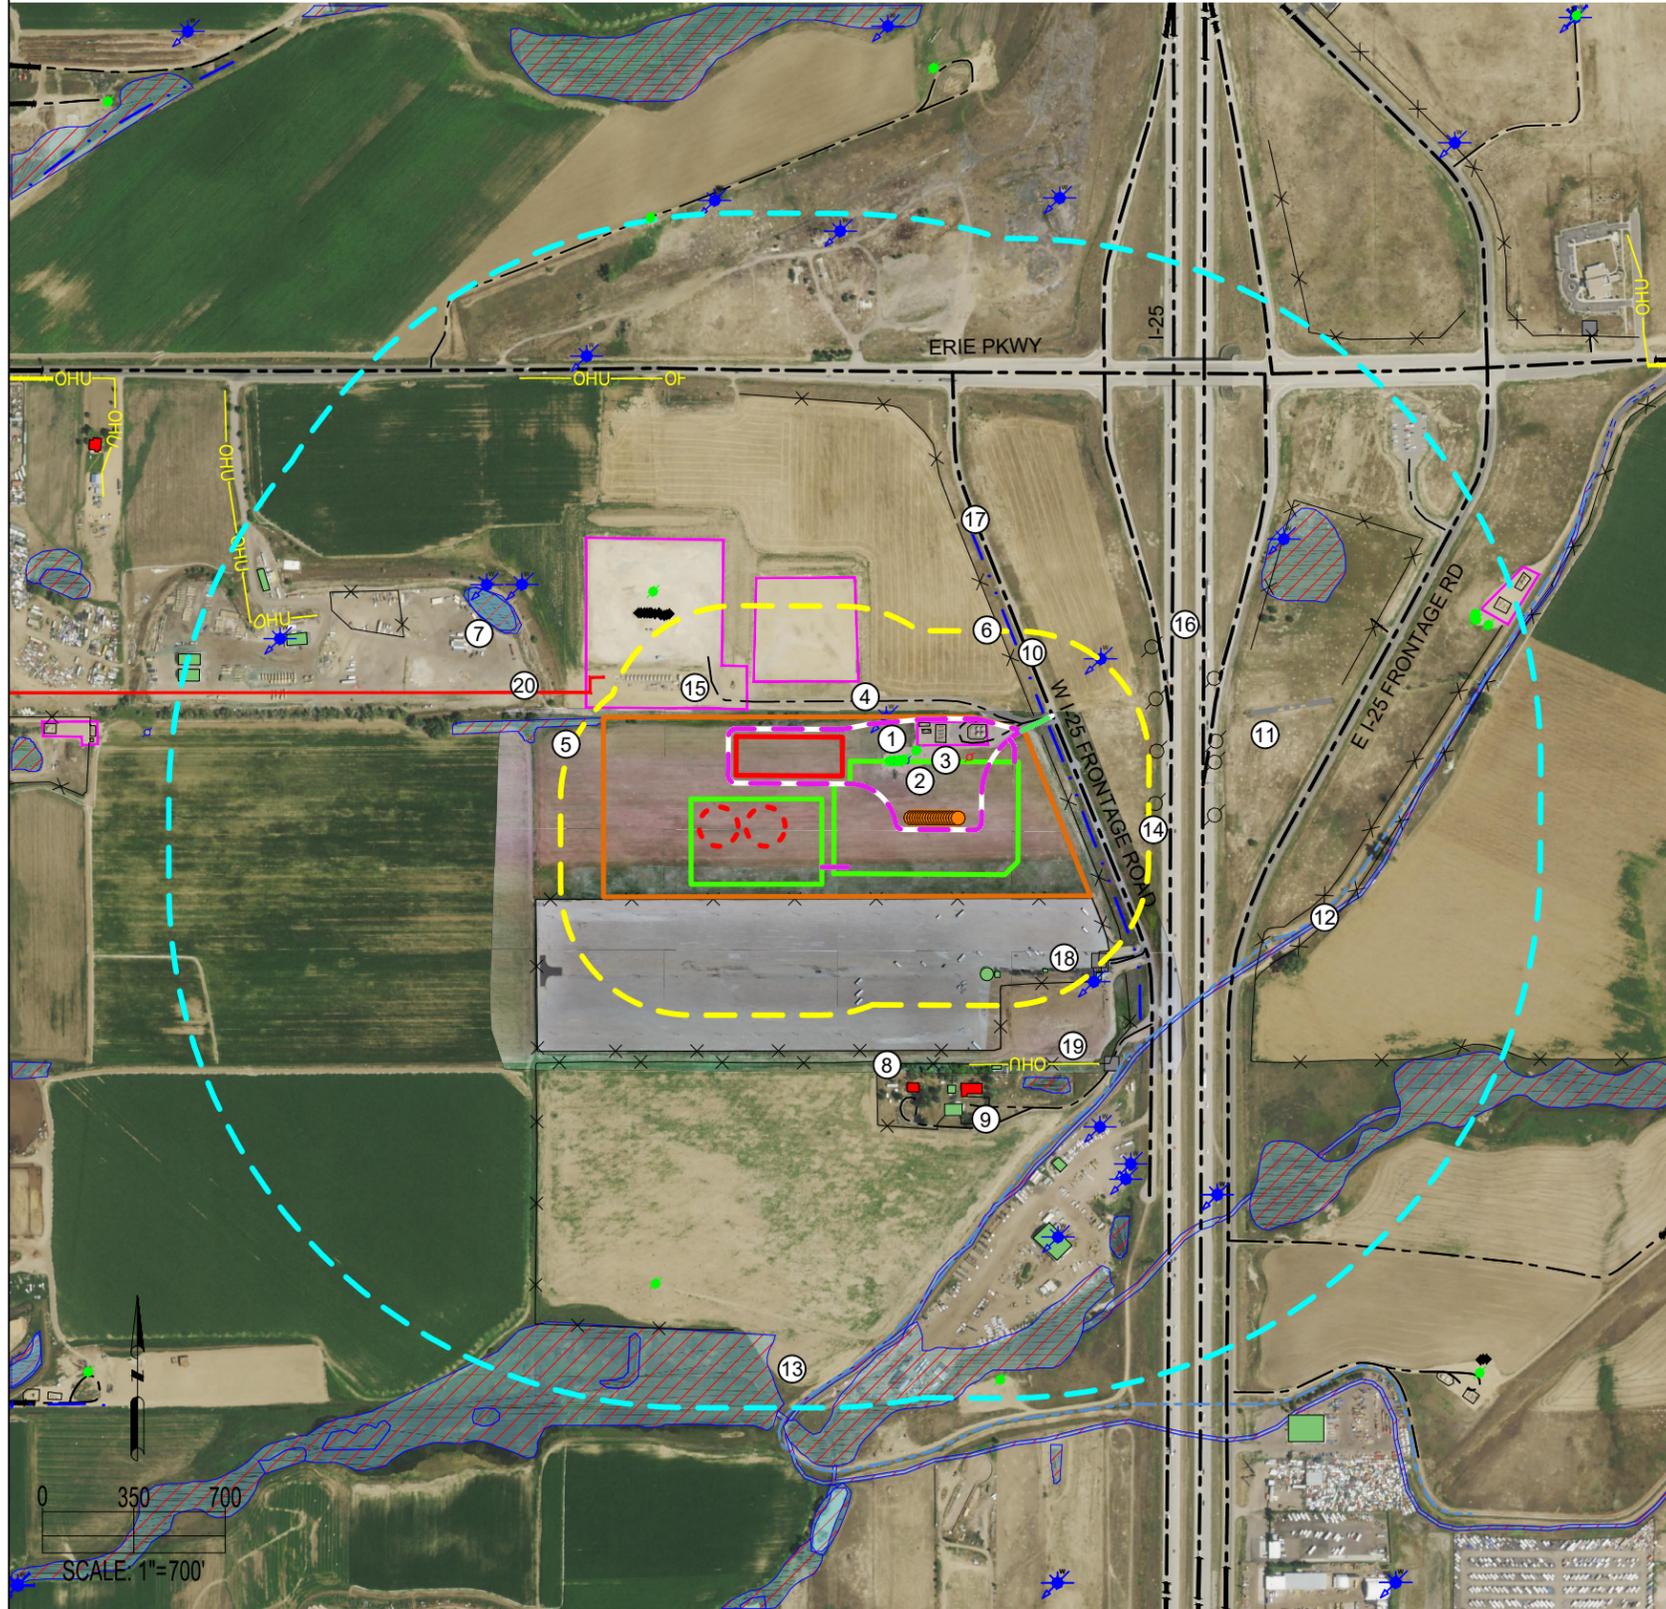

IMPROVEMENTS: (AS MEASURED FROM THE PROPOSED WORKING PAD SURFACE)	
1. EXISTING WELLS:	±2' N, ±2' N, ±2' N, ±6' N, ±534' NW, ±536' NW, ±538' NW, ±548' NW, ±557' NW, ±563' NW, ±573' NW, ±577' NW, ±583' NW, ±588' NW, ±596' NW, ±602' NW
2. ABANDONED WELLS:	±2' N, ±2' N, ±3' N, ±42' N, ±639' NW, ±17' N, ±1833' NE, ±1835' NW, ±1839' NE, ±1873' NE, ±1531' S, ±1929' S
3. EXISTING FACILITIES:	±62' N, ±104' N, ±211' N, ±1865' NE
4. WATER WELLS:	±168' N (NOT IN THIS LOCATION PER FIELD VERIFICATION), ±505' NE, 533' SE, ±1030' SE, ±1206' SE, ±1252' SE, ±1469' SE, ±1689' NW, ±1005' NW, ±1118' NE, ±1562' NW, ±1933' N, ±1326' NE
5. WETLANDS:	±446' NW, ±928' NW, ±1148' NE, ±778' S, ±1375' SE, ±1539' SE
6. FENCE:	±73' N, ±108' N, ±135' N, ±87' N, ±121' NE, ±56' S, ±679' S, ±988' NE, ±982' SE, ±1262' NW, ±1913' NE, ±1262' NW, ±1913' NE, ±1983' NE
7. POND:	±940' NW
8. BUILDING UNIT:	±798' S, ±798' S
9. BUILDING:	±805' S, ±730' S, ±876' S, ±1339' SE, ±1099' SE, ±1948' NW, ±1584' NW, ±1936' NW, ±1800' NW, ±355' S, ±371' S, ±388' SE, ±513' SE
10. DITCH:	±160' NE
11. CONCRETE DITCH:	±880' NE
12. CANAL:	±836' SE
13. STREAM:	±850' SE, ±1544' SE, ±1899' S
14. LIGHT POLE:	±674' NE, ±579' NE, ±815' NE, ±752' E, ±760' E, ±531' E, ±525' E
15. EXISTING ROADS:	±147' N, ±776' SE, ±1639' SE
16. I-25:	±572' E
17. I-25 FRONTAGE ROAD:	±707' E, ±176' E
18. GATES:	±487' SE, ±503' SE, ±830' SE
19. OVERHEAD UTILITIES:	±1595' NW, ±1383' N, ±726' S
20. EXISTING FLOWLINE:	±553' NW

DATA SOURCE:  
AERIAL IMAGERY: NAIP 2019, ASCENT 06/2020  
WATER WELLS: COLORADO DWR  
NHD: USGS

PUBLICLY AVAILABLE DATA SOURCES HAVE NOT BEEN INDEPENDENTLY VERIFIED BY ASCENT.

**OIL & GAS SURFACE ACREAGE:**

27.1 ACRES OIL & GAS LOCATION  
11.9 ACRES WORKING PAD SURFACE  
10.6 ACRES INTERIM RECLAIM

**REFERENCE LOCATION**  
\*\*COSSLETT EAST FED 1A-22H-H168\*\*

LAT: 40.039232° N  
LONG: 104.984366° W  
ELEVATION: 5183'  
1715' FNL & 1209' FEL  
PDOP: 1.3  
GPS OPERATOR: RYAN DESMOND

**DISCLAIMER:**  
THIS PLOT DOES NOT REPRESENT A MONUMENTED LAND SURVEY AND SHOULD NOT BE RELIED UPON TO DETERMINE BOUNDARY LINES, PROPERTY OWNERSHIP OR OTHER PROPERTY INTERESTS. PARCEL LINES, IF DEPICTED HAVE NOT BEEN FIELD VERIFIED AND MAY BE BASED UPON PUBLICLY AVAILABLE DATA THAT ALSO HAS NOT BEEN INDEPENDENTLY VERIFIED.

**CURRENT SURFACE USE: DRY LAND CROP**  
**FUTURE SURFACE USE: DRY LAND CROP**

8620 Wolff Court  
Westminster, CO 80031  
(303) 928-7128  
www.ascentgeomatics.com

**FIELD DATE:**  
07-24-19

**DRAWING DATE:**  
08-19-21

**DRAWN BY:**  
CSG

**CHECKED BY:**  
IJM

**SITE NAME:**  
COSSLETT EAST 22H-H168 PAD

**SURFACE LOCATION:**  
SE 1/4 NE 1/4 SEC. 22, T1N, R68W, 6TH P.M.  
WELD COUNTY, COLORADO

**LEGEND:**

- = PROPOSED WELL
- = DRY & ABANDONED WELL
- \* = WATER WELL
- ◆ = EXISTING WELL
- = TEMPORARILY ABANDONED WELL
- = CONCRETE DITCH
- = PROPOSED ACCESS ROAD
- = EXISTING ACCESS (TO BE IMPROVED)
- = STREAM
- = PRIVATE ROAD
- = PUBLIC ROAD
- = 2000' RADIUS
- = 500' RADIUS
- = GATE
- = WETLAND
- = PROPOSED FACILITY
- = BUILDING
- = POND
- = PROPOSED MLVT
- = OIL & GAS LOCATION
- = RESIDENTIAL BUILDING UNIT
- = EXISTING FACILITY
- = WORKING PAD SURFACE
- = EXISTING FLOWLINE

PREPARED FOR:

PLAT: P:\GP\B190003\PROD\2A\COSSLETT EAST 22H-H168 PAD IN68W22 LOCATION DRAWING LAYOUT TAB: LOCATION DRAWING