
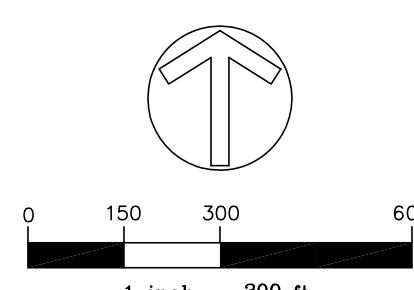


BRIDGEWATER PRELIMINARY PLAT NO. 1

SHEET 2 OF 16 – OVERALL/SHEET INDEX
PP-11-00005

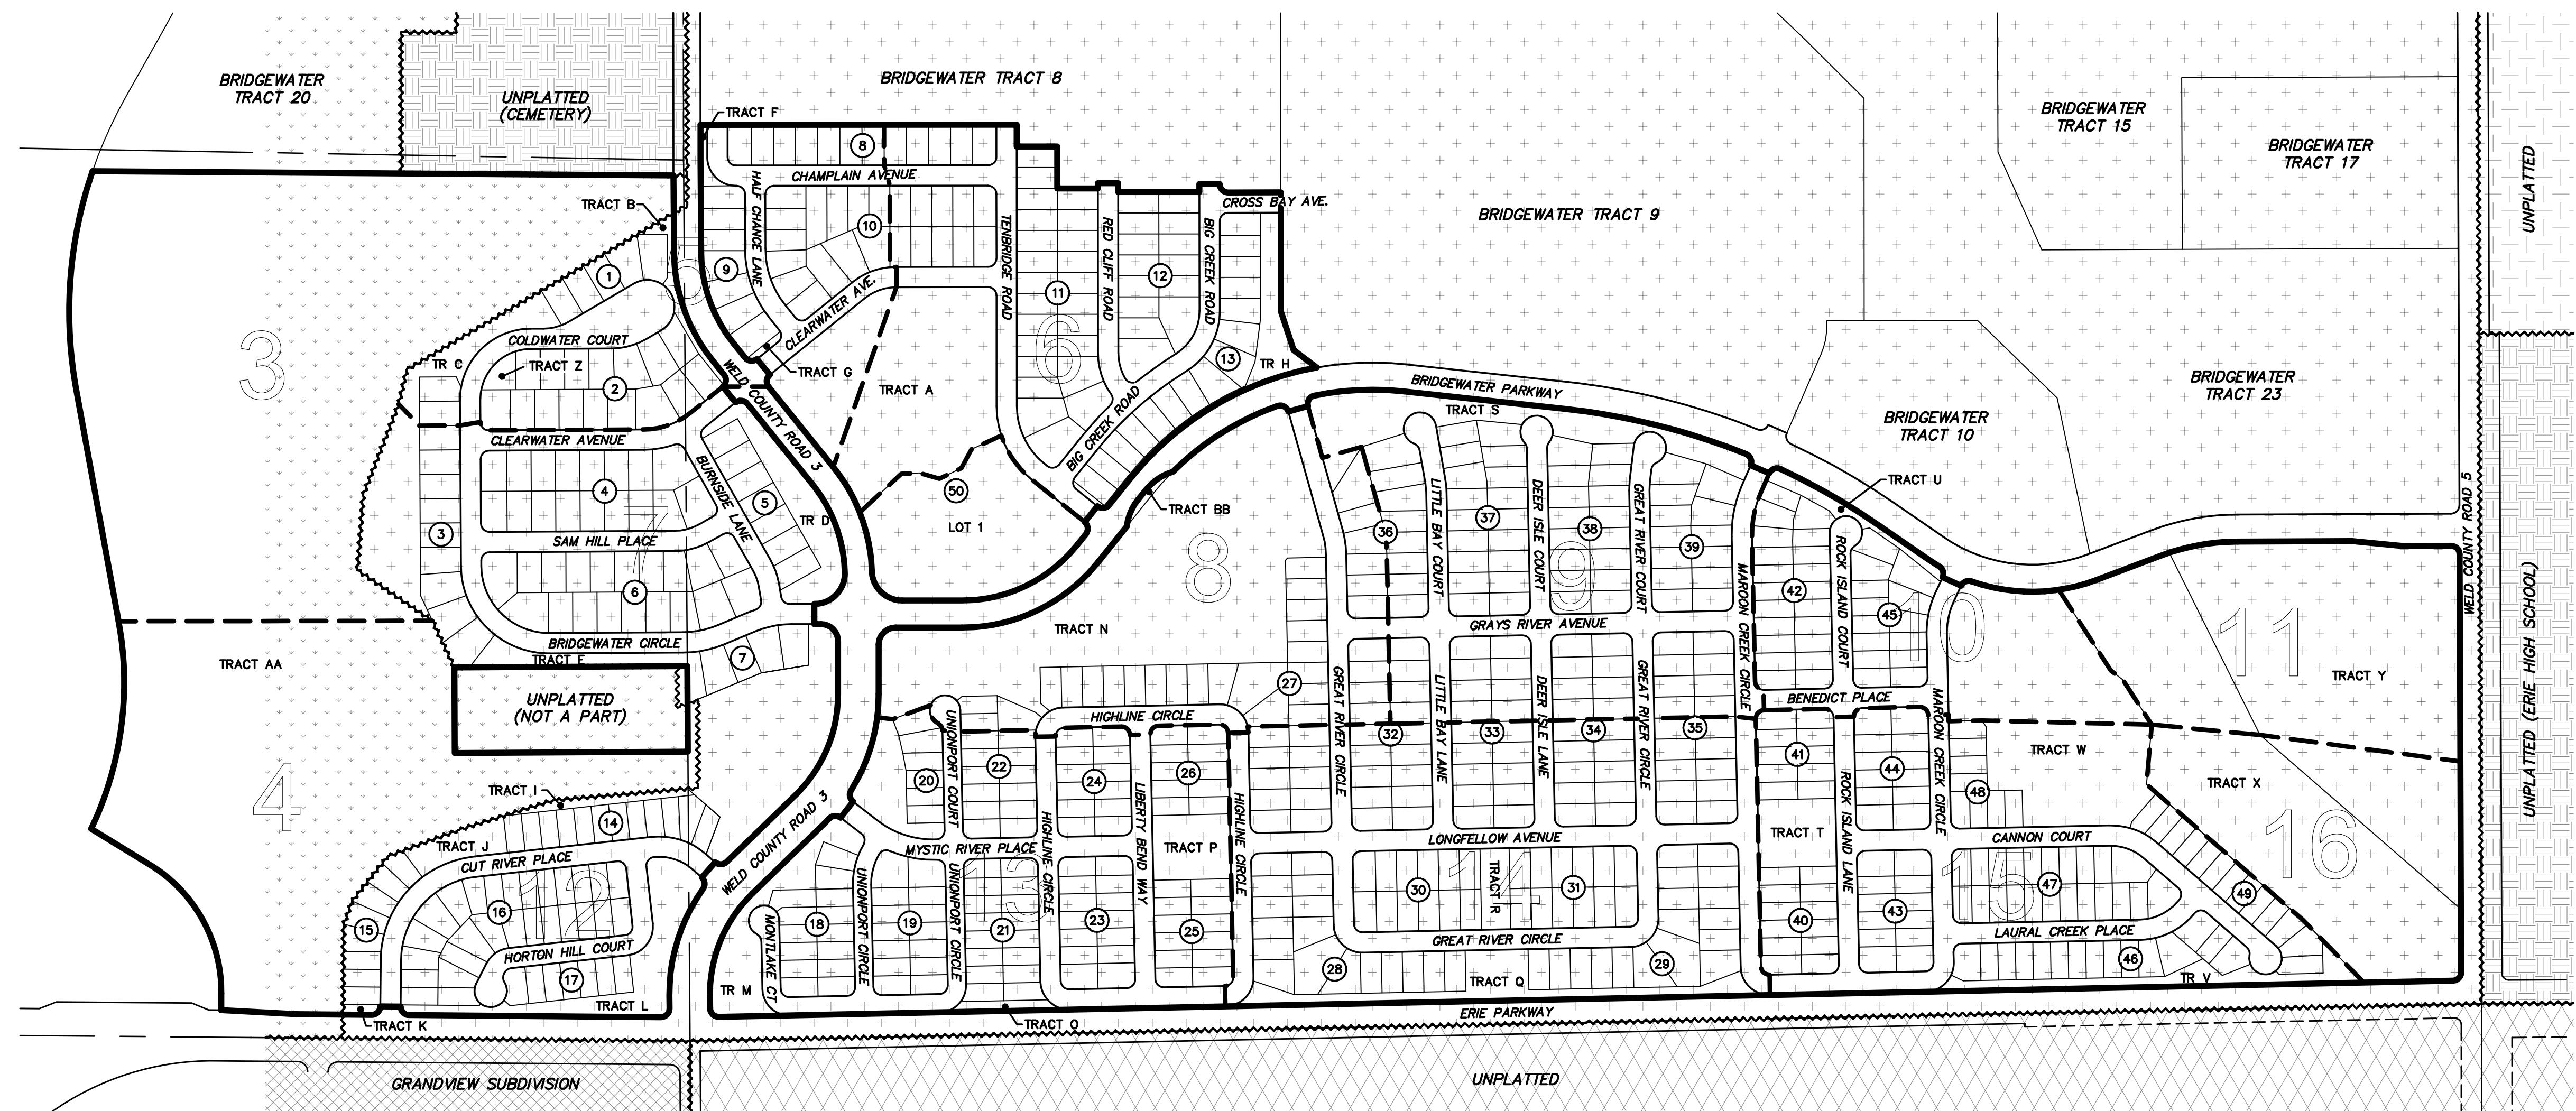

NOTES:

1) ZONING INFORMATION FROM THE BRIDGEWATER PUD ZONING MAP WITH A REVISED DATE OF JUNE 09, 2011.

ZONING OVERLAY

- ~~~~~ – TOWN OF ERIE LR (LOW DENSITY RESIDENTIAL)
- ~~~~~ – TOWN OF ERIE OS (OPEN SPACE)
- ~~~~~ – TOWN OF ERIE PLI (PUBLIC LANDS & INSTITUTIONS)
- ~~~~~ – TOWN OF ERIE PD (PLANNED DEVELOPMENT)
- ~~~~~ – TOWN OF ERIE RP-3 (RURAL PRESERVATION 3)
- – WELD COUNTY A (AGRICULTURAL)

BRIDGEWATER
PRELIMINARY PLAT NO. 1
OVERALL/SHEET INDEX
ERIE, COLORADO