




# SCHMIDT PROPERTY ANNEXATION MAP TO THE TOWN OF ERIE

A PORTION OF THE NORTHEAST QUARTER OF SECTION 13, TOWNSHIP 1 NORTH, RANGE 69 WEST  
OF THE SIXTH PRINCIPAL MERIDIAN,  
COUNTY OF BOULDER, STATE OF COLORADO


SHEET 2 OF 2

CONTAINING 3,921,809 SQ. FT. OR 90.032 ACRES MORE OR LESS  
AN-000266-2015

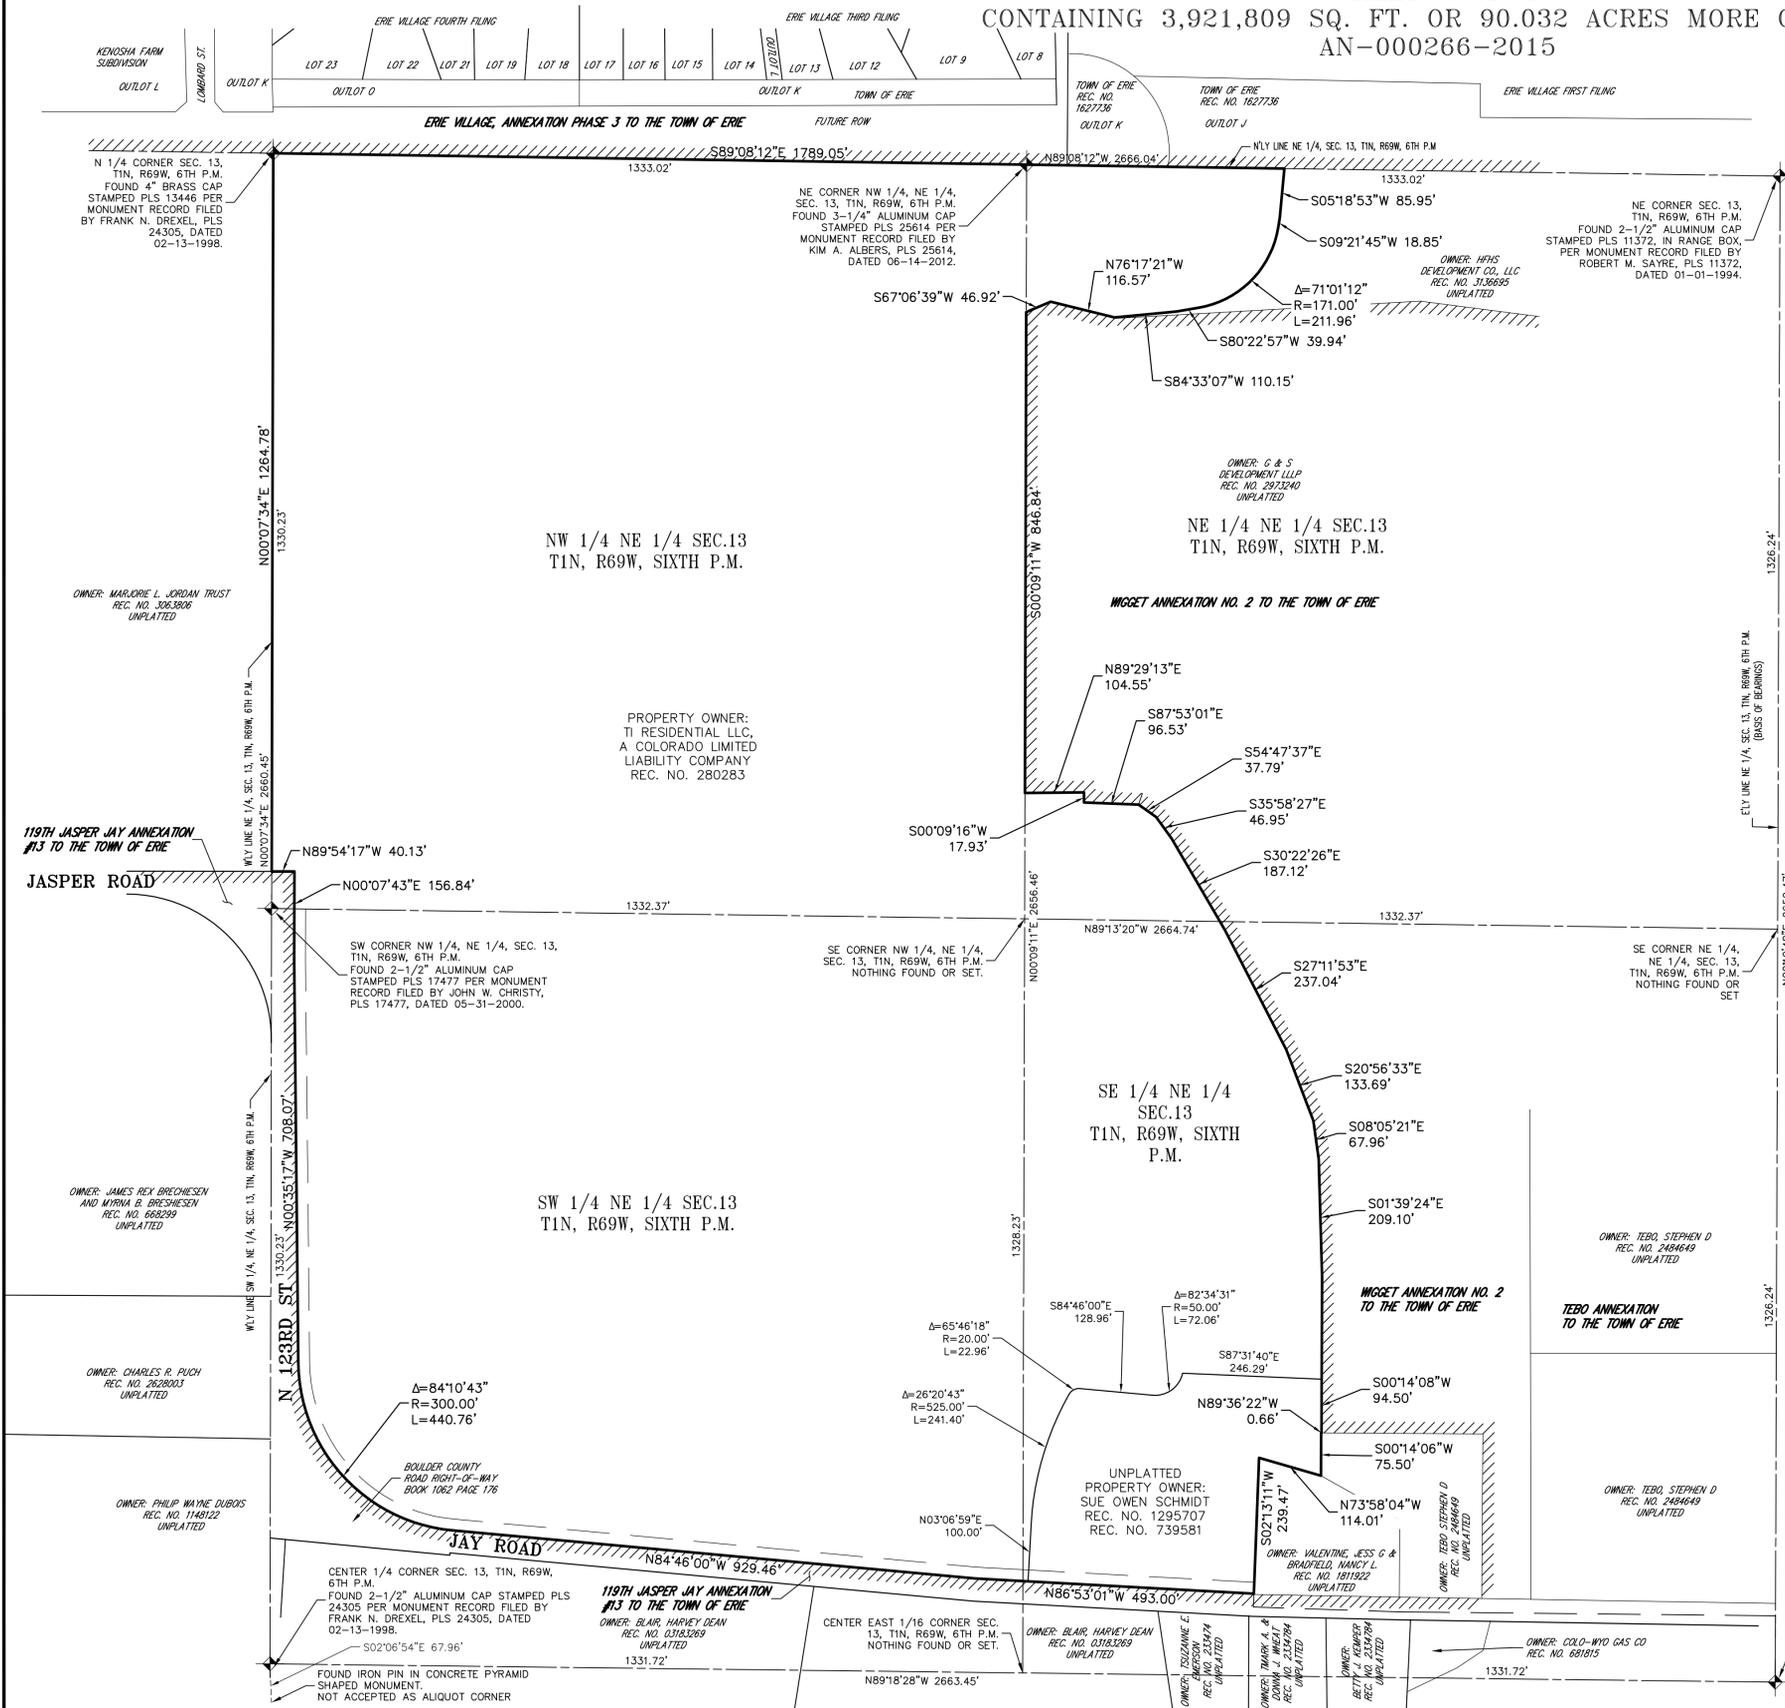

**LEGEND**

- FOUND SECTION CORNER MONUMENT AS NOTED
- EXISTING TOWN LIMITS

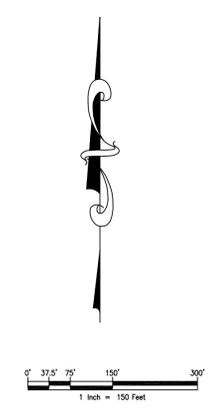

SCALE	1"=150'
DATE	11-26-2014
BY	
DATE	
REVISION DESCRIPTION	
APPV	
DATE	
1ST REVIEW TOWN OF ERIE COMMENT REVISIONS	
RDS	
04/18/15	

**SCHMIDT PROPERTY ANNEXATION MAP**  
POR. NE 1/4 SEC. 13, T1N, R69W, 6TH P.M.  
COUNTY OF BOULDER, STATE OF COLORADO

PREPARED FOR  
TERRA VISIONS  
4 INVERNESS COURT EAST, SUITE 300, ENGLEWOOD, CO 80112

SHEET	2
OF	2 SHEETS
JOB NO.	92714-01

300 East Mineral Ave., Suite 1  
Littleton, Colorado, 80122  
Phone: (303) 713-1898  
Fax: (303) 713-1897  
www.aztecconsultants.com

E 1/4 CORNER SEC. 13, T1N, R69W, 6TH P.M. FOUND 3" BRASS CAP STAMPED PLS 11372, IN RANGE BOX, PER MONUMENT RECORD FILED BY ROBERT M. SAYRE, PLS 11372, DATED 02-28-1994.