



ZONE 3 WATERLINE EXTENSION EASEMENT EXHIBIT

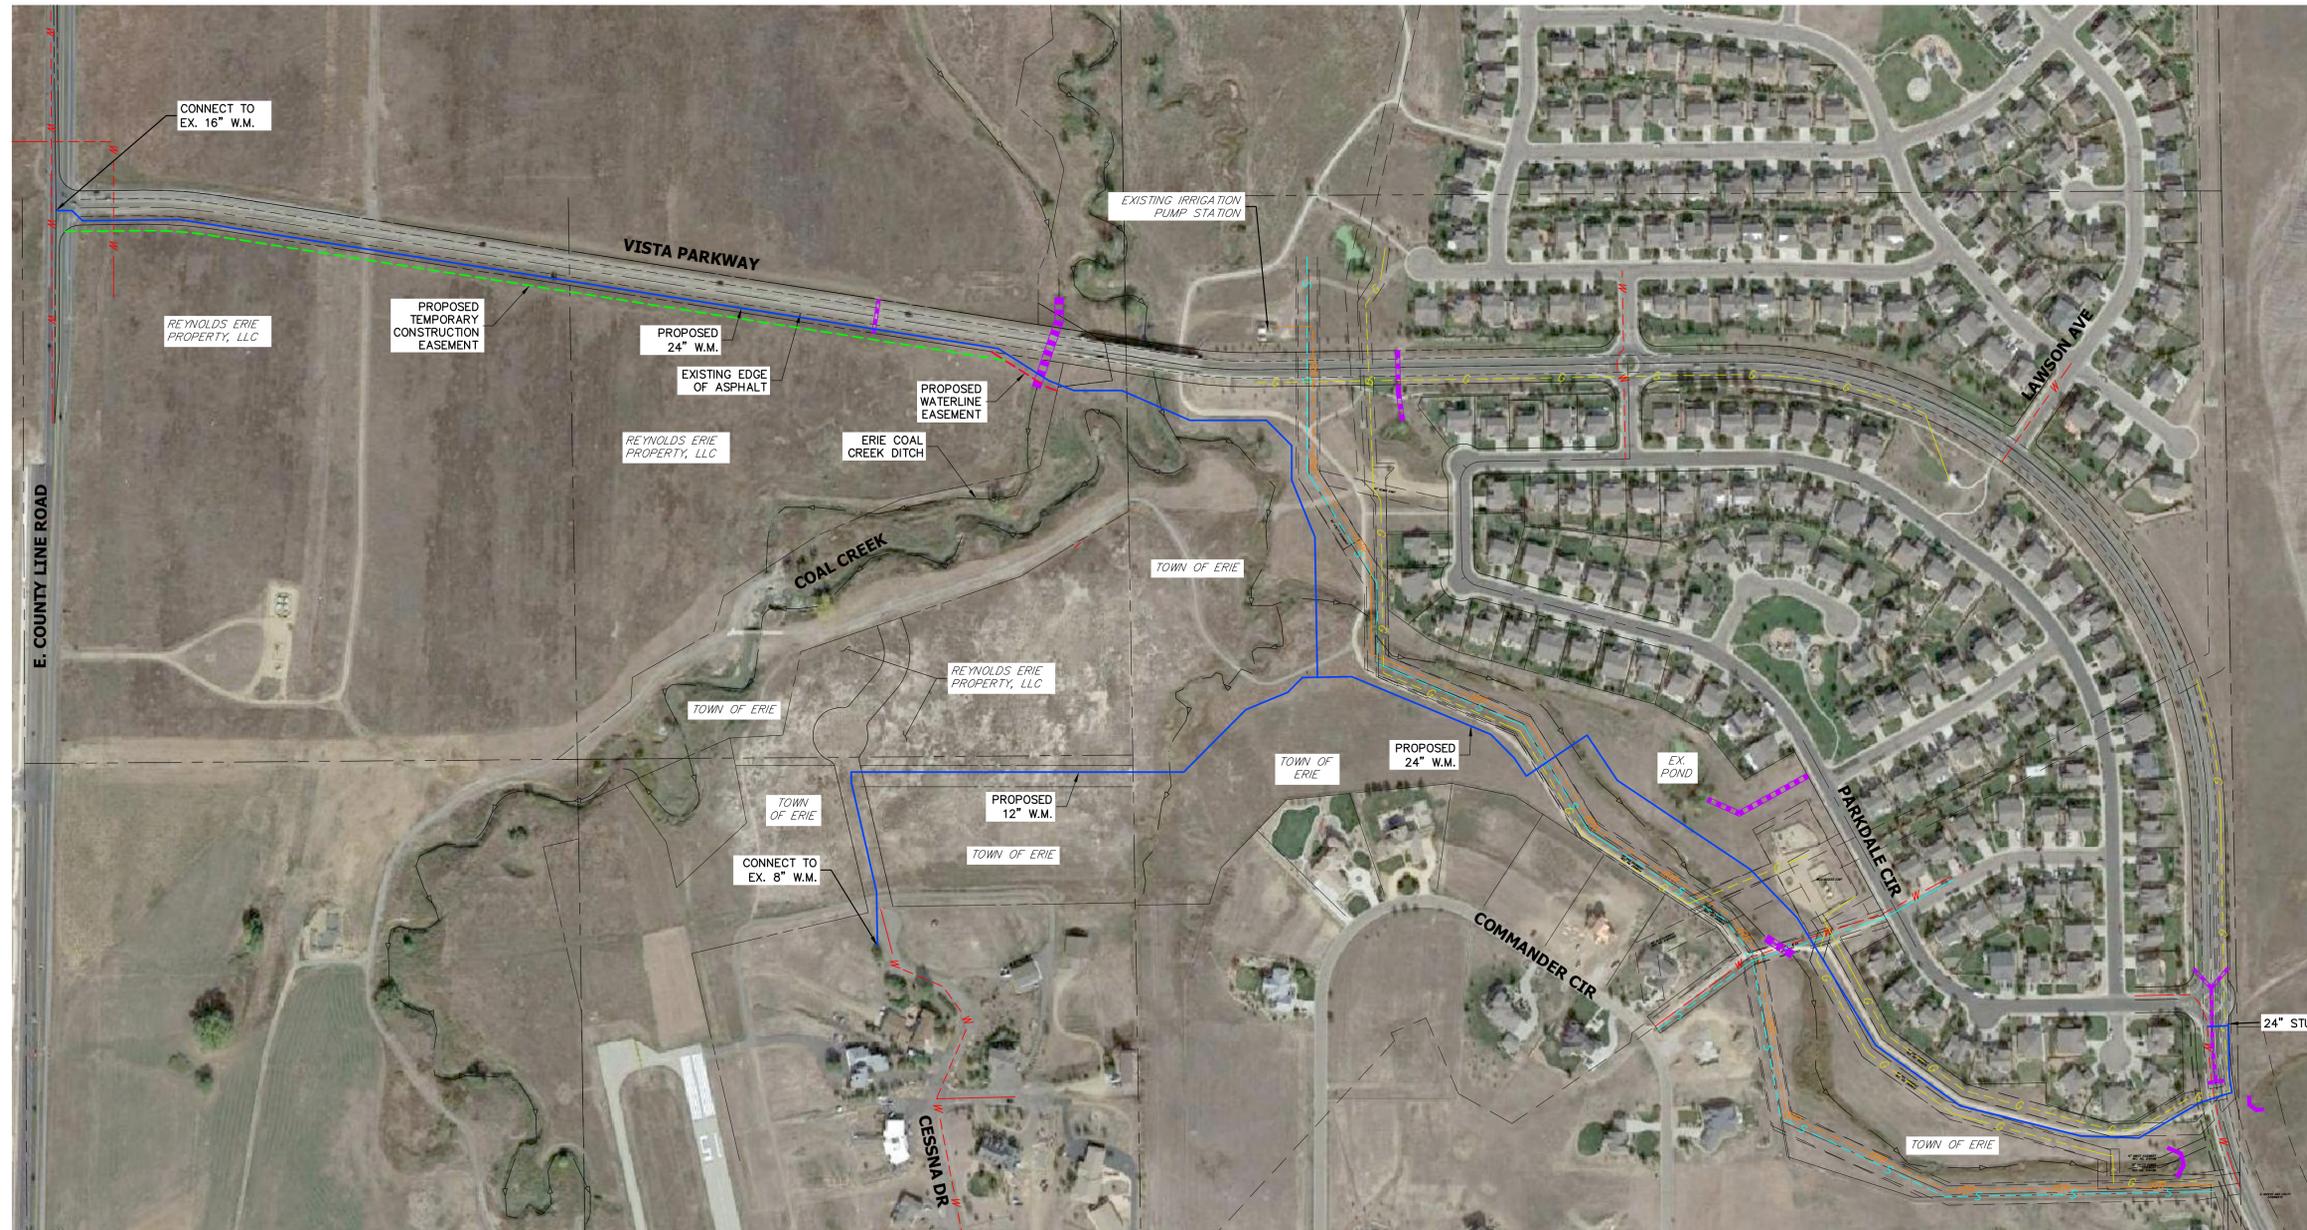

LEGEND

PROPOSED WATER LINE	
ALTERNATIVE W.L. CROSSING AT COAL CREEK	
FUTURE WATER LINE	
EXISTING WATER LINE	
EXISTING GAS LINE	
EXISTING NON-POTABLE LINE	
EXISTING SANITARY SEWER	
EXISTING STORM SEWER	
EXISTING CENTER LINE	
EXISTING RIGHT-OF-WAY	
EXISTING PROPERTY LINE	
EXISTING SECTION LINE	
EXISTING EASEMENT	
PROPOSED EASEMENT	

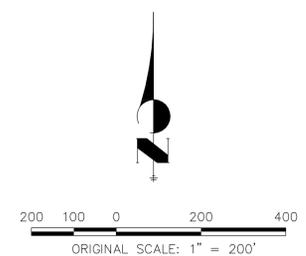

TOWN OF ERIE
 ZONE 3 WATERLINE EXTENSION
 JOB NO. 15708.05
 9/09/2016
 SHEET 1 OF 1



Centennial 303-740-9393 • Colorado Springs 719-593-2593
 Fort Collins 970-491-9888 • www.jrengineering.com