



n:\co3449 - erie north and south roundabouts\Drawings\construction documents\South_RAB\3449-HORIZONTAL CONTROL PLAN.dwg, 3/17/2025 3:48:52 PM, Jordan Plaskowy

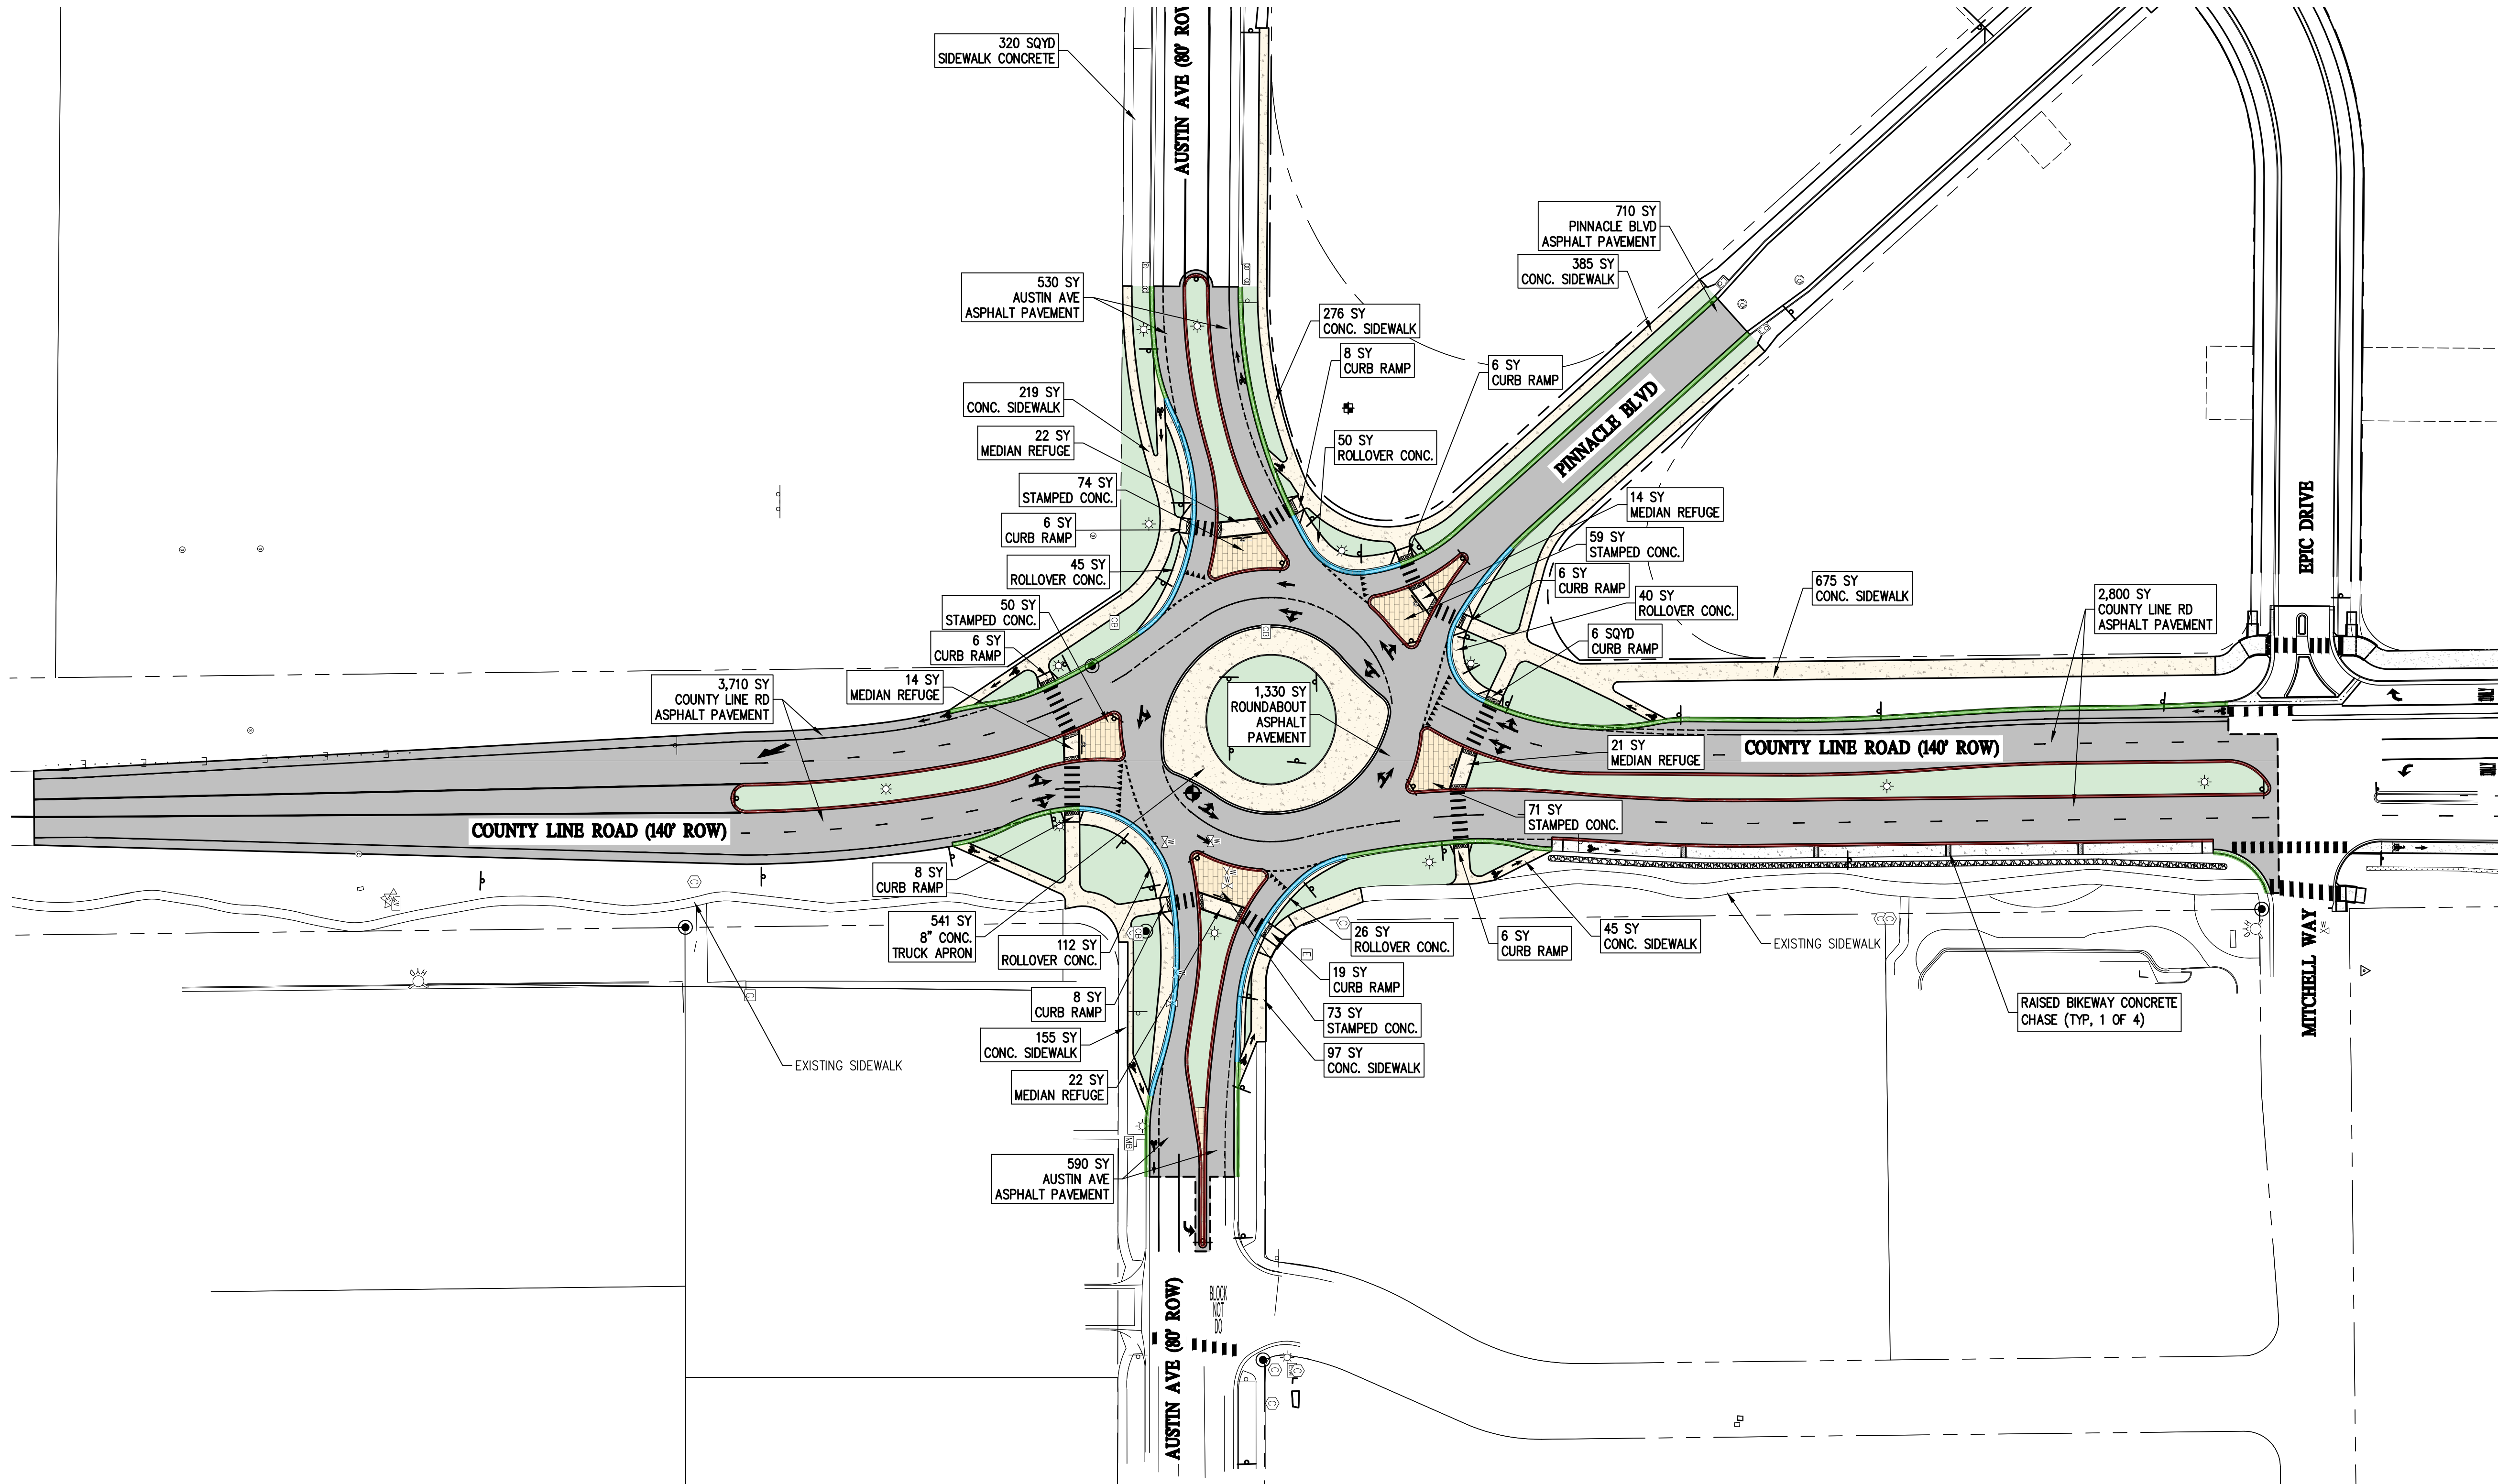

1
C10 | C10

HARDSCAPE PLAN

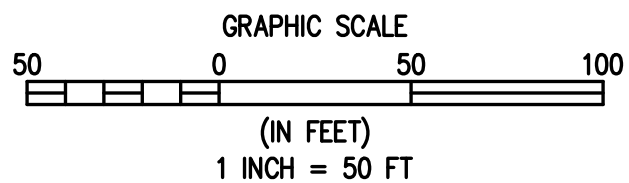

LEGEND:

- BARRIER CURB & GUTTER (TYPE II-B)
SEE DETAIL 1 SHEET C5
- MOUNTABLE CURB & GUTTER (TYPE II-M)
SEE DETAIL 3 SHEET C5
- BARRIER CURB & GUTTER (TYPE I-B)
SEE DETAIL 5 SHEET C5



Engineering · Planning · Surveying

112 W RUBEY DRIVE SUITE 210 • GOLDEN, COLORADO 80403
P: 303.940.9866 • F: 303.940.9869 • www.baselinecorp.com

DESIGNED BY JTP
CHECKED BY SMB
DRAWN BY WAC/CH
DATE 9/18/2024

REVISION DESCRIPTION	PREPARED BY	DATE
90% DESIGN FOR REVIEW & COORDINATION	LDS	9/18/2024
PHASING PLAN REVISIONS PER TOWN COMMENTS	SMB	1/17/2025
REVISIONS PER TOWN COMMENTS	SMB	3/10/2025
BID DOCUMENTS	SMB	3/17/2025

TOWN OF ERIE
COUNTY OF BOULDER
ERIE SOUTH GATEWAY ROUNDABOUT
E COUNTY LINE RD & AUSTIN AVE
HARDSCAPE PLAN

PREPARED UNDER THE DIRECT SUPERVISION OF

BID DOCUMENTS
NOT FOR
CONSTRUCTION

FOR AND ON BEHALF OF
BASELINE CORPORATION
INITIAL SUBMITTAL 08/18/2023
DRAWING SIZE 22" X 34"
SURVEY FIRM BASELINE SURVEY DATE 04/23/2021
JOB NO. C03449-S
DRAWING NAME 3449 ERIE RAB - SOUTH - TB.dwg
SHEET 10 OF 60

C10

