



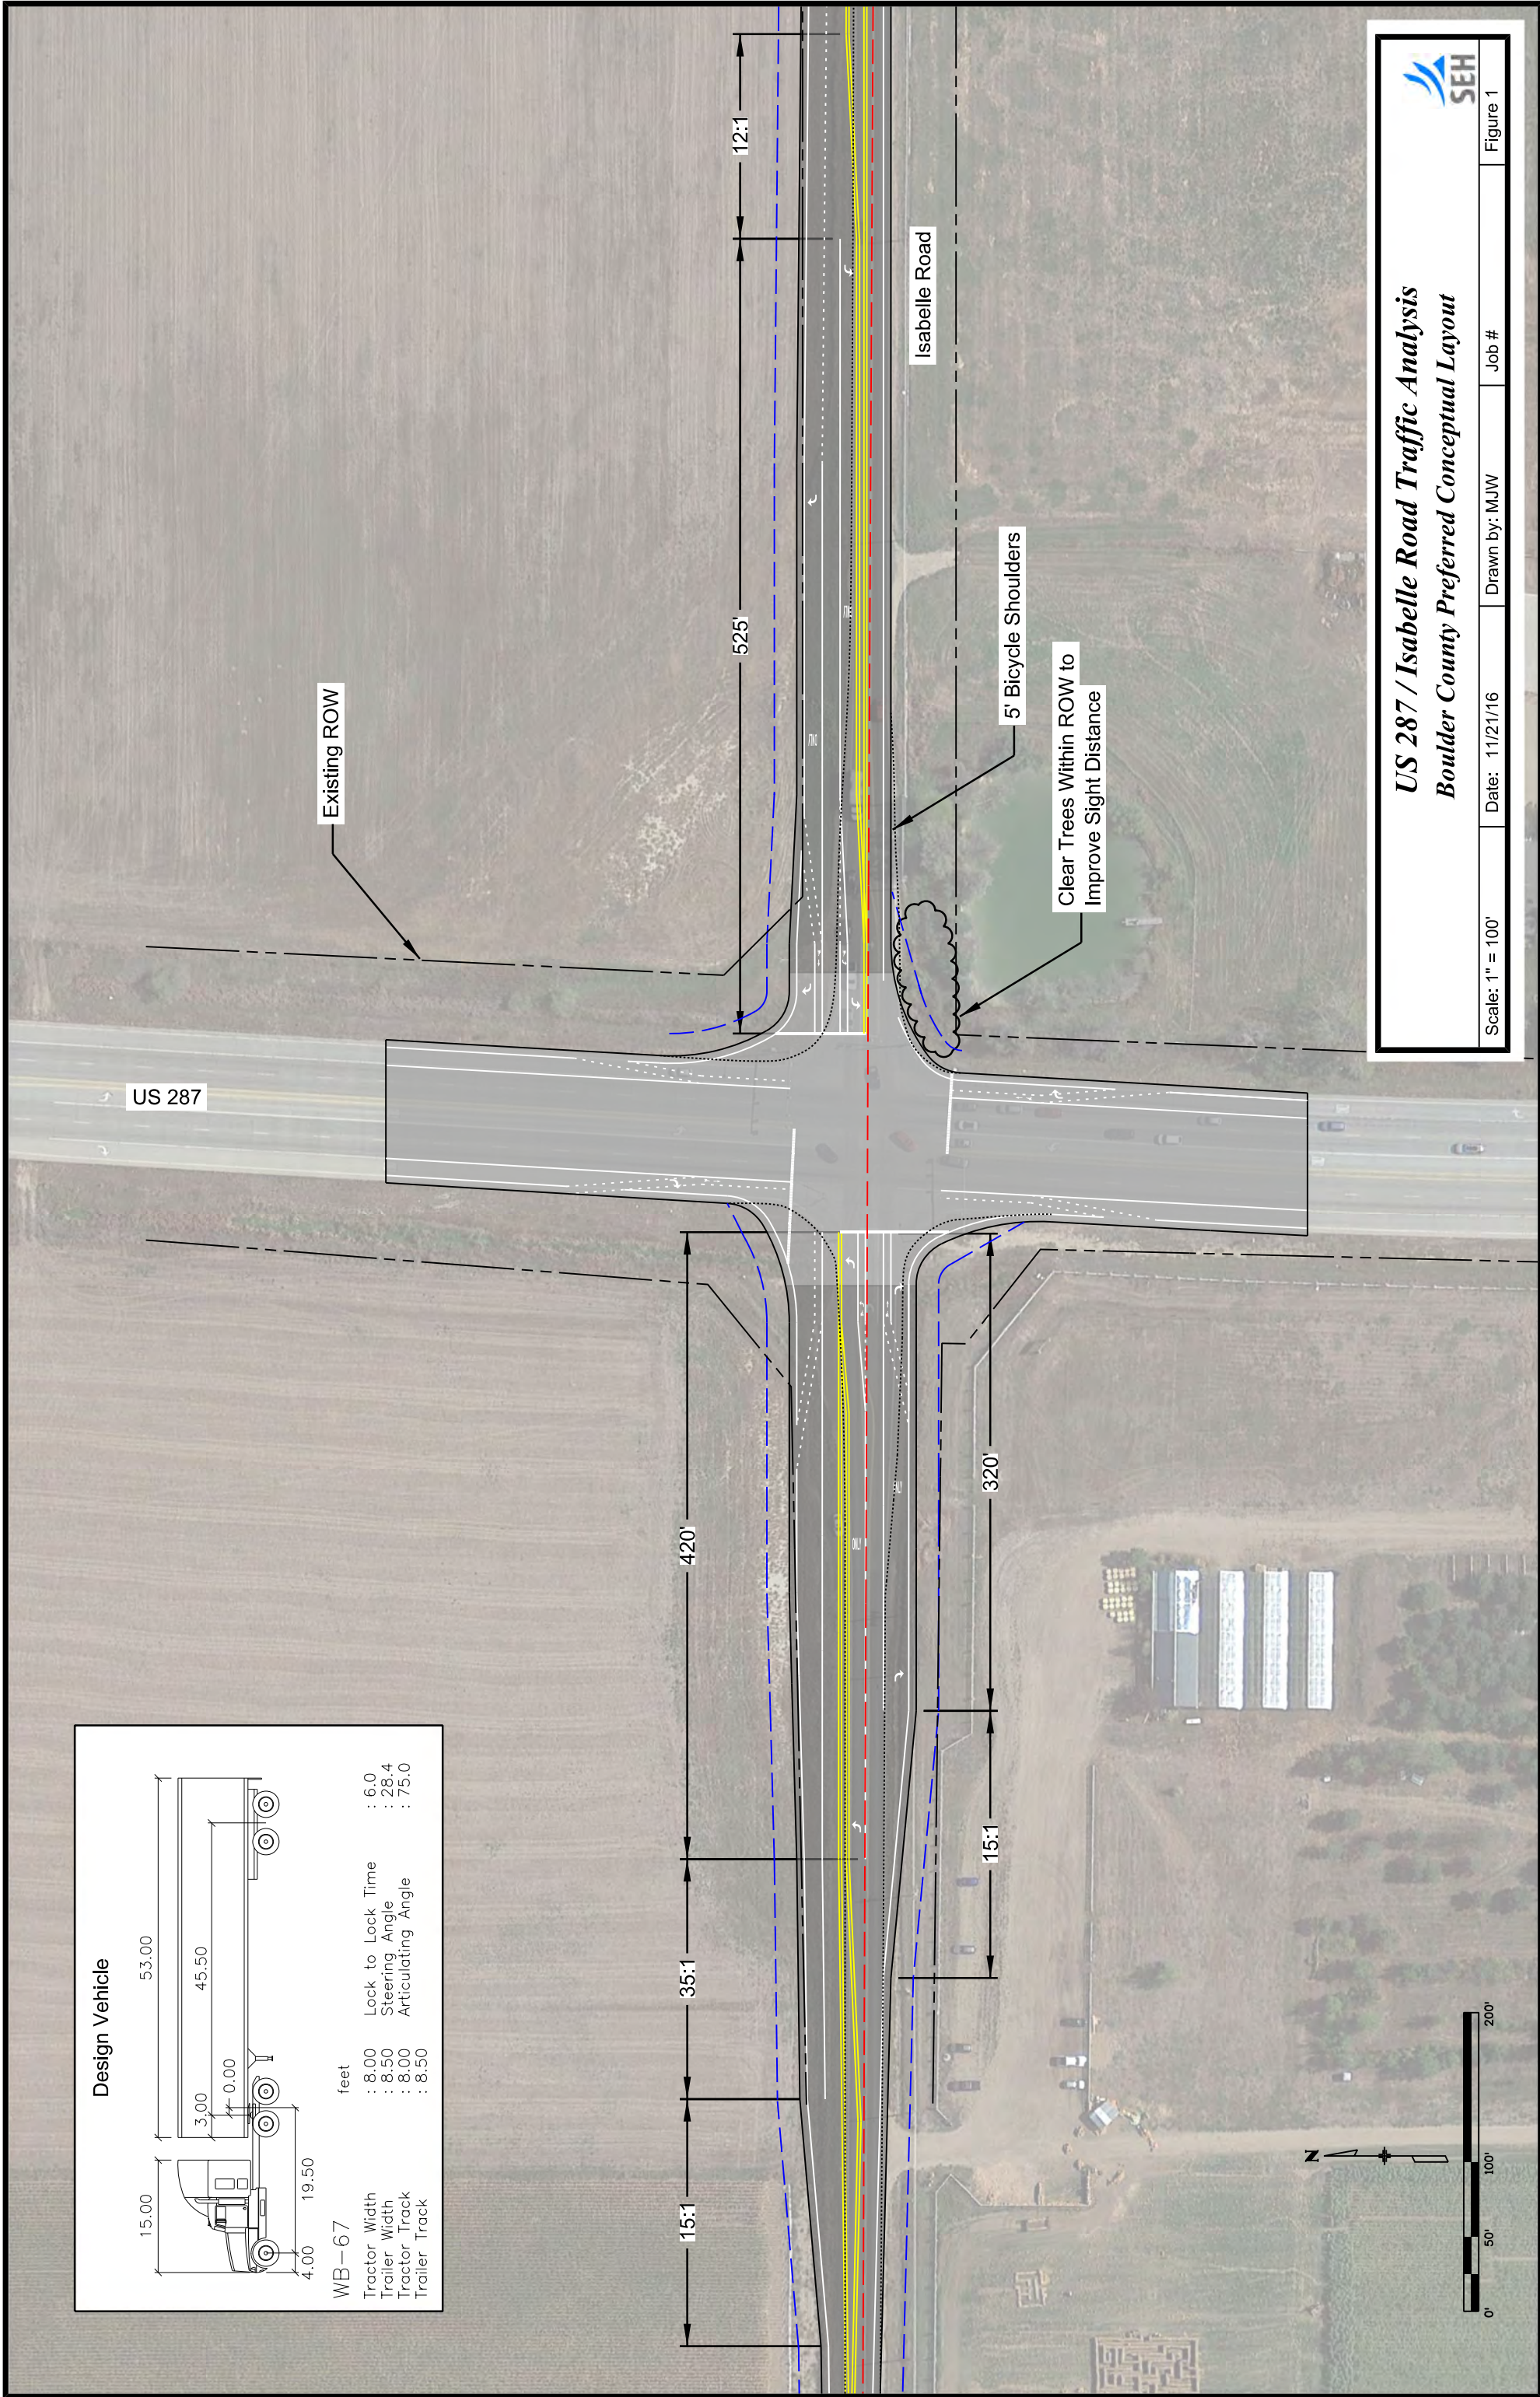

US 287 / Isabelle Road Traffic Analysis
Boulder County Preferred Conceptual Layout

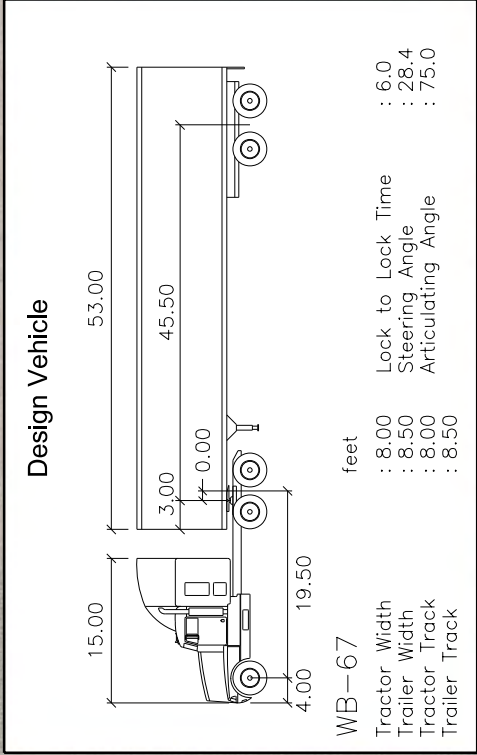


Scale: 1" = 100'

Date: 11/21/16

Drawn by: MJW

Job #

Figure 1

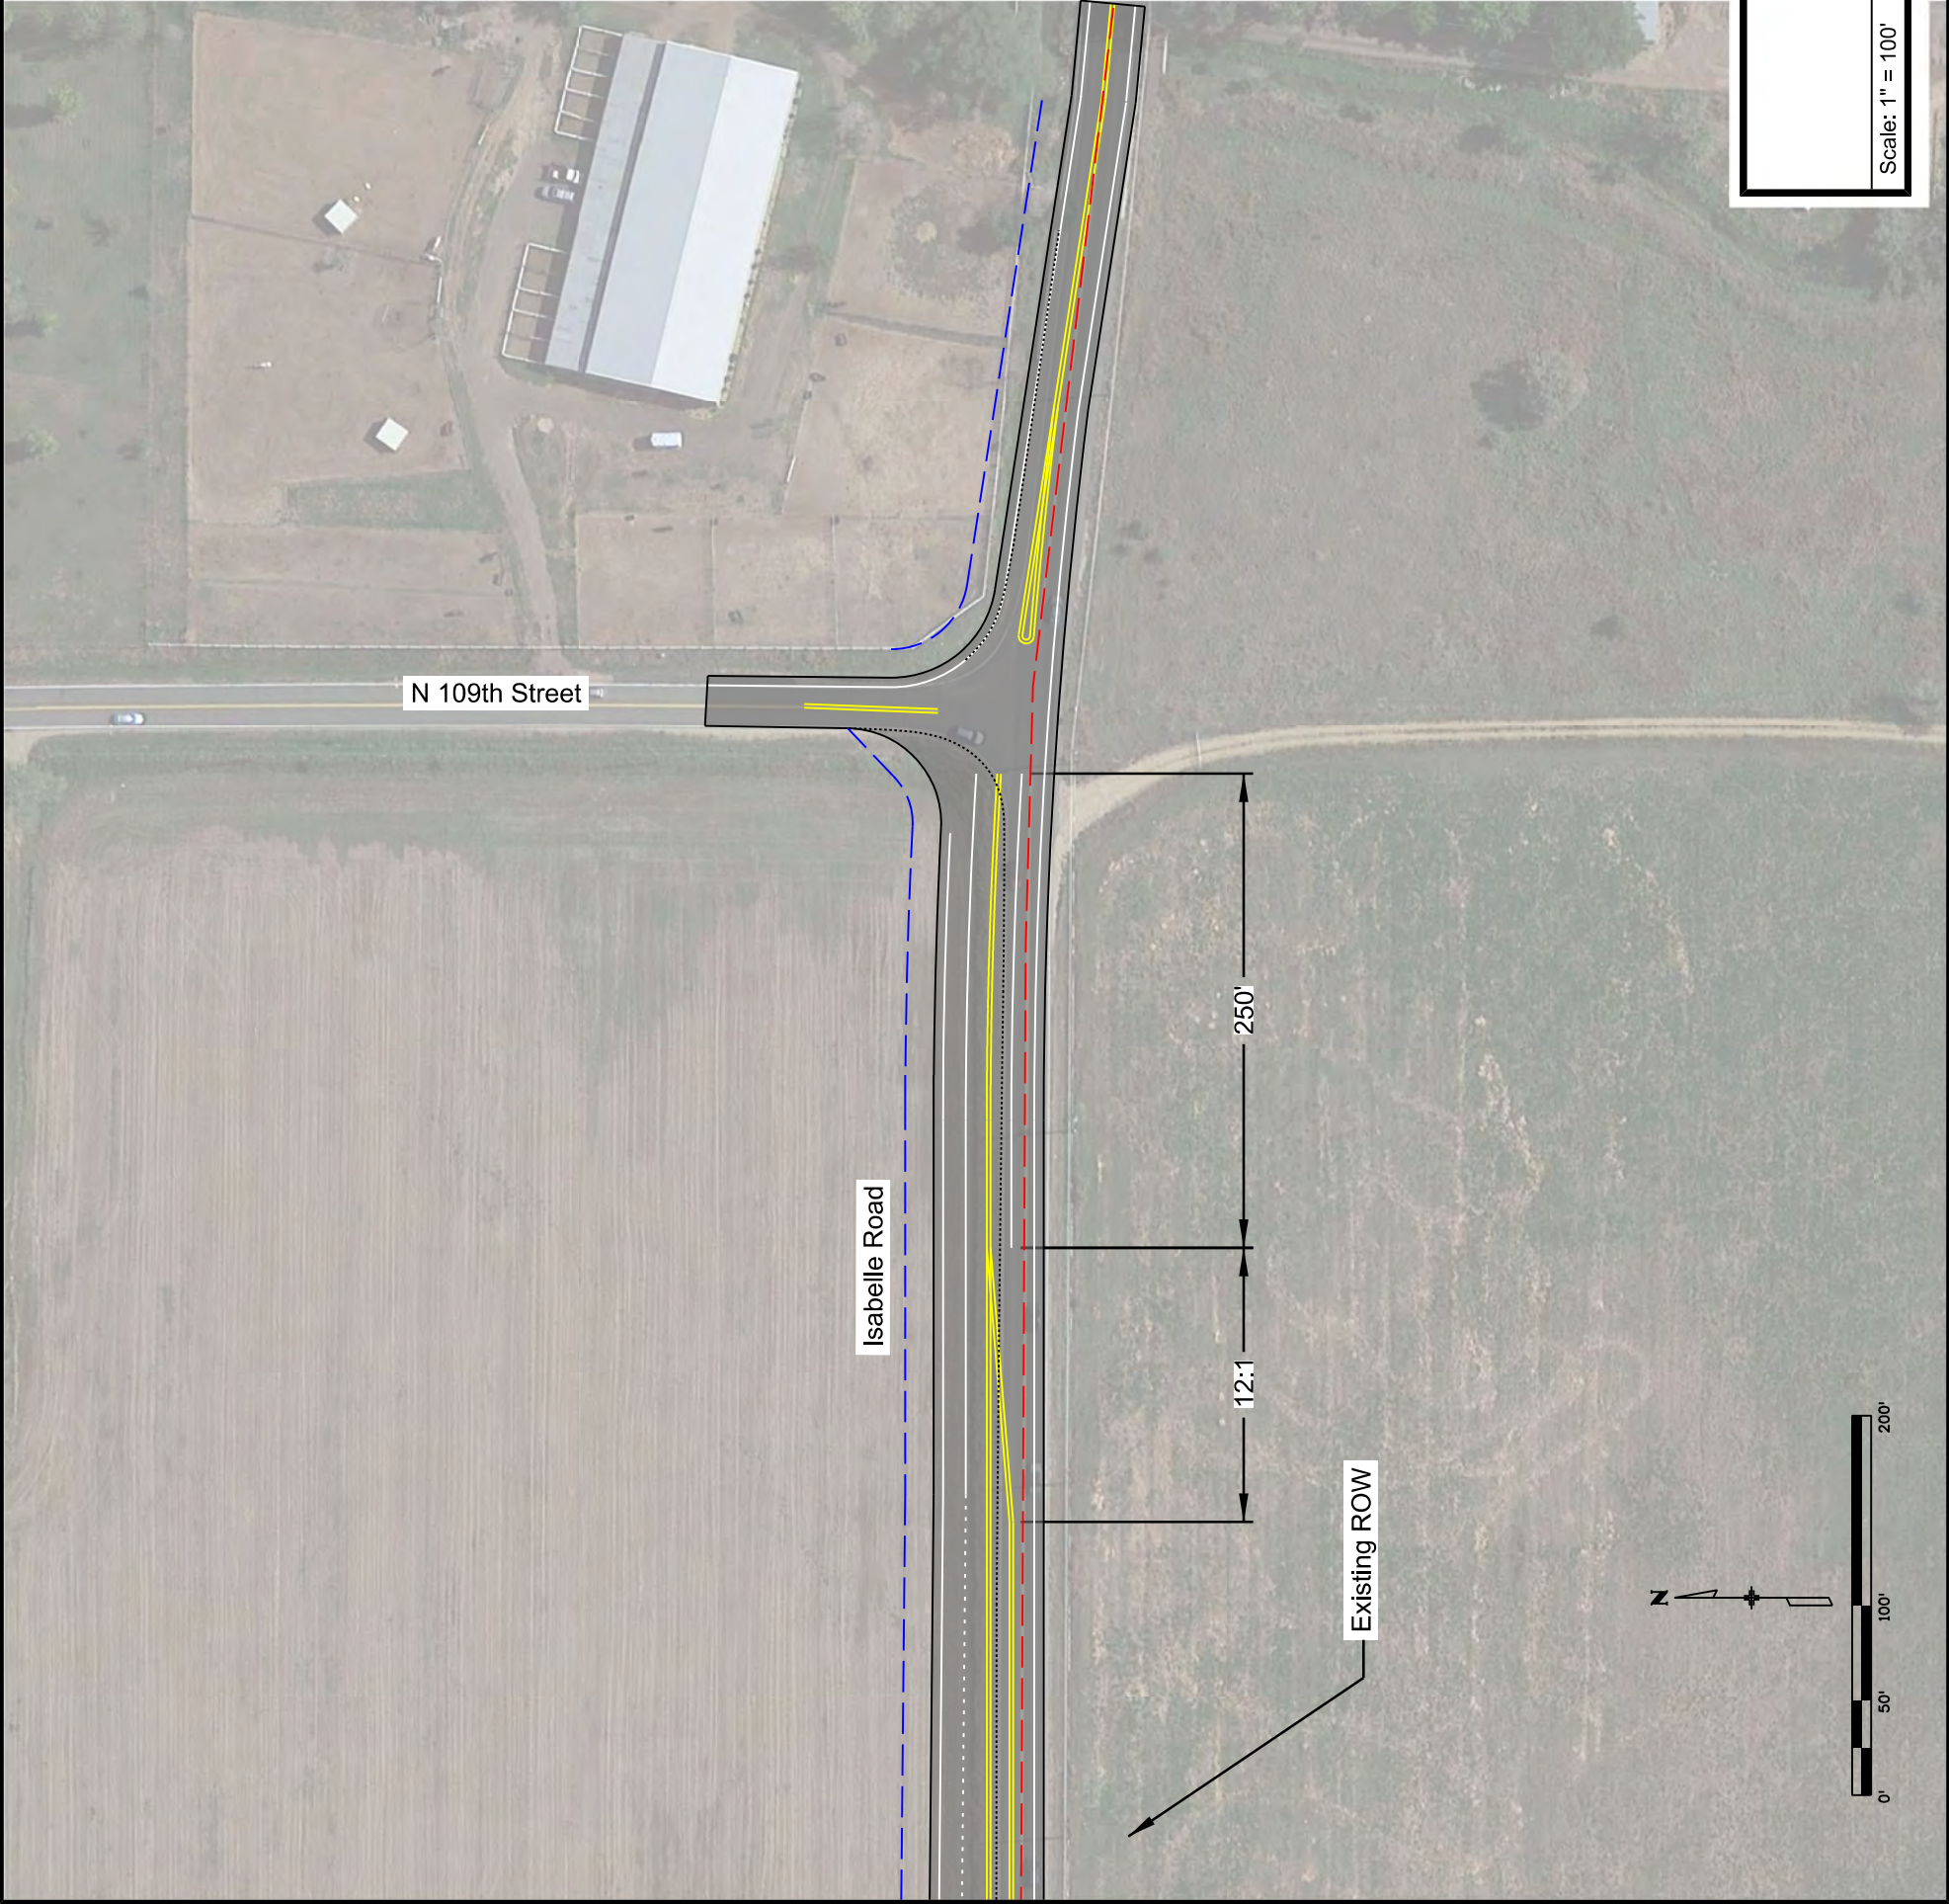

US 287 / Isabelle Road Traffic Analysis
Boulder County Preferred Conceptual Layout



Scale: 1" = 100'

Date: 11/21/16

Drawn by: MJW

Job #

Figure 2