

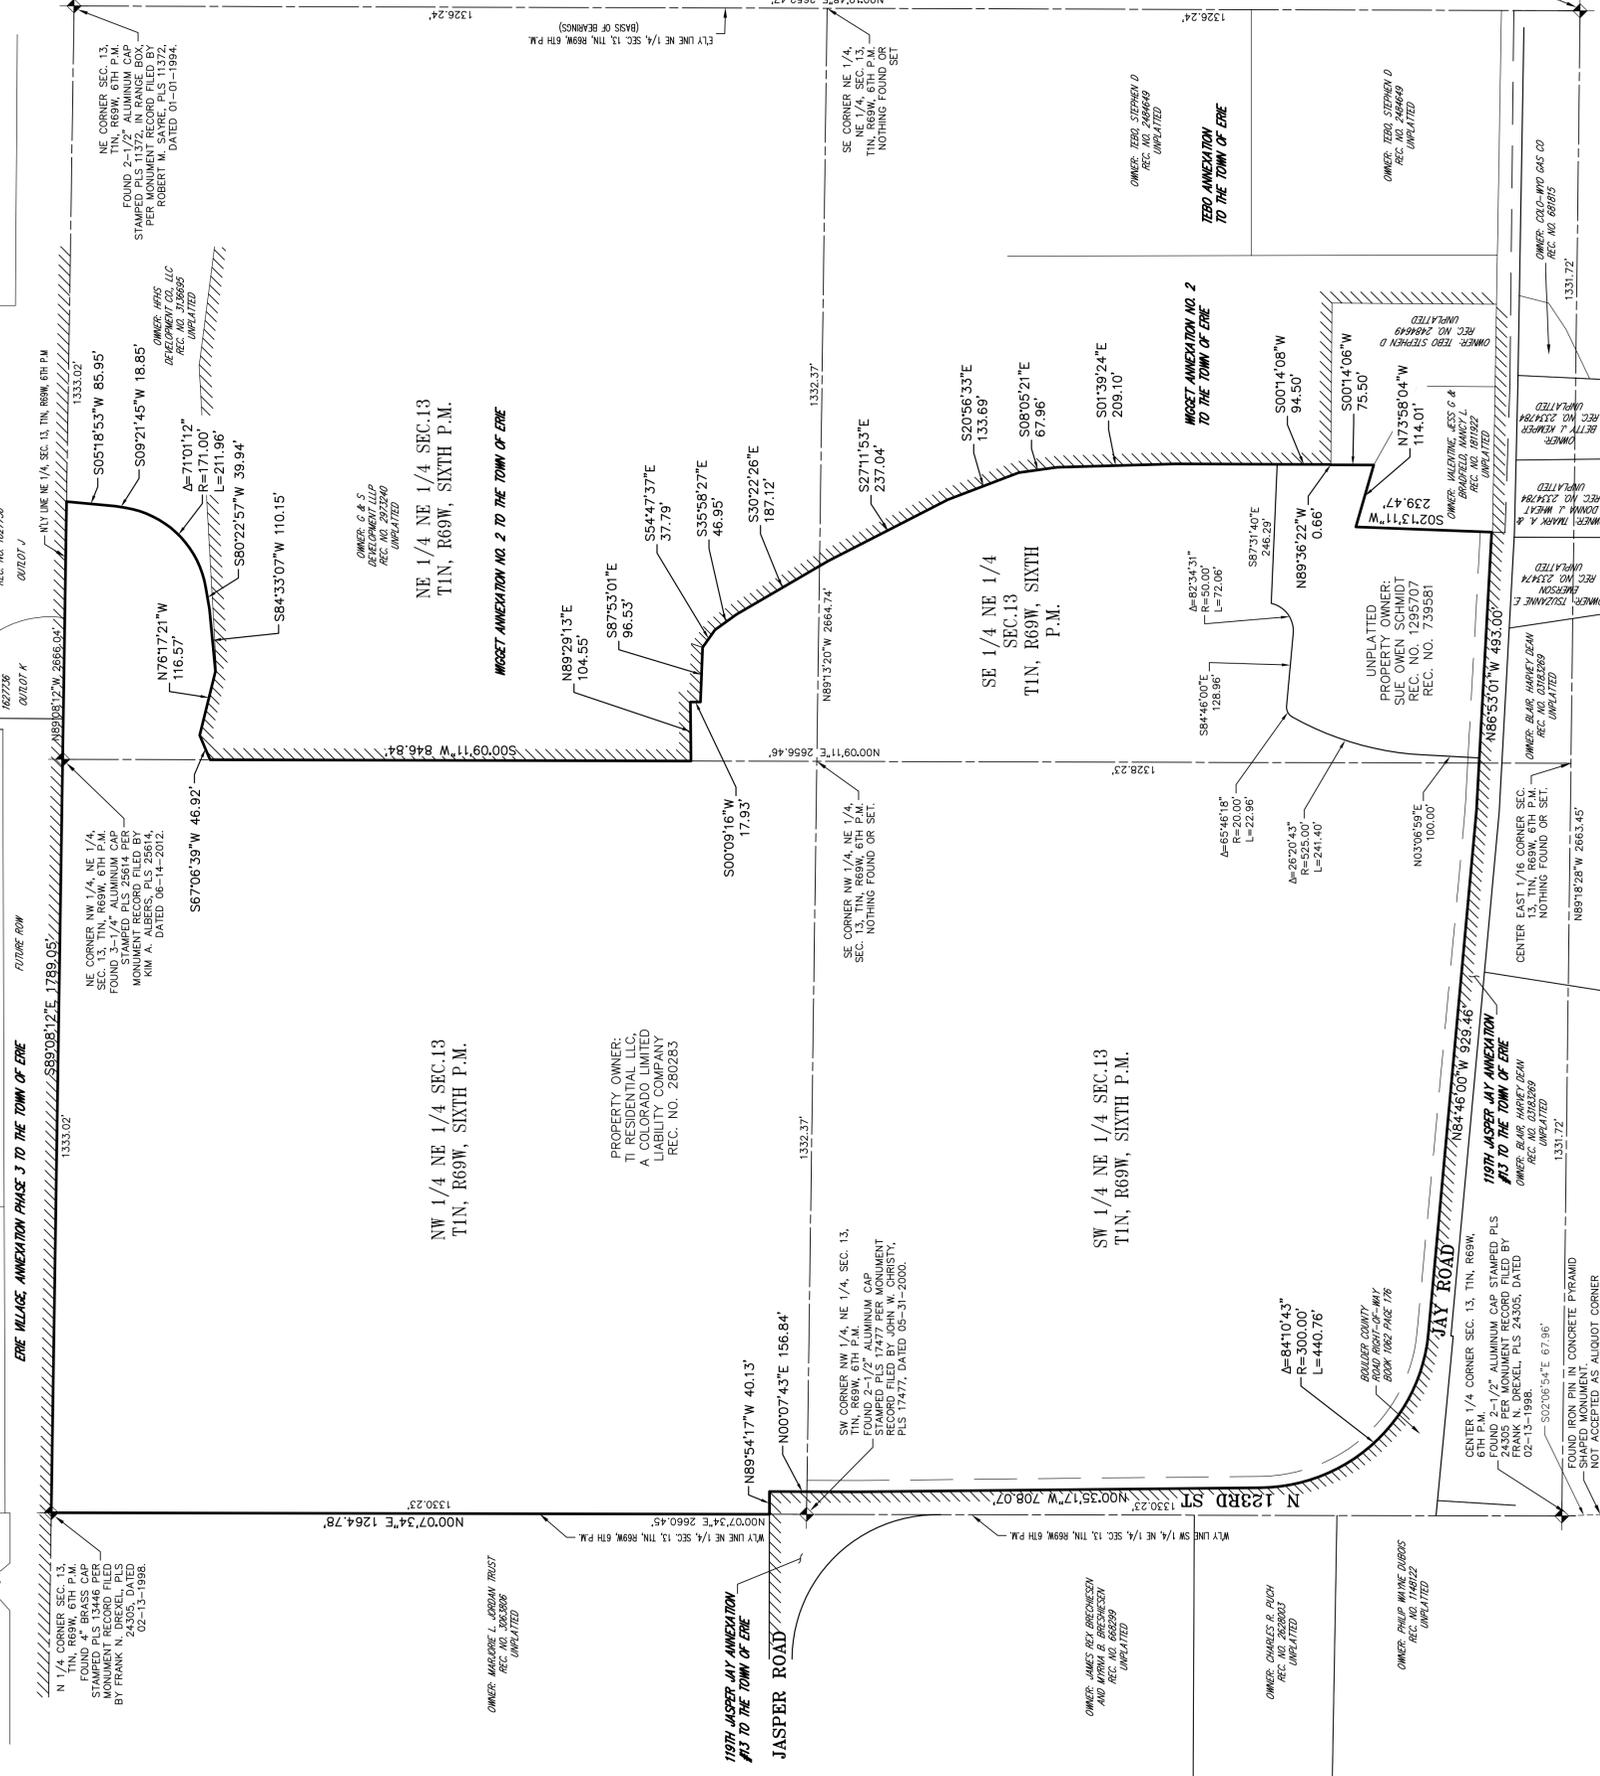


SCHMIDT PROPERTY ANNEXATION MAP TO THE TOWN OF ERIE

A PORTION OF THE NORTHEAST QUARTER OF SECTION 13, TOWNSHIP 1 NORTH, RANGE 69 WEST OF THE SIXTH PRINCIPAL MERIDIAN,
 COUNTY OF BOULDER, STATE OF COLORADO
 CONTAINING 3,921,809 SQ. FT. OR 90.032 ACRES MORE OR LESS
 SHEET 2 OF 2
 AN-000266-2015

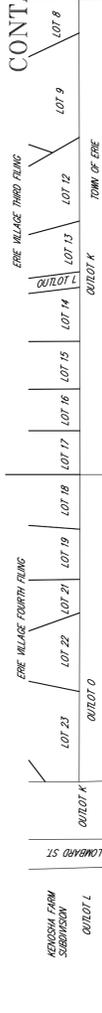

LEGEND
 FOUND SECTION CORNER MONUMENT AS NOTED
 EXISTING TOWN LIMITS

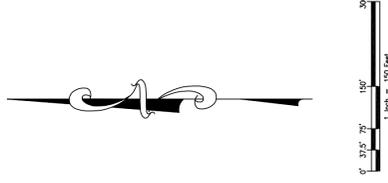

DATE	BY	REVISION DESCRIPTION
04/18/15	RDS	1ST REVIEW TOWN OF ERIE COMMENT REVISIONS

AZTEC CONSULTANTS, INC.
 300 East Mineral Ave., Suite 1
 Littleton, Colorado 80122
 Phone: (303) 713-1898
 Fax: (303) 713-1897
 www.aztecconsultants.com

SCHMIDT PROPERTY ANNEXATION MAP
 FOR NE 1/4 SEC. 13, T1N, R69W, 6TH P.M.
 COUNTY OF BOULDER, STATE OF COLORADO
 PREPARED FOR
 TERRA VISIONS
 4 INVERNESS COURT EAST, SUITE 300, ENGLEWOOD, CO 80122

SHEET **2** OF **2**
 JOB NO. **92714-01**

E 1/4 CORNER SEC. 13, T1N, R69W, 6TH P.M. FOUND 3" BRASS CAP STAMPED PLUS 11372 IN RANGE BOX, PER MONUMENT RECORD FILED BY ROBERT M. SAYRE, PLS 11372, DATED 02-28-1994.

UNPLATTED PROPERTY OWNER: SUE OWEN SCHMIDT REC. NO. 1295707 REC. NO. 7359581

1978 JASPER LAY ANNEXATION #13 TO THE TOWN OF ERIE
 OWNER: BEAR HARVEY BEAN REC. NO. 0282899 UNPLATTED

OWNER: PHILIP WAYNE DUBOIS REC. NO. 1781222 UNPLATTED