

ERIE HIGHLANDS FILING NO. 9

AN AMENDMENT OF TRACT B, ERIE HIGHLANDS FILING NO. 8, LOCATED IN THE NORTHWEST QUARTER OF SECTION 20, TOWNSHIP 1 NORTH, RANGE 68 WEST OF THE SIXTH PRINCIPAL MERIDIAN, TOWN OF ERIE, COUNTY OF WELD, STATE OF COLORADO.
62.440 ACRES - 33 LOTS, 7 TRACTS
FP-000740-2016
SHEET 1 OF 4

CERTIFICATE OF DEDICATION AND OWNERSHIP:

KNOW BY ALL MEN THESE PRESENTS THAT THE UNDERSIGNED, BEING ALL THE OWNERS, MORTGAGEES, OR LIEN HOLDERS OF CERTAIN LANDS IN THE TOWN OF ERIE, COUNTY OF WELD, STATE OF COLORADO, DESCRIBED AS FOLLOWS:

TRACT B, ERIE HIGHLANDS FILING NO. 8 AS RECORDED AUGUST 23, 2016 UNDER RECEPTION NO. 4230396 OF THE RECORDS OF THE WELD COUNTY CLERK AND RECORDER'S OFFICE, LOCATED IN THE NORTHWEST QUARTER OF SECTION 20, TOWNSHIP 1 NORTH, RANGE 68 WEST OF THE SIXTH PRINCIPAL MERIDIAN, TOWN OF ERIE, COUNTY OF WELD, STATE OF COLORADO.

CONTAINING AN AREA OF 62.440 ACRES, (2,719,875 SQUARE FEET), MORE OR LESS.

HAVE BY THESE PRESENTS LAID OUT, PLATTED AND SUBDIVIDED THE SAME INTO LOTS, BLOCKS, TRACTS, STREETS, AND EASEMENTS AS SHOWN HEREON UNDER THE NAME AND SUBDIVISION OF **ERIE HIGHLANDS FILING NO. 9**. THE STREET RIGHTS-OF-WAY, AND EASEMENTS DEDICATED AND CONVEYED TO THE TOWN OF ERIE, COLORADO, IN FEE SIMPLE ABSOLUTE, WITH MARKETABLE TITLE, FOR PUBLIC USES AND PURPOSES SHOWN HEREON.

OWNER: OAKWOOD HOMES LLC, A COLORADO LIMITED LIABILITY COMPANY

BY: _____
NAME: _____
TITLE: _____


STATE OF COLORADO)
COUNTY OF _____)SS
ACKNOWLEDGED BEFORE ME THIS _____ DAY OF _____, 20____

BY _____ AS _____
WITNESS MY HAND AND OFFICIAL SEAL:

NOTARY PUBLIC _____
MY COMMISSION EXPIRES: _____

GENERAL NOTES

- THE BEARINGS SHOWN HEREON ARE BASED UPON THE EAST LINE OF THE NORTHWEST QUARTER OF SECTION 20, TOWNSHIP 1 NORTH, RANGE 68 WEST OF THE SIXTH PRINCIPAL MERIDIAN, COUNTY OF WELD, STATE OF COLORADO, ASSUMED TO BEAR NORTH 00°12'38" WEST, A DISTANCE OF 2641.55 FEET BETWEEN FOUND MONUMENTS AS SHOWN HEREON.
- NOTICE: ACCORDING TO COLORADO LAW YOU MUST COMMENCE ANY LEGAL ACTION BASED UPON ANY DEFECT IN THIS SURVEY WITHIN THREE YEARS AFTER YOU FIRST DISCOVERED SUCH DEFECT. IN NO EVENT MAY ANY ACTION BASED UPON ANY DEFECT IN THIS SURVEY BE COMMENCED MORE THAN TEN YEARS FROM THE DATE OF THE CERTIFICATION SHOWN HEREON.
- STEWART TITLE GUARANTY COMPANY, TITLE COMMITMENT NO. 16000310043-AMENDMENT NO. 2, EFFECTIVE DATE OCTOBER 5, 2016 AT 5:30 P.M. WAS RELIED UPON FOR RECORD INFORMATION REGARDING RIGHTS-OF-WAY, EASEMENTS AND ENCUMBRANCES. THIS SURVEY DOES NOT REPRESENT A TITLE SEARCH BY AZTEC CONSULTANTS INC. TO DETERMINE OWNERSHIP, RIGHTS-OF-WAY, EASEMENTS OR OTHER MATTERS OF PUBLIC RECORD.
- DISTANCES ON THIS PLAT ARE GROUND DISTANCES EXPRESSED IN U.S. SURVEY FEET AND DECIMALS THEREOF. A U.S. SURVEY FOOT IS DEFINED AS EXACTLY 1200/3937 METERS.
- FLOODPLAIN: BASED ON A GRAPHICAL REPRESENTATION OF FEDERAL EMERGENCY MANAGEMENT AGENCY (FEMA) FLOOD INSURANCE RATE MAP (FIRM) MAP NO. 08013C0441J, PANEL 441 OF 615, DATED DECEMBER 18, 2012 AND MAP NO. 08013C0442J, PANEL 442 OF 615 (PER INDEX MAP NO. 08013CIND2B DATED DECEMBER 18, 2012 PANEL 442 WAS NOT PRINTED) THE SUBJECT PROPERTY LIES WITHIN "ZONE X", BEING DEFINED AS "OTHER AREAS ... DETERMINED TO BE OUTSIDE THE 0.2% ANNUAL CHANCE FLOODPLAIN".
- THE PURPOSE OF THIS PLAT IS TO CREATE TRACTS, LOTS, EASEMENTS AND RIGHT-OF-WAY OUT OF A PLATTED PARCEL OF LAND, KNOWN AS TRACT B, ERIE HIGHLANDS FILING NO. 8.
- PRIOR TO A SALES CONTRACT FOR ANY LOT, TRACT OR PARCEL WITHIN THIS SUBDIVISION IS EXECUTED, ALL BOUNDARIES OF SAID LOT, TRACT OR PARCEL MUST BE MONUMENTED IN ACCORDANCE WITH STATE STATUTE 12-25-2 AND 38-51-105 OF THE COLORADO REVISED STATUTES.
- PROPOSED TEMPORARY CONSTRUCTION AND PIPE LINE EASEMENTS ARE SHOWN HEREON BASED ON GRAPHICAL REPRESENTATION OF EXHIBIT D WITHIN THE SURFACE USE AGREEMENT RECORDED UNDER RECEPTION NO. 3952706.
- THE PROPERTY WITHIN THIS PLAT OF ERIE HIGHLANDS FILING NO. 9 IS SUBJECT TO A PERMANENT AVIGATION EASEMENT AS DESCRIBED WITHIN THE AGREEMENT RECORDED UNDER RECEPTION NO. 3984166.
- PLEASE REFER TO THE ENCANSA SURFACE USE AGREEMENT RECORDED UNDER RECEPTION NO. 3982954 FOR ALL SETBACK AND USE RESTRICTIONS.
- PLEASE REFER TO THE KERR-MCGEE SURFACE USE AGREEMENT RECORDED UNDER RECEPTION NO. 3952706 FOR ALL SETBACK AND USE RESTRICTIONS.
- DUE TO THE PROXIMITY OF THE PROPERTY TO THE ERIE MUNICIPAL AIRPORT, THERE WILL BE AIRCRAFT PASSING OVER THE PROPERTY. AIRCRAFT PASSAGE MAY RESULT IN NOISE AND OTHER IMPACTS ON THE PROPERTY. AIRCRAFT MAY CROSS PROPERTY AT LOW ALTITUDE IN ACCORDANCE WITH FAA REGULATIONS. THE FREQUENCY OF AIRCRAFT PASSING OVER THE PROPERTY MAY INCREASE IN THE FUTURE. THE OWNERS, THEIR HEIRS, SUCCESSORS AND ASSIGNS SPECIFICALLY ACKNOWLEDGE THE RIGHT OF PASSAGE OVER THE PROPERTY FOR AIRCRAFT AND AGREE TO HOLD HARMLESS THE TOWN OF ERIE FOR AIRCRAFT OPERATIONS.
- MAINTENANCE DEFINITION: MAINTENANCE IS THE PROCESS OF PRESERVING CAPITAL IMPROVEMENTS, STRUCTURES, DEVELOPMENT, OR SYSTEMS TO MEET ITS FUNCTION OR ORIGINAL INTENT OF THE FACILITY. THIS IS THE PRESERVATION, CONSERVATION, KEEPING IN GOOD CONDITIONS, OPERATING SAFELY, OPERATING EFFICIENTLY, TESTING, INSPECTION, SERVICING, REPAIRING, GRADING, CLEANING, PICKING UP TRASH AND DEBRIS, PEST CONTROL, PAINTING, MOWING, PRUNING, AND PROLONGING OF THESE FACILITIES. MAINTENANCE ALSO INCLUDES THE PROVISION OF FINANCIAL SUPPORT TO MAINTAIN THE FACILITIES. FACILITIES INCLUDE BUT ARE NOT LIMITED TO: LANDSCAPING, OPEN AREAS, GRASS, SHRUBS, TREES, PLAYGROUNDS, SITE FURNITURE AND FIXTURES, RETAINING WALLS, SIGNS, SIDEWALKS, DRAINAGE STRUCTURES SUCH AS PONDS, SWALES, DRAIN PANS, INLETS, AND OUTLET STRUCTURES.
- BLANKET PUBLIC ACCESS EASEMENTS ARE HEREBY GRANTED WITHIN THE ENTIRETY OF TRACTS A, B, C, D AND F. A BLANKET UTILITY EASEMENT IS HEREBY GRANTED WITHIN THE ENTIRETY OF TRACT F.

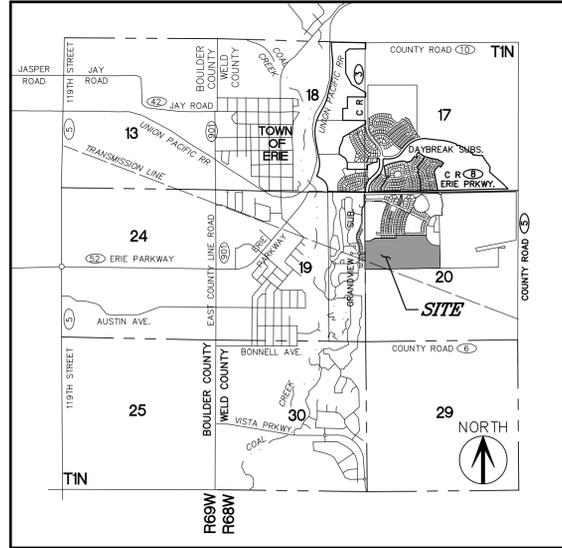

VICINITY MAP
SCALE: 1"=3000'

HOLDER OF DEED OF TRUST:

U.S. BANK NATIONAL ASSOCIATION, D/B/A HOUSING CAPITAL COMPANY

BY: _____
NAME: _____
TITLE: _____

STATE OF COLORADO)
COUNTY OF _____)SS
ACKNOWLEDGED BEFORE ME THIS _____ DAY OF _____, 20____
BY _____ AS _____
OF U.S. BANK NATIONAL ASSOCIATION, D/B/A HOUSING CAPITAL COMPANY

WITNESS MY HAND AND OFFICIAL SEAL:

NOTARY PUBLIC _____
MY COMMISSION EXPIRES: _____

TRACT SUMMARY CHART					
TRACT	USE	AREA ACRES	AREA SQ. FEET	MAINTENANCE	OWNER
TRACT A	PUBLIC ACCESS, LANDSCAPE, UTILITIES	0.078	3,402	METRO DISTRICT	METRO DISTRICT
TRACT B	PUBLIC ACCESS, LANDSCAPE, UTILITIES	0.152	6,628	METRO DISTRICT	METRO DISTRICT
TRACT C	PUBLIC ACCESS, LANDSCAPE, UTILITIES	0.099	4,301	METRO DISTRICT	METRO DISTRICT
TRACT D	PUBLIC ACCESS, LANDSCAPE, UTILITIES	0.087	3,794	METRO DISTRICT	METRO DISTRICT
TRACT E	PUBLIC ACCESS, UTILITIES, FUTURE DEVELOPMENT	8.448	368,011	OWNER	OWNER
TRACT F	PUBLIC ACCESS, UTILITIES, FUTURE DEVELOPMENT	0.221	9,639	OWNER	OWNER
TRACT G	PUBLIC ACCESS, FUTURE DEVELOPMENT	44.583	1,942,019	OWNER	OWNER
TOTAL		53.668	2,337,794		

LAND SUMMARY CHART			
TYPE	AREA ACRES	AREA SQ. FEET	% OF TOTAL AREA
LOTS	6.164	268,483	9.87%
TRACTS	53.668	2,337,794	85.95%
R.O.W.	2.608	113,598	4.18%
TOTAL	62.440	2,719,875	100%

TITLE VERIFICATION CERTIFICATE:

I, _____, AN AUTHORIZED REPRESENTATIVE OF STEWART TITLE GUARANTY COMPANY, A TITLE INSURANCE COMPANY LICENSED TO DO BUSINESS IN THE STATE OF COLORADO, HAVE MADE AN EXAMINATION OF THE TITLE OF ALL THE LANDS HEREIN SHOWN UPON THE PLAT AND THAT THE TITLE OF SUCH LANDS IS IN THE DEDICATOR(S), FREE AND CLEAR OF ALL LIENS, TAXES AND ENCUMBRANCES, EXCEPT THOSE SET FORTH IN THE STEWART TITLE GUARANTY COMPANY, TITLE COMMITMENT NO. 16000310043-AMENDMENT NO. 2, EFFECTIVE DATE OCTOBER 5, 2016 AT 5:30 P.M.

BY: _____ DATE: _____ TITLE: _____
AUTHORIZED REPRESENTATIVE

STATE OF _____)
COUNTY OF _____)SS.
CITY OF _____)

ACKNOWLEDGED BEFORE ME THIS _____ DAY OF _____, 2015

BY _____ AS _____
WITNESS MY HAND AND OFFICIAL SEAL
NOTARY PUBLIC _____
MY COMMISSION EXPIRES _____

ACCEPTANCE CERTIFICATE

TRACTS A, B, AND D ARE HEREBY ACCEPTED FOR OWNERSHIP AND MAINTENANCE BY ERIE HIGHLANDS METROPOLITAN DISTRICTS NO. 1, 2, 3, 4 AND 5.

BY: _____ DATE _____

TITLE: _____

STATE OF _____)
COUNTY OF _____)SS.

ACKNOWLEDGED BEFORE ME THIS _____ DAY OF _____, 2015 BY _____ AS _____

WITNESS MY HAND AND OFFICIAL SEAL

NOTARY PUBLIC _____
MY COMMISSION EXPIRES: _____

COMMUNITY DEVELOPMENT AND PUBLIC WORKS APPROVAL CERTIFICATE:

THIS PLAT IS HEREBY APPROVED BY THE TOWN OF ERIE COMMUNITY DEVELOPMENT DIRECTOR AND PUBLIC WORKS DIRECTOR ON THIS _____ DAY OF _____, 20____

COMMUNITY DEVELOPMENT DIRECTOR _____

PUBLIC WORKS DIRECTOR _____

BOARD OF TRUSTEES APPROVAL CERTIFICATE:

THIS PLAT IS TO BE KNOWN AS **ERIE HIGHLANDS FILING NO. 9** AND IS APPROVED AND ACCEPTED BY RESOLUTION NO. _____, PASSED AND ADOPTED AT THE REGULAR MEETING OF THE BOARD OF TRUSTEES OF ERIE, COLORADO, HELD ON THE _____ DAY OF _____, A.D. 20____

MAYOR: _____

ATTEST: _____
TOWN CLERK

SURVEYORS CERTIFICATE:

I, DEREK S. BROWN, A DULY REGISTERED PROFESSIONAL LAND SURVEYOR IN THE STATE OF COLORADO, DO HEREBY CERTIFY THAT THIS PLAT TRULY AND CORRECTLY REPRESENTS THE RESULTS OF A FIELD SURVEY MADE ON JANUARY 23, 2015, BY ME OR UNDER MY DIRECT SUPERVISION AND THAT ALL MONUMENTS EXIST AS SHOWN HEREON. THAT MATHEMATICAL CLOSURE ERRORS ARE LESS THAN 1:50,000 (SECOND ORDER); AND THAT SAID PLAT HAS BEEN PREPARED IN FULL COMPLIANCE WITH ALL APPLICABLE LAWS OF THE STATE OF COLORADO DEALING WITH MONUMENTS, SUBDIVISIONS OR SURVEYING OF LAND AND ALL APPLICABLE PROVISIONS OF THE TOWN OF ERIE MUNICIPAL CODE TITLE 10.

I ATTEST THE ABOVE ON THIS _____ DAY OF _____, 2016.

DEREK S. BROWN, PLS # 38064
FOR AND ON BEHALF OF AZTEC CONSULTANTS, INC.
300 E. MINERAL AVENUE, SUITE 1, LITTLETON, CO 80122



NOTICE: PER THE STATE OF COLORADO BOARD OF LICENSURE FOR ARCHITECTS, PROFESSIONAL ENGINEERS, AND PROFESSIONAL LAND SURVEYORS RULE 6.2.2 THE WORD "CERTIFY" AS USED HEREON MEANS AN EXPRESSION OF PROFESSIONAL OPINION AND DOES NOT CONSTITUTE A WARRANTY OR GUARANTEE, EXPRESSED OR IMPLIED. THE SURVEY REPRESENTED HEREON HAS BEEN PERFORMED BY ME OR UNDER MY DIRECT SUPERVISION IN ACCORDANCE WITH APPLICABLE STANDARDS OF PRACTICE AND IS BASED UPON MY KNOWLEDGE, INFORMATION AND BELIEF.

CLERK & RECORDER CERTIFICATE

STATE OF COLORADO)
COUNTY OF WELD)SS.

I HEREBY CERTIFY THAT THIS PLAT WAS FILED IN MY OFFICE ON THIS _____ DAY OF _____, 20____ A.D. AND WAS RECORDED AT

RECEPTION NUMBER _____

_____ COUNTY CLERK AND RECORDER

DATE	DESCRIPTION	DATE OF PREPARATION:	2016-01-25
05-16-2016	LOT LINE AND BOUNDARY CHANGES		
07-13-2016	ADDED UTILITY, DRAINAGE, PUBLIC ACCESS EXISTS		
07-19-2016	LOT LINE AND TRACT LINE CHANGES		
09-20-2016	ADDRESS TOWN COMMENTS		
10-11-2016	ADDRESS TOWN COMMENTS		

AZTEC CONSULTANTS, INC. 300 East Mineral Ave., Suite 1 Littleton, Colorado 80122 Phone: (303) 713-1898 Fax: (303) 713-1897 www.aztecconsultants.com

AZTEC Proj. No.: 19316-01 - TOWN PROJECT NO.: FP-000740-2016

SHEET 1 OF 4

ERIE HIGHLANDS FILING NO. 9


AN AMENDMENT OF TRACT B, ERIE HIGHLANDS FILING NO. 8, LOCATED IN THE NORTHWEST QUARTER OF SECTION 20, TOWNSHIP 1 NORTH, RANGE 68 WEST OF THE SIXTH PRINCIPAL MERIDIAN, TOWN OF ERIE, COUNTY OF WELD, STATE OF COLORADO.
62.440 ACRES - 33 LOTS, 7 TRACTS

FP-000740-2016
SHEET 2 OF 4

NORTH 1/4 CORNER SECTION 20
T.1N., R.68W., 6TH P.M.
RECOVERED NO. 6 REBAR
WITH 2-1/2" ALUMINUM CAP
"LS 28258" IN A MONUMENT BOX

NW CORNER SECTION 20
T.1N., R.68W., 6TH P.M.
RECOVERED NO. 6
REBAR WITH 3-1/4"
ALUMINUM CAP-ILLEGIBLE
IN A MONUMENT BOX

NORTH LINE NW 1/4 SECTION 20
N88°48'39"E 2648.08'

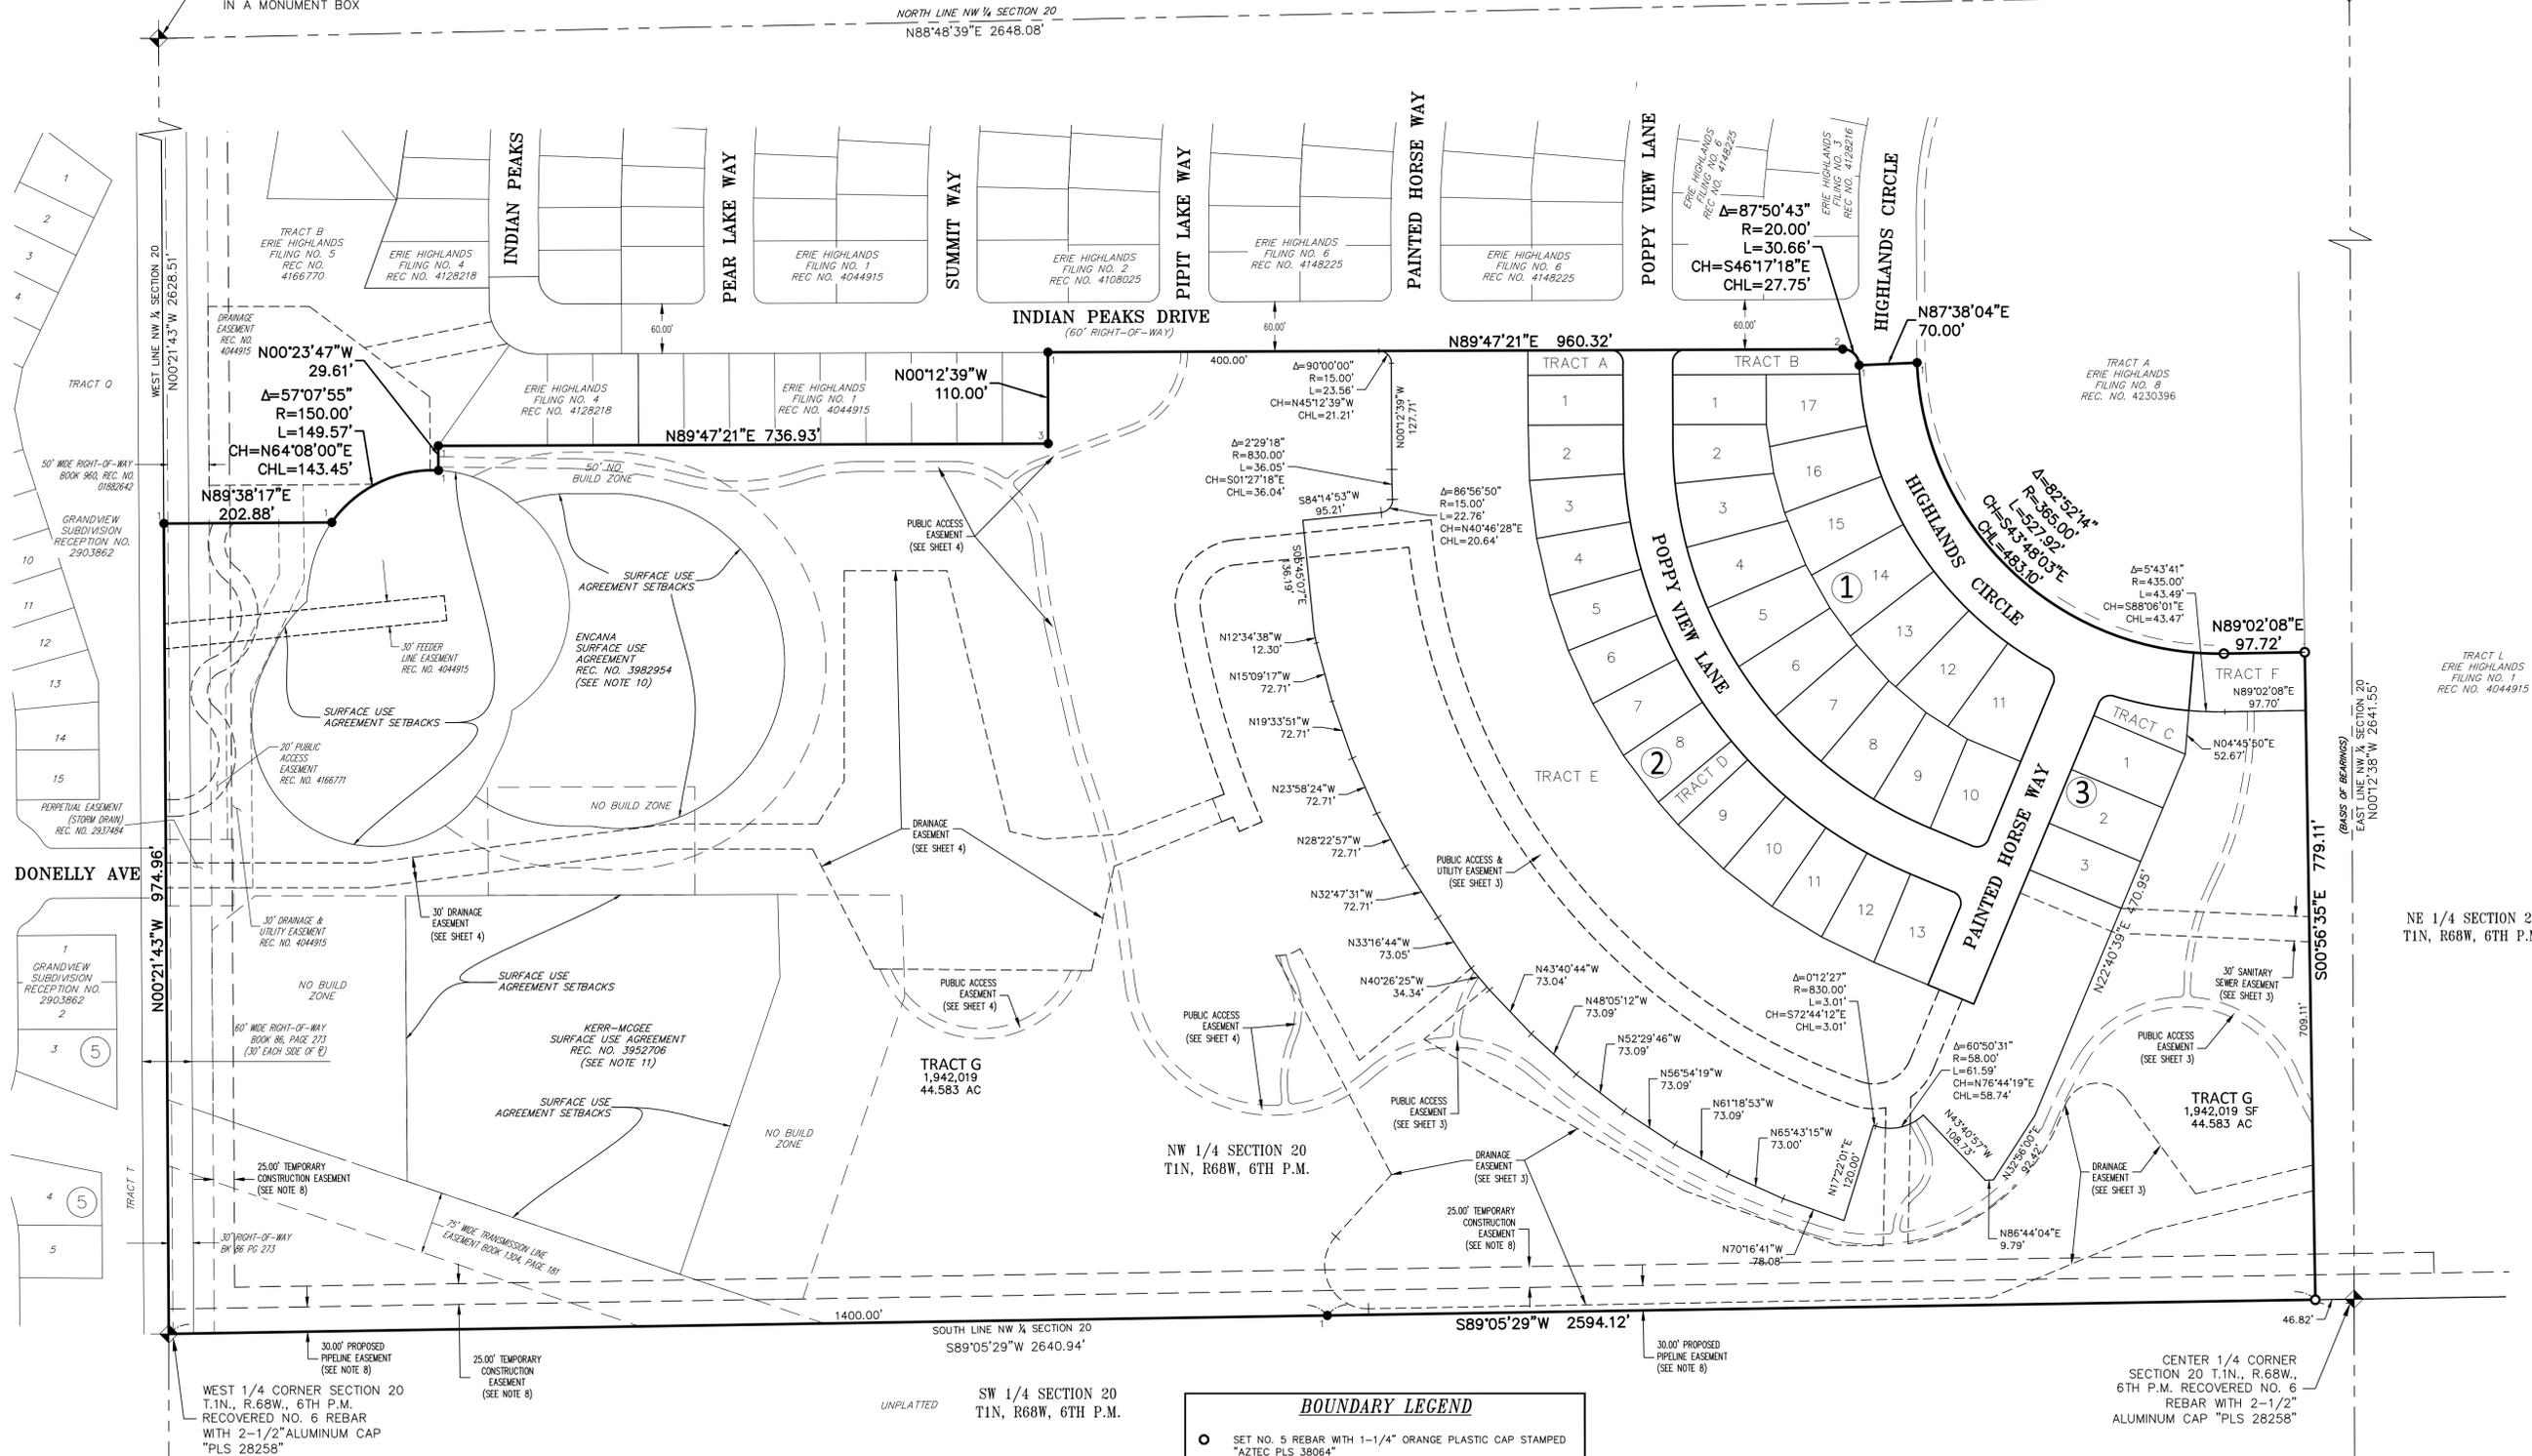


BOUNDARY LEGEND

- SET NO. 5 REBAR WITH 1-1/4" ORANGE PLASTIC CAP STAMPED "AZTEC PLS 38064"
- RECOVERED NO. 5 REBAR WITH 1-1/4" ORANGE PLASTIC CAP STAMPED "AZTEC PLS 38064"
- RECOVERED NO. 5 REBAR WITH 1-1/4" YELLOW PLASTIC CAP ILLEGIBLE
- RECOVERED NO. 5 REBAR WITH 1-1/4" ORANGE PLASTIC CAP STAMPED "AZTEC PLS 36567"

AZTEC
CONSULTANTS, INC.

300 East Mineral Ave., Suite 1
Littleton, Colorado 80122
Phone: (303) 713-1898
Fax: (303) 713-1897
www.aztecconsultants.com

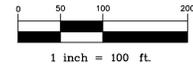

FOR AND BEHALF OF
AZTEC CONSULTANTS, INC.

DATE OF PREPARATION:	2016-01-25
SCALE:	1" = 100'
SHEET 2 OF 4	

AzTec Proj. No.: 19316-01 - TOWN PROJECT NO.: FP-000740-2016


ERIE HIGHLANDS FILING NO. 9

AN AMENDMENT OF TRACT B, ERIE HIGHLANDS FILING NO. 8, LOCATED IN THE NORTHWEST QUARTER OF SECTION 20, TOWNSHIP 1 NORTH, RANGE 68 WEST OF THE SIXTH PRINCIPAL MERIDIAN, TOWN OF ERIE, COUNTY OF WELD, STATE OF COLORADO.

62.440 ACRES - 33 LOTS, 7 TRACTS

FP-000740-2016

SHEET 3 OF 4

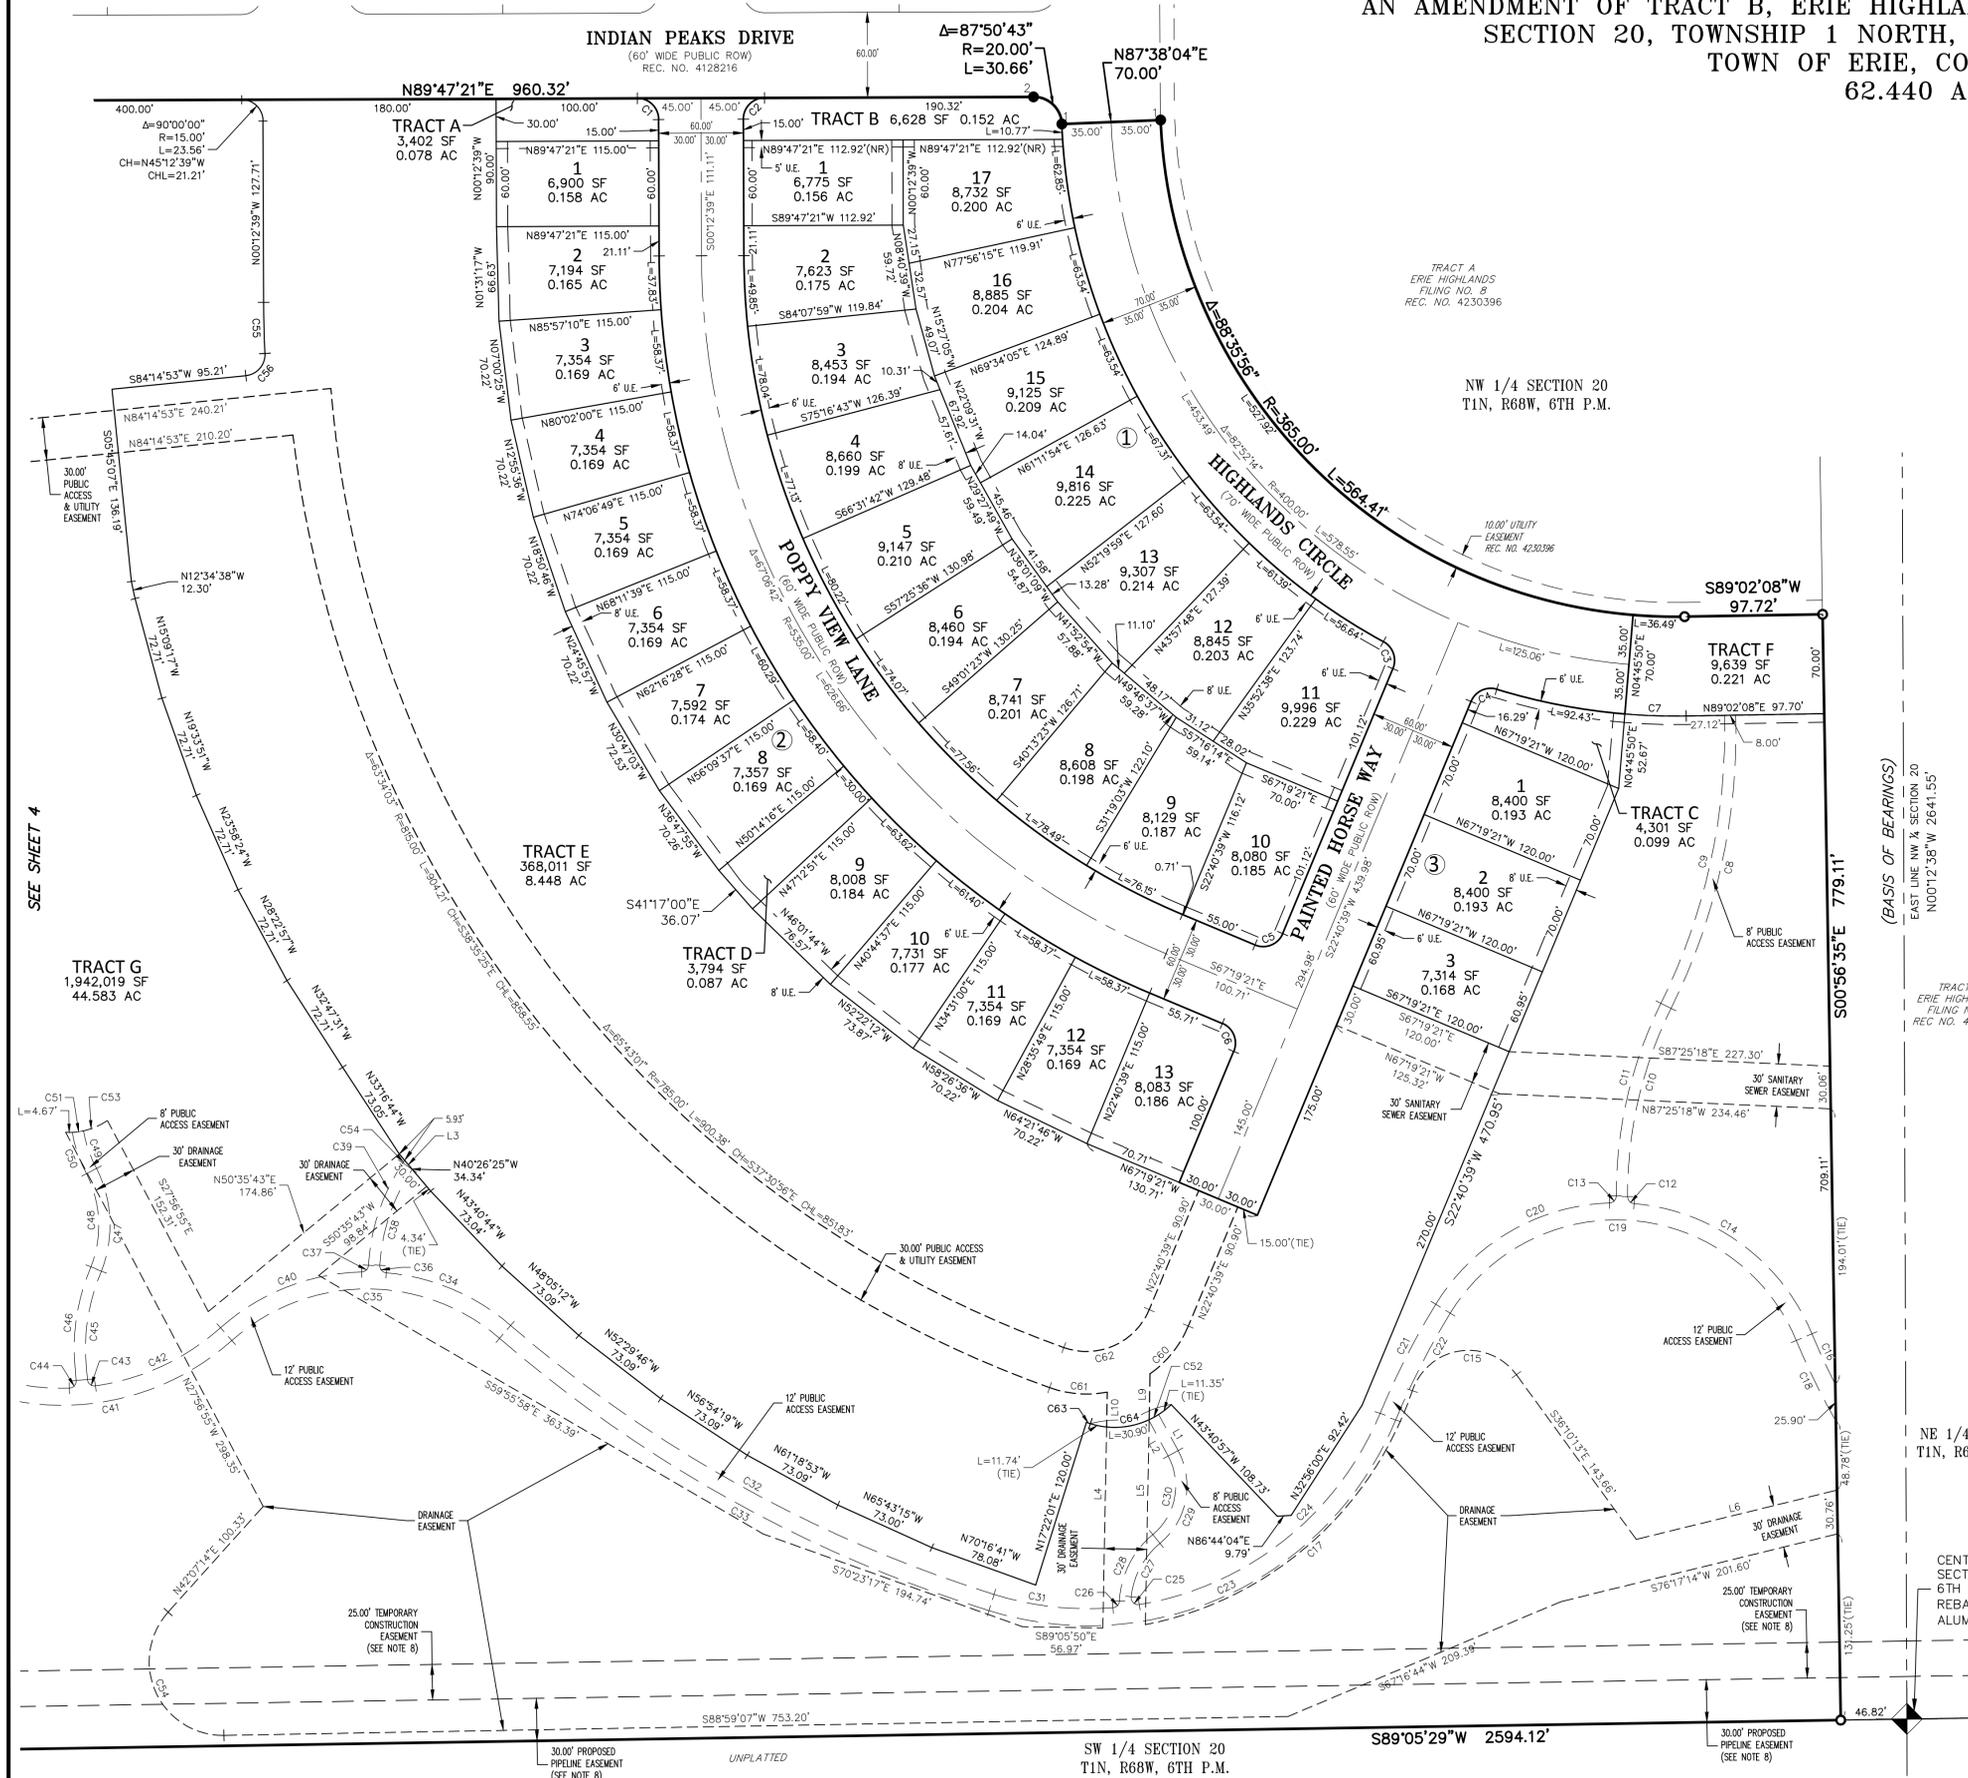

CURVE TABLE				
CURVE	DELTA	RADIUS	LENGTH	CHORD INFO
C1	90°00'00"	15.00'	23.56'	N45°12'39"W, 21.21'
C2	90°00'00"	15.00'	23.56'	S44°47'21"W, 21.21'
C3	84°15'39"	15.00'	22.06'	N19°27'11"W, 20.12'
C4	84°15'39"	15.00'	22.06'	S64°48'28"W, 20.12'
C5	90°00'00"	15.00'	23.56'	N67°40'39"E, 21.21'
C6	90°00'00"	15.00'	23.56'	N22°19'21"W, 21.21'
C8	28°01'01"	437.03'	213.70'	N12°30'58"E, 211.58'
C9	28°01'37"	429.03'	209.87'	N12°30'41"E, 207.78'
C10	26°57'12"	292.00'	137.36'	S13°02'53"W, 136.10'
C11	26°50'26"	300.00'	140.54'	S13°06'16"W, 139.25'
C12	84°45'26"	5.00'	7.40'	S42°48'26"E, 6.74'
C13	88°28'08"	5.00'	7.72'	N43°55'07"E, 6.98'
C14	62°34'15"	150.00'	163.81'	N53°54'02"W, 155.79'
C15	124°59'09"	42.00'	91.62'	S81°20'13"W, 74.50'
C16	4°36'26"	486.17'	39.09'	S24°55'07"E, 39.08'
C17	60°06'14"	250.45'	262.72'	N48°53'45"E, 250.84'
C18	7°16'38"	498.17'	63.27'	S26°15'13"E, 63.23'
C19	125°47'43"	138.00'	302.99'	N85°30'46"W, 245.69'
C20	56°33'49"	150.00'	148.08'	S59°52'17"W, 142.14'
C21	8°54'44"	556.00'	86.48'	S27°08'01"W, 86.40'
C22	8°54'44"	544.00'	84.62'	S27°08'01"W, 84.53'
C23	84°36'04"	236.00'	348.47'	N64°58'41"E, 317.67'
C24	58°00'07"	224.00'	226.76'	N51°40'42"E, 217.20'
C25	105°30'38"	5.00'	9.21'	S46°33'55"E, 7.96'
C26	82°43'25"	5.00'	7.22'	N44°07'15"E, 6.61'
C27	44°30'30"	56.56'	43.93'	S28°26'39"W, 42.84'
C28	47°56'21"	64.56'	54.01'	S26°43'43"W, 52.45'
C29	79°12'56"	52.22'	72.19'	N11°05'26"E, 66.58'
C30	79°12'56"	44.22'	61.13'	N11°05'26"E, 56.38'
C31	21°47'46"	224.00'	85.21'	S83°37'10"E, 84.70'
C32	23°24'27"	964.00'	393.83'	S61°01'04"E, 391.10'
C33	23°24'27"	976.00'	398.73'	S61°01'04"E, 395.97'

CURVE TABLE				
CURVE	DELTA	RADIUS	LENGTH	CHORD INFO
C34	35°39'29"	156.00'	97.09'	N67°08'35"W, 95.53'
C35	82°17'41"	144.00'	206.83'	S89°32'19"W, 189.50'
C36	88°17'53"	5.00'	7.71'	S40°49'22"E, 6.97'
C37	85°28'29"	5.00'	7.46'	N45°52'47"E, 6.79'
C38	30°49'06"	134.26'	72.22'	S18°44'07"W, 71.35'
C39	31°00'07"	142.26'	76.98'	S18°38'36"W, 76.04'
C40	40°13'32"	156.00'	109.52'	S68°30'15"W, 107.29'
C41	124°03'20"	181.00'	391.90'	S69°34'51"E, 319.71'
C42	33°33'14"	169.00'	98.97'	N65°10'06"E, 97.56'
C43	93°06'58"	5.00'	8.13'	S51°29'48"E, 7.26'
C44	93°10'33"	5.00'	8.13'	N41°38'57"E, 7.26'
C45	28°27'25"	136.19'	67.64'	S09°17'23"W, 66.95'
C46	28°23'37"	144.19'	71.45'	S09°15'29"W, 70.72'
C47	48°07'44"	88.86'	74.65'	N02°44'47"W, 72.47'
C48	47°56'23"	80.86'	67.66'	N02°45'23"W, 65.70'
C49	18°35'11"	86.77'	28.15'	S19°18'22"E, 28.02'
C50	18°44'00"	94.77'	30.99'	S19°09'13"E, 30.85'
C51	9°34'12"	48.00'	8.02'	N82°39'34"E, 8.01'
C52	7°54'33"	58.00'	8.01'	N61°28'58"E, 8.00'
C53	36°56'36"	48.00'	30.95'	N74°32'38"E, 30.42'
C54	1°37'27"	77.52'	2.20'	S34°57'24"W, 2.20'
C55	133°08'07"	52.00'	120.83'	S24°26'49"E, 95.42'
C56	2°29'18"	830.00'	36.05'	S01°27'18"E, 36.04'
C57	86°56'50"	15.00'	22.76'	N40°46'28"E, 20.64'
C58	32°12'32"	78.00'	43.85'	N38°46'55"E, 43.27'
C59	30°25'41"	78.00'	41.42'	S85°35'17"E, 40.94'
C60	86°56'54"	48.00'	72.84'	N66°09'06"E, 66.05'
C61	0°12'27"	830.00'	3.01'	S72°44'12"E, 3.01'
C62	60°50'31"	58.00'	61.59'	N76°44'19"E, 58.74'

LINE TABLE		
LINE	BEARING	LENGTH
L1	S28°31'02"E	28.92'
L2	S28°31'02"E	28.92'
L3	S40°26'25"E	8.27'
L4	N01°04'51"E	141.62'
L5	S01°04'51"W	144.49'
L6	N76°17'14"E	146.21'
L9	N01°04'51"E	32.23'
L10	N01°04'51"E	24.57'

BOUNDARY LEGEND	
○	SET NO. 5 REBAR WITH 1-1/4" ORANGE PLASTIC CAP STAMPED "AZTEC PLS 38064"
●	RECOVERED NO. 5 REBAR WITH 1-1/4" ORANGE PLASTIC CAP STAMPED "AZTEC PLS 38064"
●	RECOVERED NO. 5 REBAR WITH 1-1/4" YELLOW PLASTIC CAP ILLEGIBLE


(BASIS OF BEARINGS)
EAST LINE NW 1/4 SECTION 20
N0012°38'W 2641.55'

TRACT L
ERIE HIGHLANDS
FILING NO. 1
REC. NO. 4044915

NE 1/4 SECTION 20
T1N, R68W, 6TH P.M.

CENTER 1/4 CORNER
SECTION 20 T.1N., R.68W.,
6TH P.M. RECOVERED NO. 6
REBAR WITH 2-1/2"
ALUMINUM CAP "PLS 28258"

AZTEC
CONSULTANTS, INC.
300 East Mineral Ave., Suite 1
Littleton, Colorado 80122
Phone: (303) 713-1898
Fax: (303) 713-1897
www.aztecconsultants.com

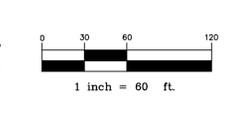

FOR AND BEHALF OF
AZTEC CONSULTANTS, INC.

DATE OF PREPARATION:	2016-01-25
SCALE:	1" = 60'
SHEET 3 OF 4	

SW 1/4 SECTION 20
T1N, R68W, 6TH P.M.


S89°05'29"W 2594.12'

30.00' PROPOSED
PIPELINE EASEMENT
(SEE NOTE 8)

Aztec Proj. No.: 19316-01 - TOWN PROJECT NO.: FP-000740-2016

ERIE HIGHLANDS FILING NO. 9

AN AMENDMENT OF TRACT B, ERIE HIGHLANDS FILING NO. 8,
LOCATED IN THE NORTHWEST QUARTER OF SECTION 20,
TOWNSHIP 1 NORTH, RANGE 68 WEST
OF THE SIXTH PRINCIPAL MERIDIAN,
TOWN OF ERIE, COUNTY OF WELD, STATE OF COLORADO.
62.440 ACRES - 33 LOTS, 7 TRACTS
FP-000740-2016
SHEET 4 OF 4

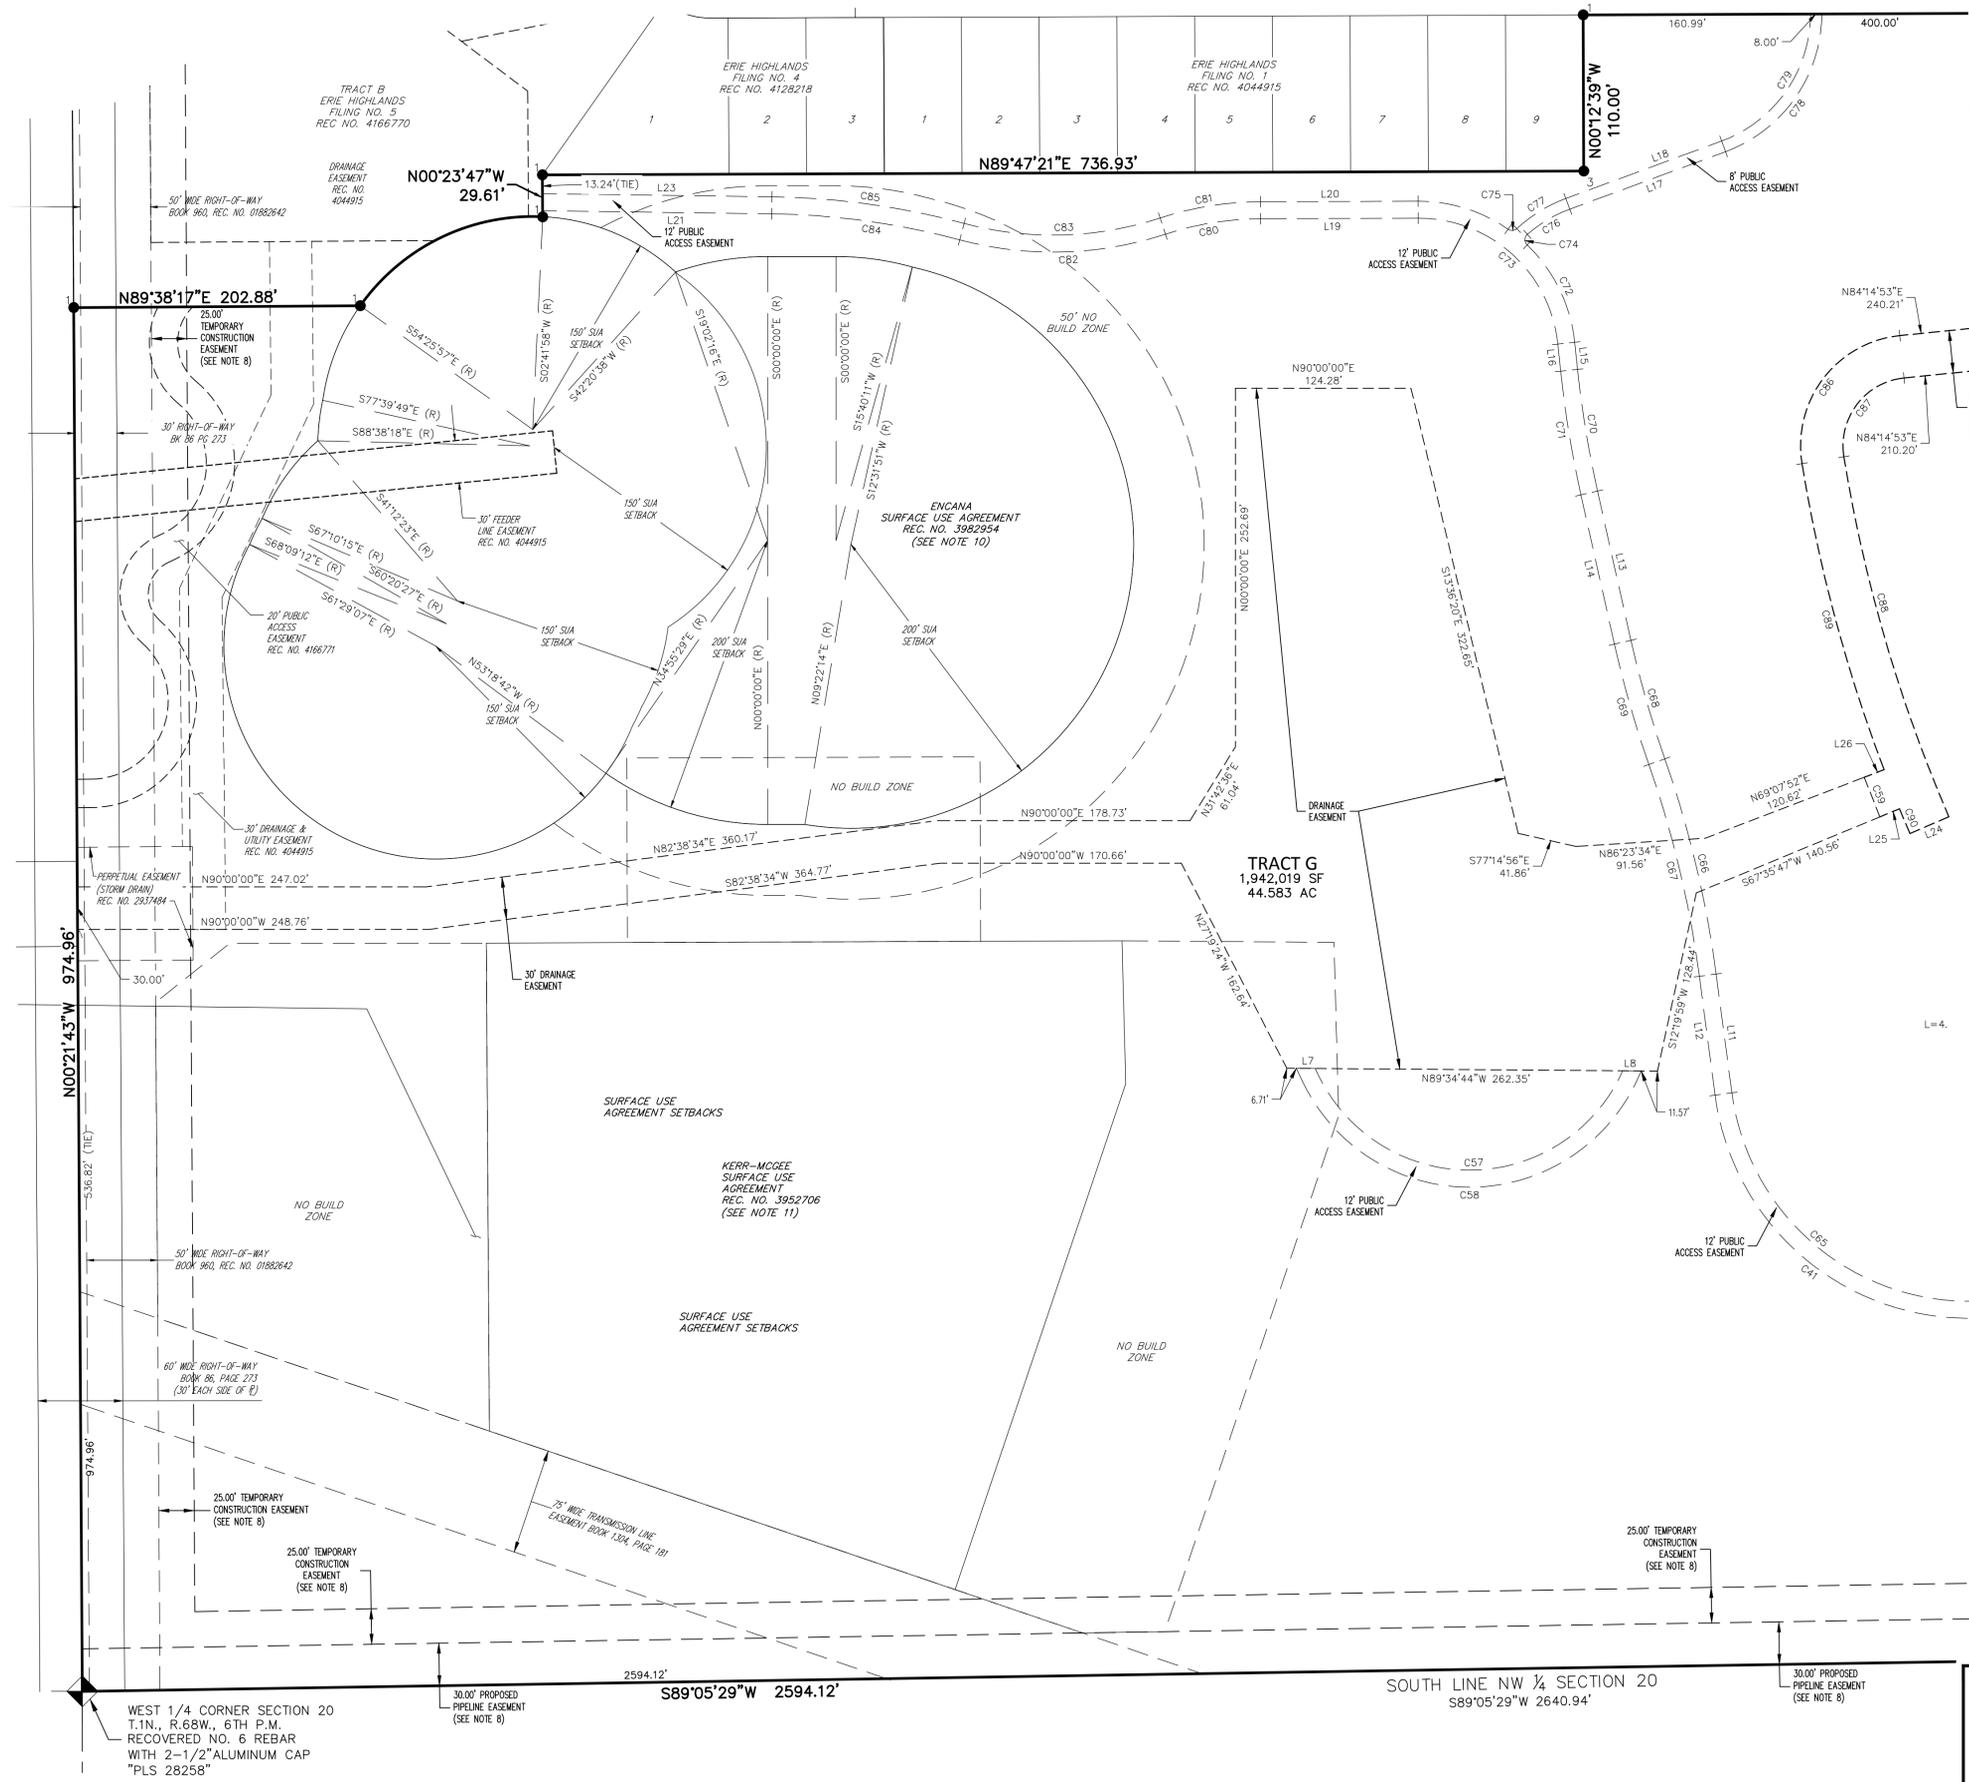

CURVE TABLE				
CURVE	DELTA	RADIUS	LENGTH	CHORD INFO
C41	124°03'20"	181.00'	391.90'	S69°34'51"E, 319.71'
C57	130°13'26"	119.00'	270.47'	N89°24'23"E, 215.90'
C58	132°31'37"	131.00'	303.01'	N88°15'18"E, 239.84'
C65	84°12'36"	169.00'	248.39'	S49°39'29"E, 226.63'
C66	11°50'03"	756.00'	156.15'	N13°28'12"W, 155.87'
C67	11°50'03"	744.00'	153.67'	N13°28'12"W, 153.40'
C68	6°41'41"	744.00'	86.93'	S16°02'24"E, 86.88'
C69	6°41'41"	756.00'	88.33'	S16°02'24"E, 88.28'
C70	6°41'48"	744.00'	86.96'	S09°20'39"E, 86.91'
C71	6°41'48"	756.00'	88.36'	S09°20'39"E, 88.31'
C72	40°17'14"	111.00'	78.05'	N26°08'22"W, 76.45'
C73	84°12'54"	99.00'	145.51'	N48°06'12"W, 132.76'
C74	95°12'35"	5.00'	8.31'	S01°19'18"W, 7.39'
C75	77°23'55"	5.00'	6.75'	N86°00'36"E, 6.25'
C76	20°54'44"	96.00'	35.04'	S59°22'58"W, 34.84'
C77	22°31'41"	104.00'	40.89'	S58°34'29"W, 40.63'
C78	69°29'56"	104.00'	126.15'	N35°05'22"E, 118.56'
C79	69°27'10"	96.00'	116.37'	N35°06'44"E, 109.37'
C80	17°53'51"	219.00'	68.41'	S80°50'25"W, 68.13'
C81	17°53'51"	231.00'	72.16'	S80°50'25"W, 71.86'
C82	33°03'22"	256.00'	147.70'	N88°25'11"E, 145.66'
C83	33°03'22"	244.00'	140.77'	N88°25'11"E, 138.83'
C84	14°10'23"	544.00'	134.57'	N82°08'20"W, 134.22'
C85	14°10'23"	556.00'	137.54'	N82°08'20"W, 137.19'
C86	93°31'01"	78.00'	127.31'	S37°29'22"W, 113.64'
C87	93°31'01"	48.00'	78.34'	S37°29'22"W, 69.93'
C88	14°07'27"	1075.00'	265.00'	S16°19'52"E, 264.33'
C89	11°35'59"	1105.00'	223.71'	S15°04'08"E, 223.33'

LINE TABLE		
LINE	BEARING	LENGTH
L7	S89°34'44"E	13.34'
L8	S89°34'44"E	13.01'
L11	N07°33'11"W	84.47'
L12	N07°33'11"W	84.47'
L13	N12°41'33"W	107.77'
L14	N12°41'33"W	107.77'
L15	N05°59'46"W	19.19'
L16	N05°59'46"W	19.19'
L17	N69°50'20"E	117.48'
L18	N69°50'20"E	117.48'
L19	S89°47'21"W	111.64'
L20	S89°47'21"W	111.64'
L21	N89°13'31"W	162.22'
L23	N89°13'31"W	162.47'

SEE SHEET 4

BOUNDARY LEGEND

- SET NO. 5 REBAR WITH 1-1/4" ORANGE PLASTIC CAP STAMPED "AZTEC PLS 38064"
- RECOVERED NO. 5 REBAR WITH 1-1/4" ORANGE PLASTIC CAP STAMPED "AZTEC PLS 38064"
- RECOVERED NO. 5 REBAR WITH 1-1/4" ORANGE PLASTIC CAP STAMPED "AZTEC PLS 36567"



FOR AND BEHALF OF
AZTEC CONSULTANTS, INC.

300 East Mineral Ave., Suite 1
Littleton, Colorado 80122
Phone: (303) 713-1898
Fax: (303) 713-1897
www.aztecconsultants.com

1 inch = 60 ft.

DATE OF PREPARATION:	2016-01-25
SCALE:	1" = 60'
SHEET 4 OF 4	

AZTEC Proj. No.: 19316-01 - TOWN PROJECT NO.: FP-000740-2016