

FLATIRON MEADOWS - FILING NO. 8

A REPLAT OF TRACTS C & D, FLATIRON MEADOWS FILING NO. 7 LOCATED IN THE NORTHWEST QUARTER OF SECTION 26, TOWNSHIP 1 NORTH, RANGE 69 WEST OF THE 6TH PRINCIPAL MERIDIAN, TOWN OF ERIE, COUNTY OF BOULDER, STATE OF COLORADO
151.026 ACRES - 17 LOTS / 6 TRACTS
FP-000733-2015

CERTIFICATE OF DEDICATION AND OWNERSHIP:

KNOW BY ALL MEN THESE PRESENTS THAT THE UNDERSIGNED, BEING ALL THE OWNERS, MORTGAGEES, OR LIEN HOLDERS OF CERTAIN LANDS IN THE TOWN OF ERIE, COUNTY OF BOULDER, STATE OF COLORADO, DESCRIBED AS FOLLOWS:

TRACTS C & D, FLATIRON MEADOWS FILING NO. 7 RECEPTION NO. 03520949, TOWN OF ERIE, COUNTY OF BOULDER, STATE OF COLORADO.

CONTAINING AN AREA OF 151.026 ACRES, (6,578,710 SQUARE FEET), MORE OR LESS.

HAVE BY THESE PRESENTS LAID OUT, PLATTED AND SUBDIVIDED THE SAME INTO LOTS, BLOCKS, TRACTS, STREETS, AND EASEMENTS AS SHOWN HEREON UNDER THE NAME AND SUBDIVISION OF FLATIRON MEADOWS - FILING NO. 8. ALL PUBLIC WAYS AND OTHER PUBLIC RIGHTS-OF-WAY, LANDS, EASEMENTS AND OTHER DESIGNATED PUBLIC IMPROVEMENTS SHOWN HEREON ARE DEDICATED AND CONVEYED TO THE TOWN OF ERIE, COLORADO, IN FEE SIMPLE ABSOLUTE, WITH MARKETABLE TITLE, FOR PUBLIC USES AND PURPOSES SHOWN HEREON.

OWNER: HT FLATIRON LP, A DELAWARE LIMITED PARTNERSHIP

BY: HINES FLATIRON ASSOCIATES LIMITED PARTNERSHIP,
A TEXAS LIMITED PARTNERSHIP
ITS GENERAL PARTNER

BY: HINES FLATIRON GP LLC,
A DELAWARE LIMITED LIABILITY COMPANY,
ITS GENERAL PARTNER

BY: HINES INVESTMENT MANAGEMENT HOLDINGS LIMITED PARTNERSHIP,
A TEXAS LIMITED PARTNERSHIP,
ITS SOLE MEMBER

BY: HIMH GP LLC,
A DELAWARE LIMITED LIABILITY COMPANY,
ITS GENERAL PARTNER

BY: HINES REAL ESTATE HOLDINGS LIMITED PARTNERSHIP,
A TEXAS LIMITED PARTNERSHIP,
ITS SOLE MEMBER

BY: JCH INVESTMENTS, INC.,
A TEXAS CORPORATION,
ITS GENERAL PARTNER

BY: _____
ROB WITTE
SENIOR MANAGING DIRECTOR

ACKNOWLEDGED BEFORE ME THIS _____ DAY OF _____, 20____

BY ROB WITTE, AS SENIOR MANAGING DIRECTOR.

WITNESS MY HAND AND OFFICIAL SEAL:

NOTARY PUBLIC _____ (SEAL)

MY COMMISSION EXPIRES: _____

LIEN HOLDER SIGNATURE

LIEN HOLDER: FLAGSTAR BANK, FSB

BY: _____

AS: _____

STATE OF COLORADO)
) SS.

COUNTY OF _____


ACKNOWLEDGED BEFORE ME THIS _____ DAY OF _____, 20____

BY _____, AS _____


WITNESS MY HAND AND OFFICIAL SEAL:

NOTARY PUBLIC _____ (SEAL)

MY COMMISSION EXPIRES: _____

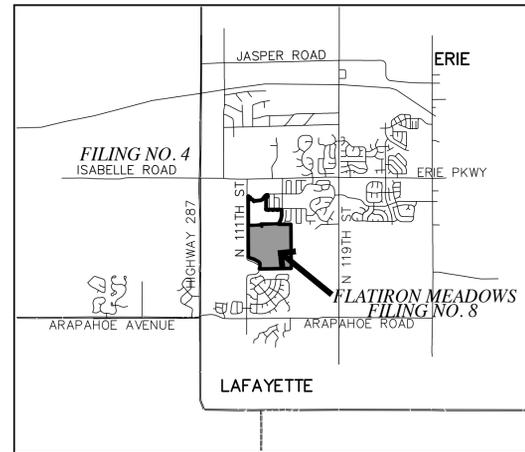

VICINITY MAP

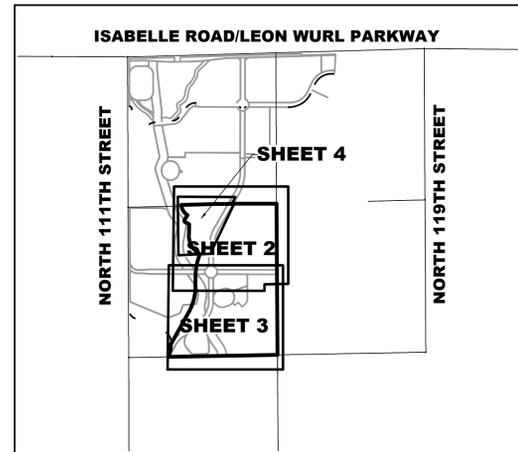

KEY MAP

PROJECT BASIS OF BEARINGS:

BEARINGS ARE BASED UPON THE NORTH LINE OF THE NORTHWEST QUARTER OF SECTION 26, TOWNSHIP 1 NORTH, RANGE 69 WEST, OF THE 6TH PRINCIPAL MERIDIAN, TOWN OF ERIE, COUNTY OF BOULDER, STATE OF COLORADO, AND IS MONUMENTED ON THE WEST WITH A 30' WITNESS CORNER TO THE NORTHWEST CORNER, SECTION 26, WITH A 2 1/2" ALUMINUM CAP STAMPED 1997, RLS#4846, ON THE EAST WITH A 2 1/2" ALUM. CAP IN RANGE BOX STAMPED 1995, PLS#26970

BEARING IS ASSUMED TO BEAR: NORTH 88°35'01" EAST

LAND SUMMARY CHART

TYPE	AREA	AREA (SF)	% OF TOTAL AREA
LOTS (17)	4.148	180,658	2.75
TRACTS (6)	143.079	6,232,583	94.73
ROW	3.799	165,469	2.52
TOTALS	151.026	6,578,710	100.00

TRACT SUMMARY CHART

TRACT	AREA	AREA (SF)	USE	OWNERSHIP	MAINTENANCE*
TRACT A	2.206	96,096	OPEN SPACE/PUBLIC ACCESS EASEMENT	HOMEOWNERS ASSOCIATION	HOMEOWNERS ASSOCIATION
TRACT B	1.556	67,788	OPEN SPACE/PUBLIC ACCESS EASEMENT	HOMEOWNERS ASSOCIATION	HOMEOWNERS ASSOCIATION
TRACT C	0.162	7,060	OPEN SPACE/PUBLIC ACCESS EASEMENT	HOMEOWNERS ASSOCIATION	HOMEOWNERS ASSOCIATION
TRACT D	57.440	2,502,107	FUTURE DEVELOPMENT	OWNER	OWNER
TRACT E	45.077	1,963,571	FUTURE DEVELOPMENT	OWNER	OWNER
TRACT F	36.638	1,595,961	FUTURE DEVELOPMENT	OWNER	OWNER
TOTAL	143.079	6,232,583			

*SEE NOTE TEN THIS PAGE

NOTES AND NOTICES:

- THIS SURVEY DOES NOT CONSTITUTE A TITLE SEARCH BY AZTEC CONSULTANTS, INC. TO DETERMINE OWNERSHIP(S) OR EASEMENT(S) OF RECORD. FOR ALL INFORMATION REGARDING EASEMENT(S) RIGHTS-OF-WAY, ENCUMBRANCE(S), OR TITLE OF RECORD, AZTEC CONSULTANTS, INC. RELIED UPON FIDELITY NATIONAL TITLE INSURANCE COMPANY COMMITMENT NO. 508-F0545154-015-PNX, AMENDMENT NO. 3, DATED APRIL 21, 2016 AT 7:00 A.M.
- THE EXISTING FLOODPLAIN LIMITS AS SHOWN ARE BASED ON FEMA MAPS 08013C0439J AND 08013C0437J DATED DECEMBER 18, 2012. A CONDITIONAL LETTER OF MAP REVISION (CLOMR) PREPARED BY CALIBRE ENGINEERING, INC. WAS APPROVED MAY 19, 2008. THE APPROXIMATE PROJECTED 100-YEAR FLOODPLAIN BOUNDARY LIMITS SHOWN ON THIS PLAT IS BASED ON THE CLOMR. AT A TIME WHEN CONSTRUCTION IS COMPLETED ON THE DRAINAGE IMPROVEMENTS A LETTER OF MAP REVISION (LOMR) WILL BE SUBMITTED AND ONCE APPROVED THE FLOODPLAIN LIMITS WILL BE AMENDED.
- USERS OF DIGITAL INFORMATION MUST RECOGNIZE THAT SUCH INFORMATION CANNOT BEAR A SIGNED CERTIFICATION. EACH USER SHALL BE SOLELY RESPONSIBLE FOR ENSURING THAT DIGITAL INFORMATION IS THE SAME AS THE LATEST RECORD DRAWING BEARING A SIGNED CERTIFICATION.
- ACCORDING TO COLORADO LAW YOU MUST COMMENCE ANY LEGAL ACTION BASED UPON ANY DEFECT IN THIS SURVEY WITHIN THREE YEARS AFTER YOU FIRST DISCOVER SUCH DEFECT. IN NO EVENT MAY ANY ACTION BASED UPON ANY DEFECT IN THIS SURVEY BE COMMENCED MORE THAN TEN YEARS FROM THE DATE OF THE CERTIFICATION SHOWN HEREON.
- ANY PERSON WHO KNOWINGLY REMOVES, ALTERS OR DEFACES ANY PUBLIC LAND SURVEY MONUMENT OR LAND BOUNDARY MONUMENT OR ACCESSORY COMMITS A CLASS TWO (2) MISDEMEANOR PURSUANT TO STATE STATUTE 18-4-508, OF THE COLORADO REVISED STATUTES.
- PRIOR TO A SALES CONTRACT FOR ANY LOT, TRACT OR PARCEL WITHIN THIS SUBDIVISION IS EXECUTED, ALL BOUNDARIES OF SAID LOT, TRACT OR PARCEL MUST BE MONUMENTED IN ACCORDANCE WITH STATE STATUTE 12-25-2-38-51-105 OF THE COLORADO REVISED STATUTES.
- THIS PROPERTY IS SUBJECT TO AN AVIGATION EASEMENT RECORDED MARCH 31, 2009 AT RECEPTION NO. 2988918 AND JUNE 13, 2012 AT RECEPTION NO. 03229233.
- DISTANCES ON THIS PLAT ARE GROUND DISTANCES EXPRESSED IN U.S. SURVEY FEET AND DECIMALS THEREOF. A U.S. SURVEY FOOT IS DEFINED AS EXACTLY 1200/3937 METERS.
- BLANKET PUBLIC ACCESS EASEMENTS ARE GRANTED OVER TRACTS A, B, AND C.
- MAINTENANCE DEFINITION: MAINTENANCE IS THE PROCESS OF PRESERVING CAPITAL IMPROVEMENTS, STRUCTURES, DEVELOPMENT, OR SYSTEMS TO MEET ITS FUNCTION OR ORIGINAL INTENT OF THE FACILITY. THIS IS THE PRESERVATION, CONSERVATION, KEEPING IN GOOD CONDITIONS, OPERATING SAFELY, OPERATING EFFICIENTLY, TESTING, INSPECTION, SERVICING, REPAIRING, GRADING, CLEANING, PICKING UP TRASH AND DEBRIS, PEST CONTROL, PAINTING, MOWING, PRUNING, AND PROLONGING OF THESE FACILITIES. MAINTENANCE ALSO INCLUDES THE PROVISION OF FINANCIAL SUPPORT TO MAINTAIN THE FACILITIES. FACILITIES INCLUDE BUT ARE NOT LIMITED TO: LANDSCAPING, OPEN AREAS, GRASS, SHRUBS, TREES, PLAYGROUNDS, SITE FURNITURE AND FIXTURES, RETAINING WALLS, SIGNS, SIDEWALKS, DRAINAGE STRUCTURES SUCH AS PONDS, SWALES, DRAIN PANS, INLETS, AND OUTLET STRUCTURES.

TITLE VERIFICATION CERTIFICATE:

WE, FIDELITY NATIONAL TITLE INSURANCE COMPANY, DO HEREBY CERTIFY THAT WE HAVE EXAMINED THE TITLE OF ALL LAND PLATTED HEREON AND THAT TITLE TO SUCH LAND IS IN THE DEDICATOR(S) FREE AND CLEAR OF ALL LIENS, TAXES AND ENCUMBRANCES, EXCEPT AS FOLLOWS:

FIDELITY NATIONAL TITLE INSURANCE COMPANY

BY: _____ DATE: _____

TITLE: _____

ATTEST:
SECRETARY/TREASURER)
STATE OF _____) SS.
COUNTY OF _____)
CITY OF _____)

ACKNOWLEDGED BEFORE ME THIS _____ DAY OF _____, 20____

BY _____ AS _____

WITNESS MY HAND AND OFFICIAL SEAL

NOTARY PUBLIC _____

MY COMMISSION EXPIRES _____

COMMUNITY DEVELOPMENT AND PUBLIC WORKS APPROVAL CERTIFICATE:

THIS PLAT IS HEREBY APPROVED BY THE TOWN OF ERIE COMMUNITY DEVELOPMENT DIRECTOR AND PUBLIC WORKS DIRECTOR ON THIS _____ DAY OF _____, 20____

COMMUNITY DEVELOPMENT DIRECTOR _____

PUBLIC WORKS DIRECTOR _____

BOARD OF TRUSTEES APPROVAL CERTIFICATE:

THIS PLAT IS TO BE KNOWN AS THE FLATIRON MEADOWS - FILING NO. 8 AND IS APPROVED AND ACCEPTED BY RESOLUTION NO. _____, PASSED AND ADOPTED AT THE REGULAR (SPECIAL) MEETING OF THE BOARD OF TRUSTEES OF ERIE, COLORADO, HELD ON THE _____ DAY OF _____ A.D. 20____

MAYOR: _____

ATTEST: _____

TOWN CLERK

ACCEPTANCE CERTIFICATE

THIS DEDICATION OF TRACTS A, B, AND C ARE HEREBY ACCEPTED FOR OWNERSHIP AND MAINTENANCE BY FLATIRON MEADOWS MASTER ASSOCIATION, INC.

FLATIRON MEADOWS MASTER ASSOCIATION, INC.

BY: _____ CHAD MURPHY _____ DATE _____

TITLE: _____ PRESIDENT

STATE OF _____)

COUNTY OF _____) ss.

ACKNOWLEDGED BEFORE ME THIS _____ DAY OF _____, 20____ BY _____ AS _____

WITNESS MY HAND AND OFFICIAL SEAL

NOTARY PUBLIC _____ (SEAL)

MY COMMISSION EXPIRES: _____

SURVEYORS CERTIFICATE:

I, JAMES E. LYNCH, A DULY REGISTERED PROFESSIONAL LAND SURVEYOR IN THE STATE OF COLORADO, DO HEREBY CERTIFY THAT THIS PLAT TRULY AND CORRECTLY REPRESENTS THE RESULTS OF A FIELD SURVEY MADE ON JANUARY 14, 2013, BY ME OR UNDER MY DIRECT SUPERVISION AND THAT ALL MONUMENTS EXIST AS SHOWN HEREON; THAT MATHEMATICAL CLOSURE ERRORS ARE LESS THAN 1:50,000 (SECOND ORDER); AND THAT SAID PLAT HAS BEEN PREPARED IN FULL COMPLIANCE WITH ALL APPLICABLE LAWS OF THE STATE OF COLORADO DEALING WITH MONUMENTS, SUBDIVISIONS OR SURVEYING OF LAND AND ALL APPLICABLE PROVISIONS OF THE TOWN OF ERIE UNIFIED DEVELOPMENT CODE.

I ATTEST THE ABOVE ON THIS _____ DAY OF _____, 2016.

JAMES E. LYNCH, PLS # 37933
FOR AND ON BEHALF OF AZTEC CONSULTANTS, INC.
300 EAST MINERAL AVENUE, SUITE 1, LITTLETON, CO 80122

CLERK & RECORDER CERTIFICATE

STATE OF COLORADO)

) ss.

COUNTY OF BOULDER)

I HEREBY CERTIFY THAT THIS PLAT WAS FILED IN MY OFFICE ON THIS _____ DAY OF _____, 20____ A.D. AND WAS RECORDED AT RECEPTION NUMBER _____

_____ COUNTY CLERK AND RECORDER



 300 E. MINERAL AVENUE, SUITE 1 Littleton, Colorado 80122 Phone: (303) 713-1898 Fax: (303) 713-1897 www.aztecconsultants.com AzTec Proj. No.2345-25	 Calibre Engineering, Inc. 9090 South Ridgeline Blvd., Suite 105 Highlands Ranch, CO 80129 (303) 730-0434 www.calibre-engineering.com Engineering Construction Management Survey	FLATIRON MEADOWS - FILING NO. 8 FINAL PLAT COVER SHEET		Job Number FPLAT_F8
		Prepared for HT FLATIRON LP	Date 2016-06-10	Sheet 1 of 4


FLATIRON MEADOWS - FILING NO. 8

A REPLAT OF TRACTS C & D, FLATIRON MEADOWS FILING NO. 7 LOCATED IN A PORTION OF THE NORTHWEST QUARTER OF SECTION 26 TOWNSHIP 1 NORTH, RANGE 69 WEST OF THE 6TH PRINCIPAL MERIDIAN, TOWN OF ERIE, COUNTY OF BOULDER, STATE OF COLORADO
151.026 ACRES - 17 LOTS / 6 TRACTS

FP-000733-2015


EASEMENT LEGEND AND DETAIL:

- ⊕ 8' UTILITY EASEMENT ADJACENT TO ALL RIGHT-OF-WAY
 - ⊗ 8' UTILITY EASEMENT ADJACENT TO REAR PROPERTY LINES
 - ⊙ 5' UTILITY EASEMENT ADJACENT TO SIDE PROPERTY LINES (AS SHOWN)
- TYPICAL EASEMENT DETAIL 1"=40'

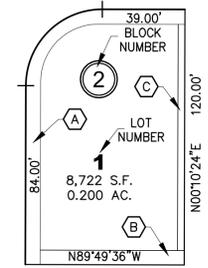


LEGEND

- EXISTING FLOODPLAIN
- PROPOSED FLOODPLAIN
- DAM BREACH
- SUBJECT PROPERTY LINE
- TRACT BOUNDARY
- ADJACENT PROPERTY LINE
- SECTION LINE
- EXIST. RIGHT-OF-WAY
- PROP. EASEMENT
- EXIST. EASEMENT
- PROP. CENTERLINE
- EXIST. CENTERLINE
- LAND CORNER AS DESCRIBED
- SET NO. 5 REBAR W/ 1 1/4" ORANGE PLASTIC CAP, STAMPED "AZTEC PLS 37933"
- FOUND MON. AS DESCRIBED
- FOUND NO. 5 REBAR W/ 1 1/4" ORANGE PLASTIC CAP, STAMPED "AZTEC PLS 37933"
- FOUND NO. 5 REBAR W/ 1 1/4" ORANGE PLASTIC CAP, STAMPED "AZTEC PLS 38064"
- LINE / CURVE LABEL L123 / C123

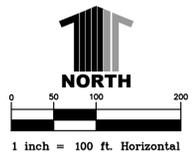

NO LAND CORNER FOUND
(UNPLATTED)
10.2 ACRES IN
NW 1/4, SW 1/4, NE 1/4
REC NO. 668533
& 680650
10' W.C. TO NORTH SIXTEENTH CORNER, SECTION 26, FOUND 2 1/2" ALUMINUM CAP STAMPED AS SHOWN

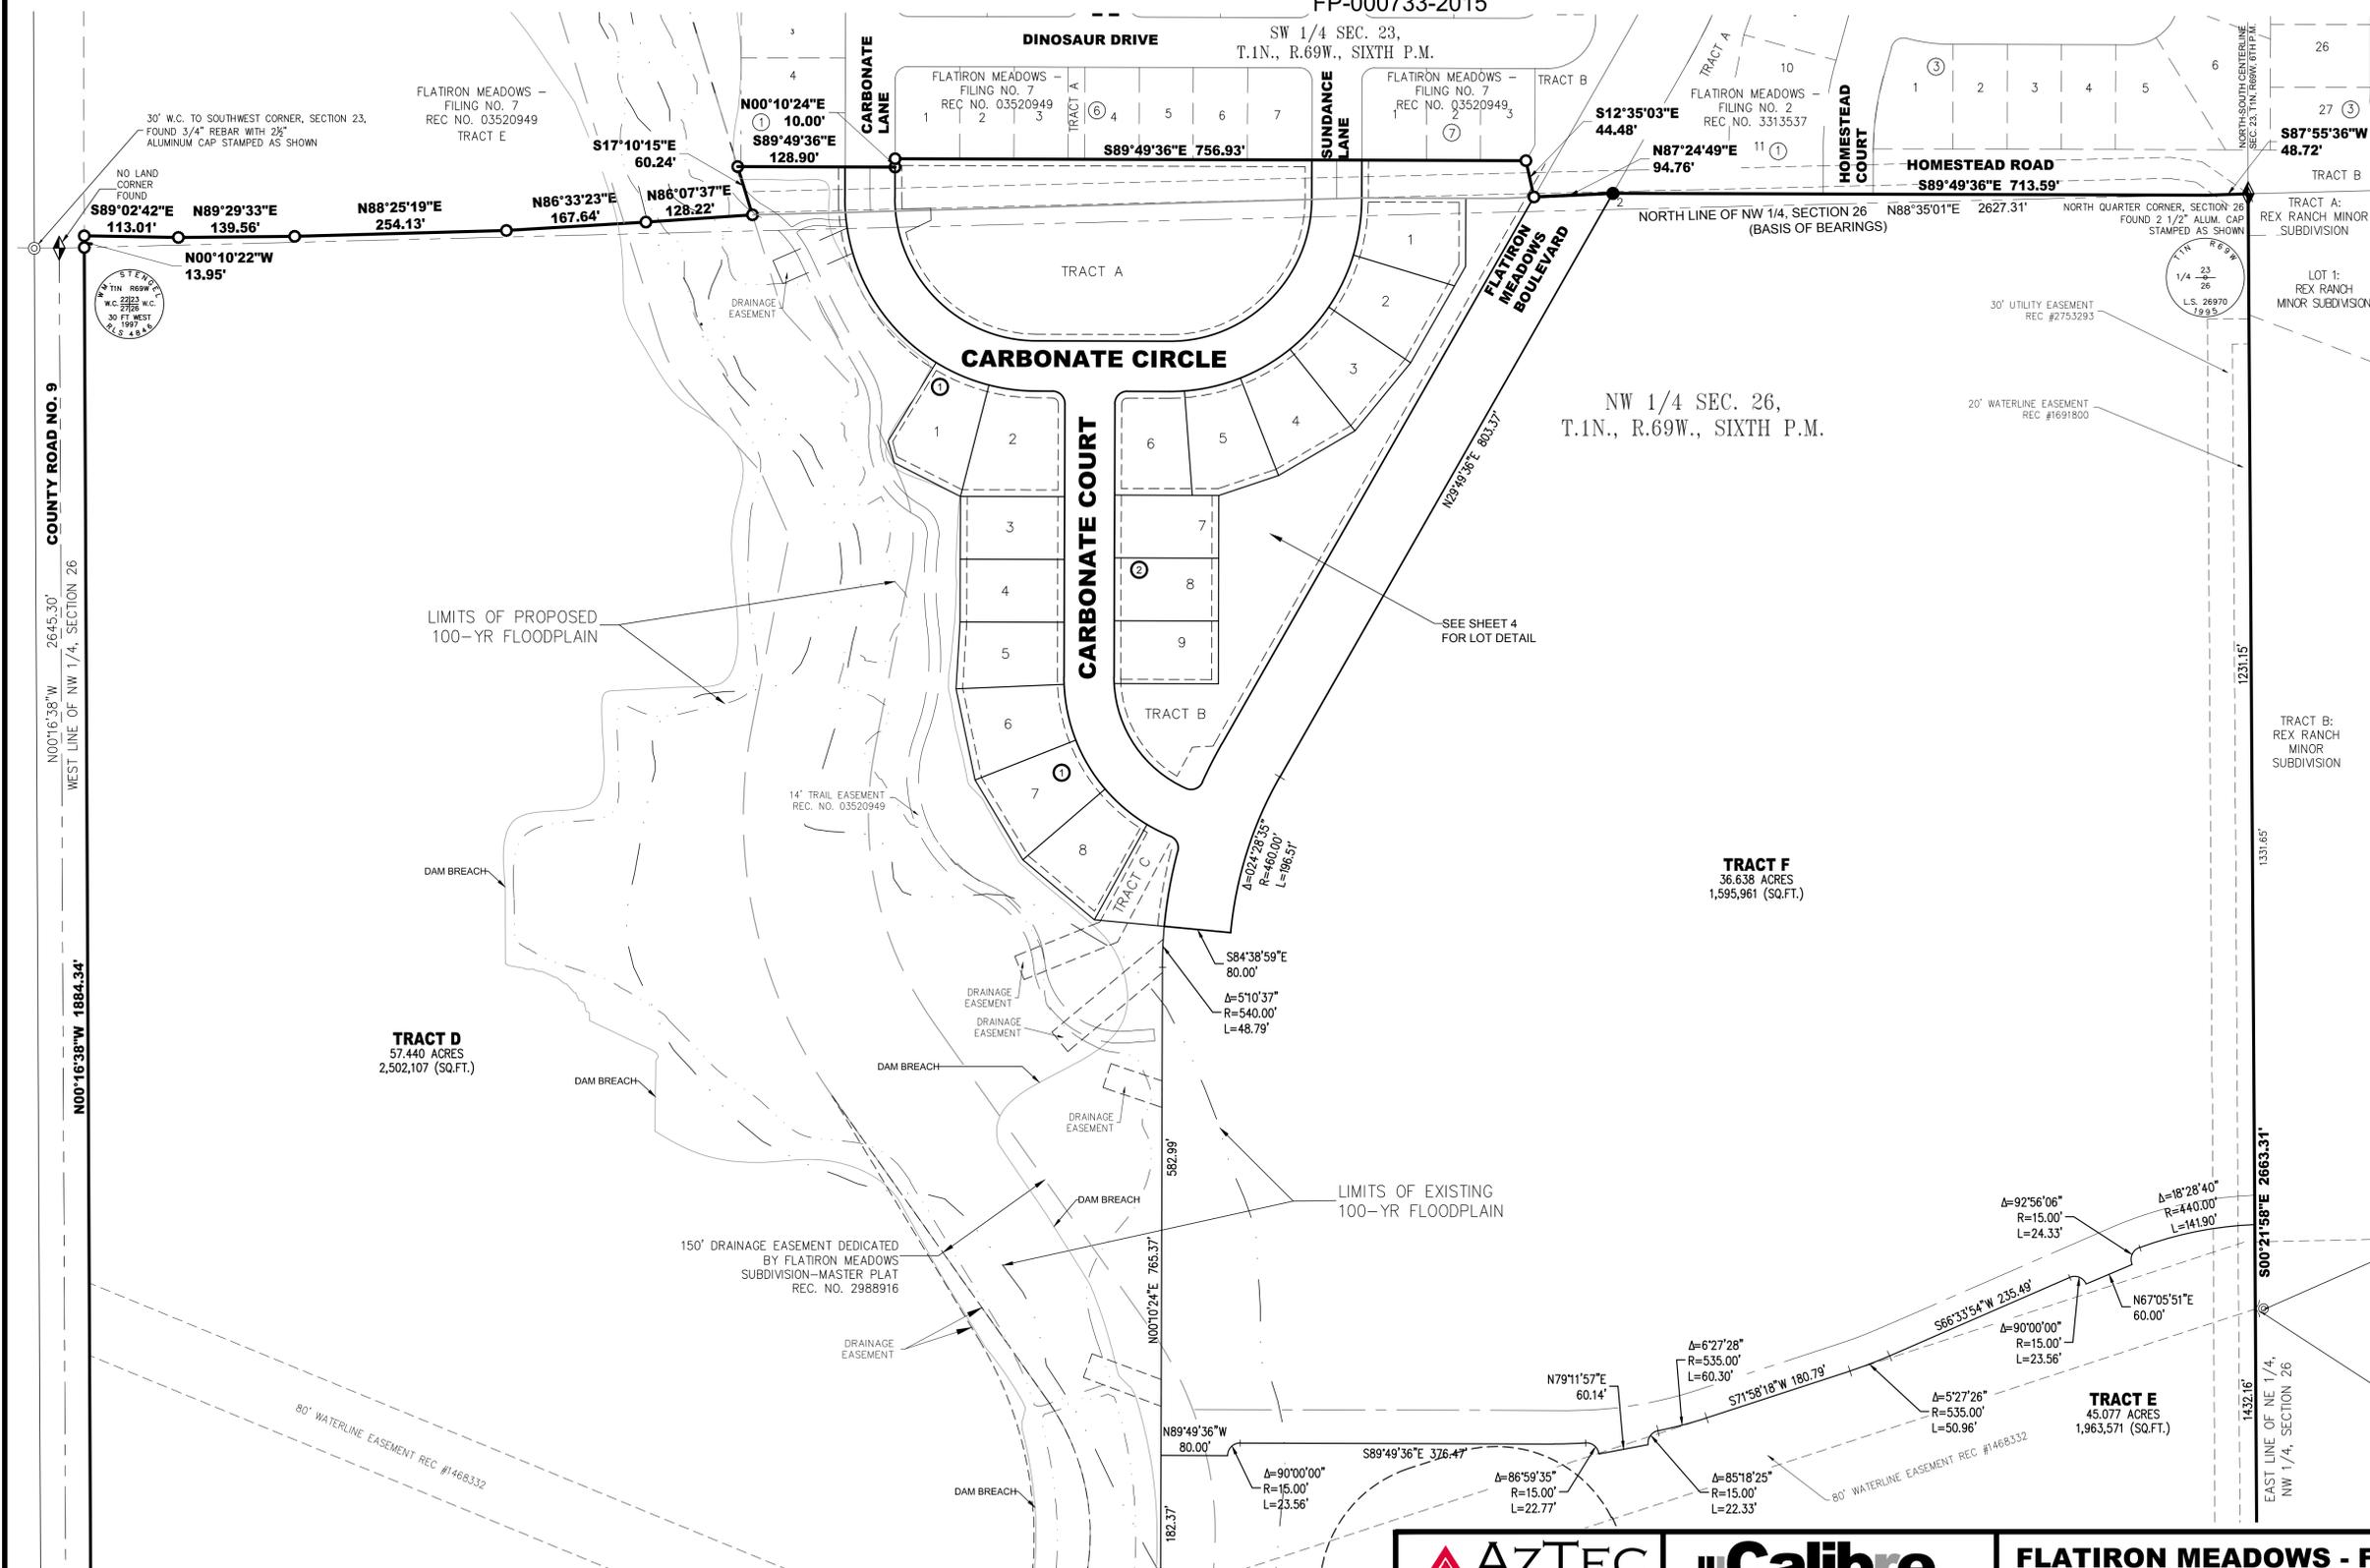


COUNTY ROAD NO. 9
N00°16'38"W 2645.30'
WEST LINE OF NW 1/4, SECTION 26
N00°16'38"W 1854.34'

SEE SHEET 3

 300 E. MINERAL AVE, SUITE 1 Littleton, Colorado 80122 Phone: (303) 713-1898 Fax: (303) 713-1897 www.aztecconsultants.com AzTec Proj. No. 23415-25	 Calibre Engineering, Inc. 9090 South Ridgeline Blvd., Suite 105 Highlands Ranch, CO 80129 (303) 730-0434 www.calibre-engineering.com Engineering Construction Management Survey	FLATIRON MEADOWS - FILING NO. 8 FINAL PLAT Prepared for HT FLATIRON LP	Job Number FPLAT_F8 Date 2016-06-10 Sheet 2 of 4
--	---	---	---

FLATIRON MEADOWS - FILING NO. 8


A REPLAT OF TRACTS C & D, FLATIRON MEADOWS FILING NO. 7 LOCATED IN A PORTION OF THE NORTHWEST QUARTER OF SECTION 26 TOWNSHIP 1 NORTH, RANGE 69 WEST OF THE 6TH PRINCIPAL MERIDIAN, TOWN OF ERIE, COUNTY OF BOULDER, STATE OF COLORADO
 151.026 ACRES - 17 LOTS / 6 TRACTS
 FP-000733-2015

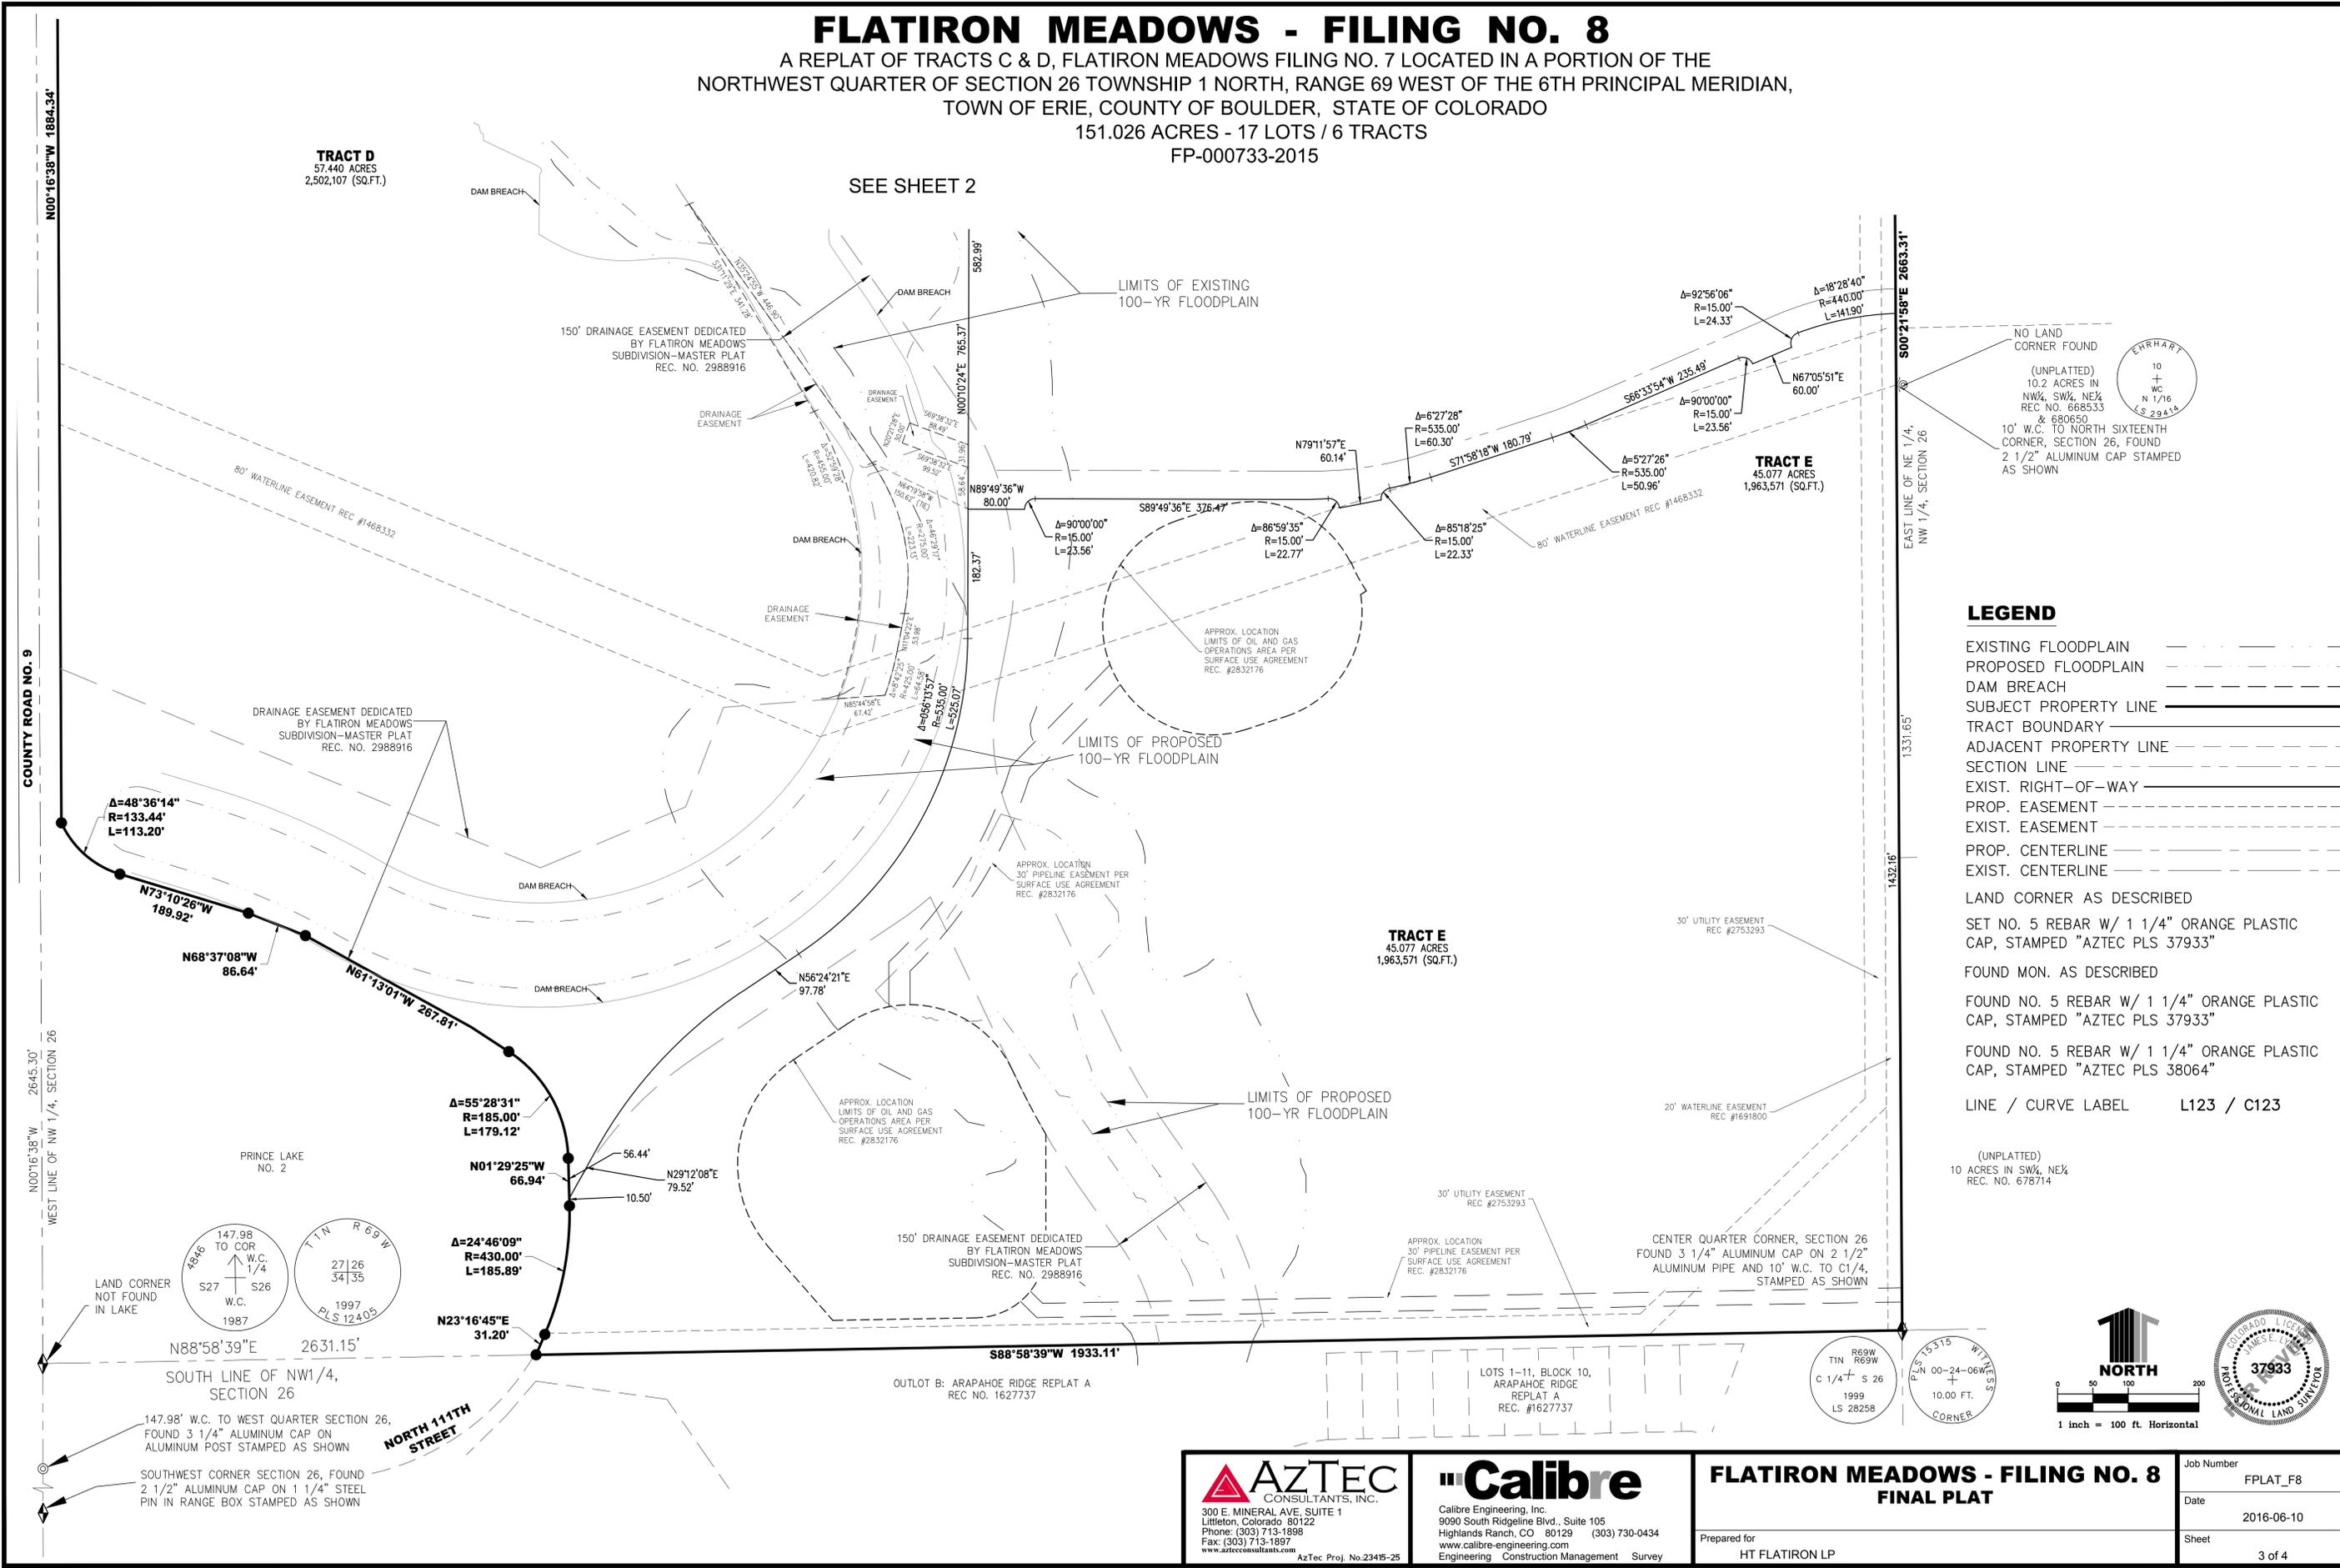

TRACT D
 57.440 ACRES
 2,502,107 (SQ.FT.)



TRACT E
 45.077 ACRES
 1,963,571 (SQ.FT.)

TRACT F
 45.077 ACRES
 1,963,571 (SQ.FT.)

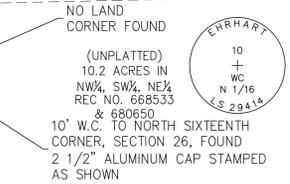

LEGEND

- EXISTING FLOODPLAIN
- PROPOSED FLOODPLAIN
- DAM BREACH
- SUBJECT PROPERTY LINE
- TRACT BOUNDARY
- ADJACENT PROPERTY LINE
- SECTION LINE
- EXIST. RIGHT-OF-WAY
- PROP. EASEMENT
- EXIST. EASEMENT
- PROP. CENTERLINE
- EXIST. CENTERLINE
- LAND CORNER AS DESCRIBED
- SET NO. 5 REBAR W/ 1 1/4" ORANGE PLASTIC CAP, STAMPED "AZTEC PLS 37933"
- FOUND MON. AS DESCRIBED
- FOUND NO. 5 REBAR W/ 1 1/4" ORANGE PLASTIC CAP, STAMPED "AZTEC PLS 37933"
- FOUND NO. 5 REBAR W/ 1 1/4" ORANGE PLASTIC CAP, STAMPED "AZTEC PLS 38064"
- LINE / CURVE LABEL L123 / C123
- (UNPLATTED)
 10 ACRES IN SW 1/4, NE 1/4
 REC. NO. 678714

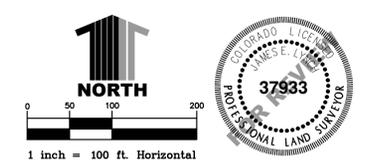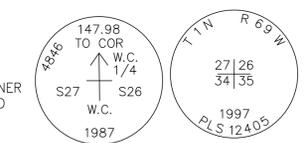

COUNTY ROAD NO. 9

WEST LINE OF NW 1/4, SECTION 26

EAST LINE OF NE 1/4, NW 1/4, SECTION 26

SOUTH LINE OF NW 1/4, SECTION 26

NORTH 111TH STREET

OUTLOT B: ARAPAHOE RIDGE REPLAT A
 REC NO. 1627737

LOTS 1-11, BLOCK 10, ARAPAHOE RIDGE REPLAT A
 REC. #1627737

 300 E. MINERAL AVE, SUITE 1 Littleton, Colorado 80122 Phone: (303) 713-1898 Fax: (303) 713-1897 www.aztecconsultants.com AzTec Proj. No.23415-25	 Calibre Engineering, Inc. 9090 South Ridgeline Blvd., Suite 105 Highlands Ranch, CO 80129 (303) 730-0434 www.calibre-engineering.com Engineering Construction Management Survey	FLATIRON MEADOWS - FILING NO. 8 FINAL PLAT		Job Number	FPLAT_F8
		Prepared for	HT FLATIRON LP	Date	2016-06-10
		Sheet	3 of 4		

