


FLATIRON MEADOWS - FILING NO. 13


TRACT G, FLATIRON MEADOWS - FILING NO. 11, LOCATED IN A PORTION OF THE SOUTHWEST QUARTER SECTION 23, AND A PORTION OF THE NORTHWEST QUARTER OF SECTION 26,
TOWNSHIP 1 NORTH, RANGE 69 WEST OF THE 6TH PRINCIPAL MERIDIAN, TOWN OF ERIE, COUNTY OF BOULDER, STATE OF COLORADO
75.035 ACRES - 122 LOTS / 22 TRACTS
FP-000950-2017

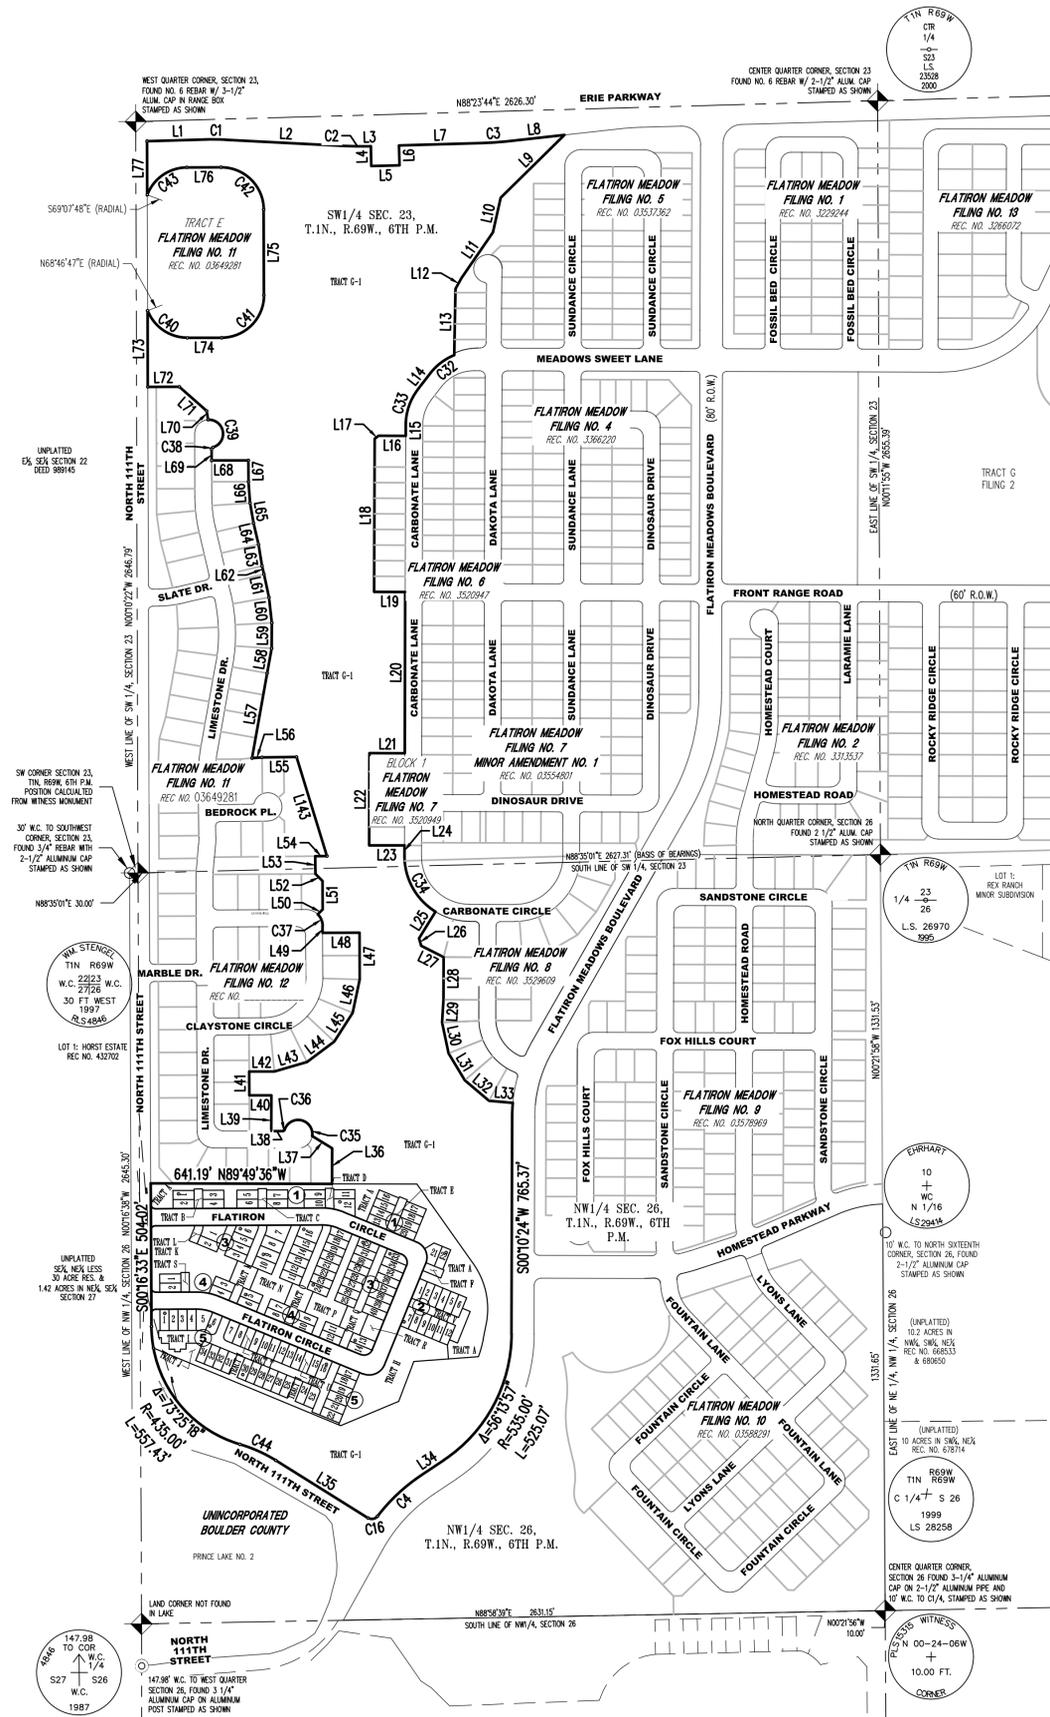

LINE	BEARING	LENGTH												
L1	S88°23'44"W	206.67	L15	N00°10'24"E	38.53	L29	N03°31'11"E	80.01	L43	S73°55'13"W	120.21	L57	N10°07'08"E	303.73
L2	N87°02'37"W	426.93	L16	S89°54'46"E	95.70	L30	N11°55'03"W	111.15	L44	S53°18'37"W	120.21	L58	N10°21'38"E	88.97
L3	S88°23'44"W	6.31	L17	N53°51'42"E	17.75	L31	N31°00'57"W	111.15	L45	S32°42'01"W	120.21	L59	N00°24'04"E	89.98
L4	N01°36'16"W	69.99	L18	N00°10'24"E	539.35	L32	N50°06'52"W	111.92	L46	S12°05'24"W	120.21	L60	N06°23'10"W	89.98
L5	S88°23'44"W	100.00	L19	N89°49'36"W	110.00	L33	N84°38'59"W	84.37	L47	S00°12'01"E	164.94	L61	N12°14'45"W	83.45
L6	S01°36'16"E	69.99	L20	N00°10'24"E	568.00	L34	N56°24'21"E	97.78	L48	N89°43'27"E	131.00	L62	N13°08'46"W	30.00
L7	S88°23'44"W	293.69	L21	S89°49'36"E	125.00	L35	S58°08'51"E	384.06	L49	S00°16'33"E	24.66	L63	N09°25'51"W	77.16
L8	S83°41'44"W	209.06	L22	N00°10'24"E	325.00	L36	S00°10'24"W	125.04	L50	S45°04'12"W	24.52	L64	N13°08'46"W	77.00
L9	N45°33'55"E	315.59	L23	N89°49'36"W	125.00	L37	S58°22'28"E	83.38	L51	S00°16'33"E	100.00	L65	N09°39'12"W	72.04
L10	N12°40'57"E	125.44	L24	N00°10'24"E	37.00	L38	S89°49'36"E	40.50	L52	S45°16'33"E	35.36	L66	N04°30'42"W	75.27
L11	N01°05'37"E	233.45	L25	N31°36'24"E	110.00	L39	S00°10'24"W	126.00	L53	S00°32'30"E	62.52			
L12	N29°09'32"E	44.43	L26	N15°46'21"W	27.09	L40	S89°49'36"E	78.01						
L13	N17°40'51"E	71.19												

CURVE	DELTA	RADIUS	LENGTH
C1	43°3'39"	885.00'	70.45'
C2	43°3'46"	1025.00'	81.63'
C3	44°2'00"	1025.00'	84.08'
C4	18°36'38"	640.00'	211.60'
C16	84°23'27"	25.00'	36.82'
C32	307°4'40"	205.00'	108.21'
C33	37°30'27"	205.00'	134.20'
C34	58°34'00"	230.00'	235.10'
C35	170°06'45"	50.00'	148.45'

CURVE	DELTA	RADIUS	LENGTH
C36	72°38'52"	7.00'	8.88'
C37	44°39'15"	58.00'	45.20'
C38	72°38'52"	7.00'	8.88'
C39	165°19'39"	50.00'	144.28'
C40	68°57'09"	150.00'	180.52'
C41	90°00'00"	150.00'	235.62'
C42	90°00'00"	150.00'	235.62'
C43	68°57'27"	150.00'	180.53'
C44	153°31'01"	515.00'	139.77'

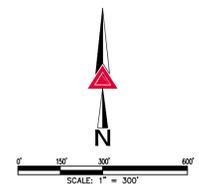

- LEGEND**
- APPROXIMATE PROJECTED LOCATION OF 100-YR FLOODPLAIN SEE NOTE 2
 - SUBJECT PROPERTY LINE
 - TRACT BOUNDARY
 - ADJACENT PROPERTY LINE
 - SECTION LINE
 - EXIST. RIGHT-OF-WAY
 - PROP. EASEMENT
 - EXIST. EASEMENT
 - PROP. CENTERLINE
 - EXIST. CENTERLINE
 - SECTION CORNER AS DESCRIBED
 - SET NO. 5 REBAR W/ 1 1/4" YELLOW PLASTIC CAP, STAMPED "AZTEC PLS 37933"
 - FOUND NO. 5 REBAR W/ 1 1/4" YELLOW PLASTIC CAP, STAMPED "AZTEC PLS 37933"
 - LINE / CURVE LABEL
 - ACCESS EASEMENT
 - DRAINAGE EASEMENT
 - UTILITY EASEMENT



AZTEC
CONSULTANTS, INC.
300 E. MINERAL AVE, SUITE 1
Littleton, Colorado 80122
Phone: (303) 713-1898
Fax: (303) 713-1897
www.aztecconsultants.com
AzTec Proj. No. 23417-58



Calibre
Calibre Engineering, Inc.
9090 South Ridgeline Blvd., Suite 105
Highlands Ranch, CO 80129 (303) 730-0434
www.calibre-engineering.com
Engineering Construction Management Survey

FLATIRON MEADOWS - FILING NO. 13
FINAL PLAT
Prepared for
HT FLATIRON LP

Job Number	FP-000950-2017
Date	10/31/2019
Sheet	2 OF 8

FLATIRON MEADOWS - FILING NO. 13

TRACT G, FLATIRON MEADOWS - FILING NO. 11, LOCATED IN A PORTION OF THE SOUTHWEST QUARTER SECTION 23, AND A PORTION OF THE NORTHWEST QUARTER OF SECTION 26,
TOWNSHIP 1 NORTH, RANGE 69 WEST OF THE 6TH PRINCIPAL MERIDIAN, TOWN OF ERIE, COUNTY OF BOULDER, STATE OF COLORADO
75.035 ACRES - 122 LOTS / 22 TRACTS
FP-000950-2017

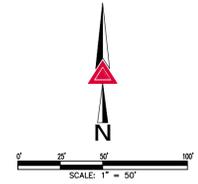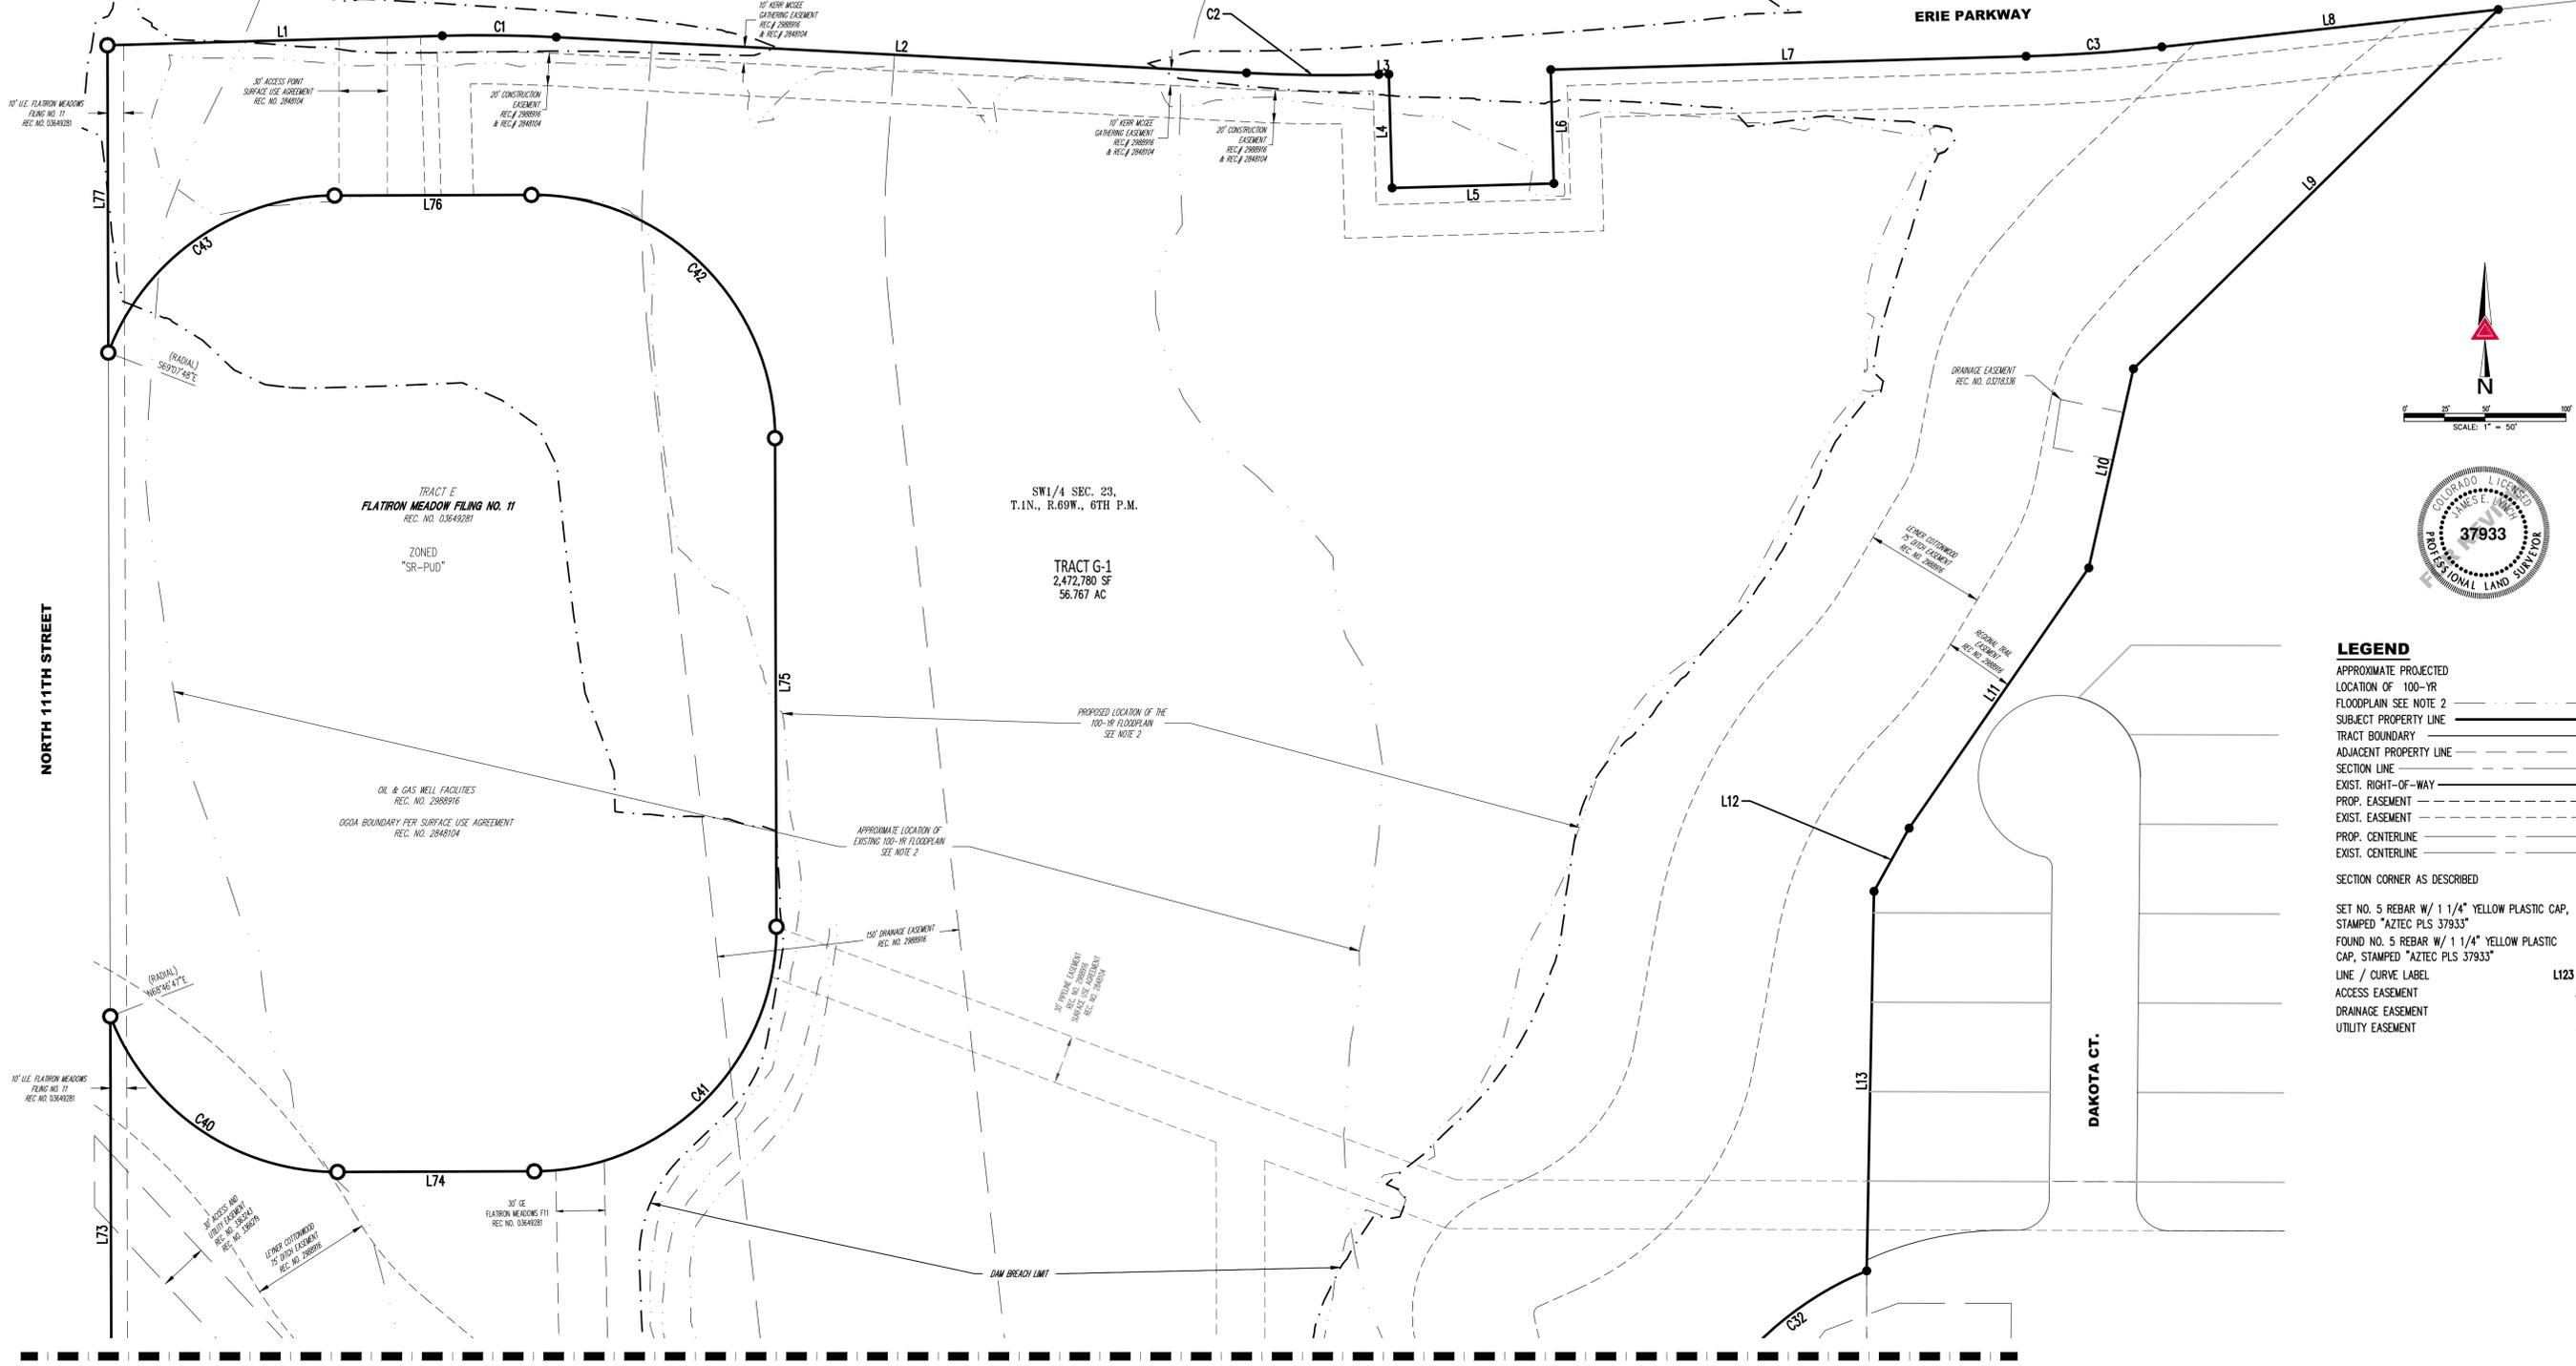

- LEGEND**
- APPROXIMATE PROJECTED FLOODPLAIN SEE NOTE 2
 - LOCATION OF 100-YR FLOODPLAIN SEE NOTE 2
 - SUBJECT PROPERTY LINE
 - TRACT BOUNDARY
 - ADJACENT PROPERTY LINE
 - SECTION LINE
 - EXIST. RIGHT-OF-WAY
 - PROP. EASEMENT
 - EXIST. EASEMENT
 - PROP. CENTERLINE
 - EXIST. CENTERLINE
 - SECTION CORNER AS DESCRIBED
 - SET NO. 5 REBAR W/ 1 1/4" YELLOW PLASTIC CAP, STAMPED "AZTEC PLS 37933"
 - FOUND NO. 5 REBAR W/ 1 1/4" YELLOW PLASTIC CAP, STAMPED "AZTEC PLS 37933"
 - LINE / CURVE LABEL
 - ACCESS EASEMENT
 - DRAINAGE EASEMENT
 - UTILITY EASEMENT

MATCH LINE SEE SHEET 4


BOUNDARY LINE TABLE
SEE SHEET 2

<p>AZTEC CONSULTANTS, INC. 300 E. MINERAL AVE, SUITE 1 Littleton, Colorado 80122 Phone: (303) 713-1898 Fax: (303) 713-1897 www.aztecconsultants.com</p>	<p>Calibre Engineering, Inc. 9090 South Ridgeline Blvd., Suite 105 Highlands Ranch, CO 80129 (303) 730-0434 www.calibre-engineering.com Engineering Construction Management Survey</p>	<p>FLATIRON MEADOWS - FILING NO. 13 FINAL PLAT</p>		<p>Job Number FP-000950-2017</p>
		<p>Prepared for HT FLATIRON LP</p>	<p>Date 10/31/2019</p>	<p>Sheet 3 OF 8</p>

FLATIRON MEADOWS - FILING NO. 13

TRACT G, FLATIRON MEADOWS - FILING NO. 11, LOCATED IN A PORTION OF THE SOUTHWEST QUARTER SECTION 23, AND A PORTION OF THE NORTHWEST QUARTER OF SECTION 26,
TOWNSHIP 1 NORTH, RANGE 69 WEST OF THE 6TH PRINCIPAL MERIDIAN, TOWN OF ERIE, COUNTY OF BOULDER, STATE OF COLORADO
75.035 ACRES - 122 LOTS / 22 TRACTS
FP-000950-2017


MATCH LINE SEE SHEET 3

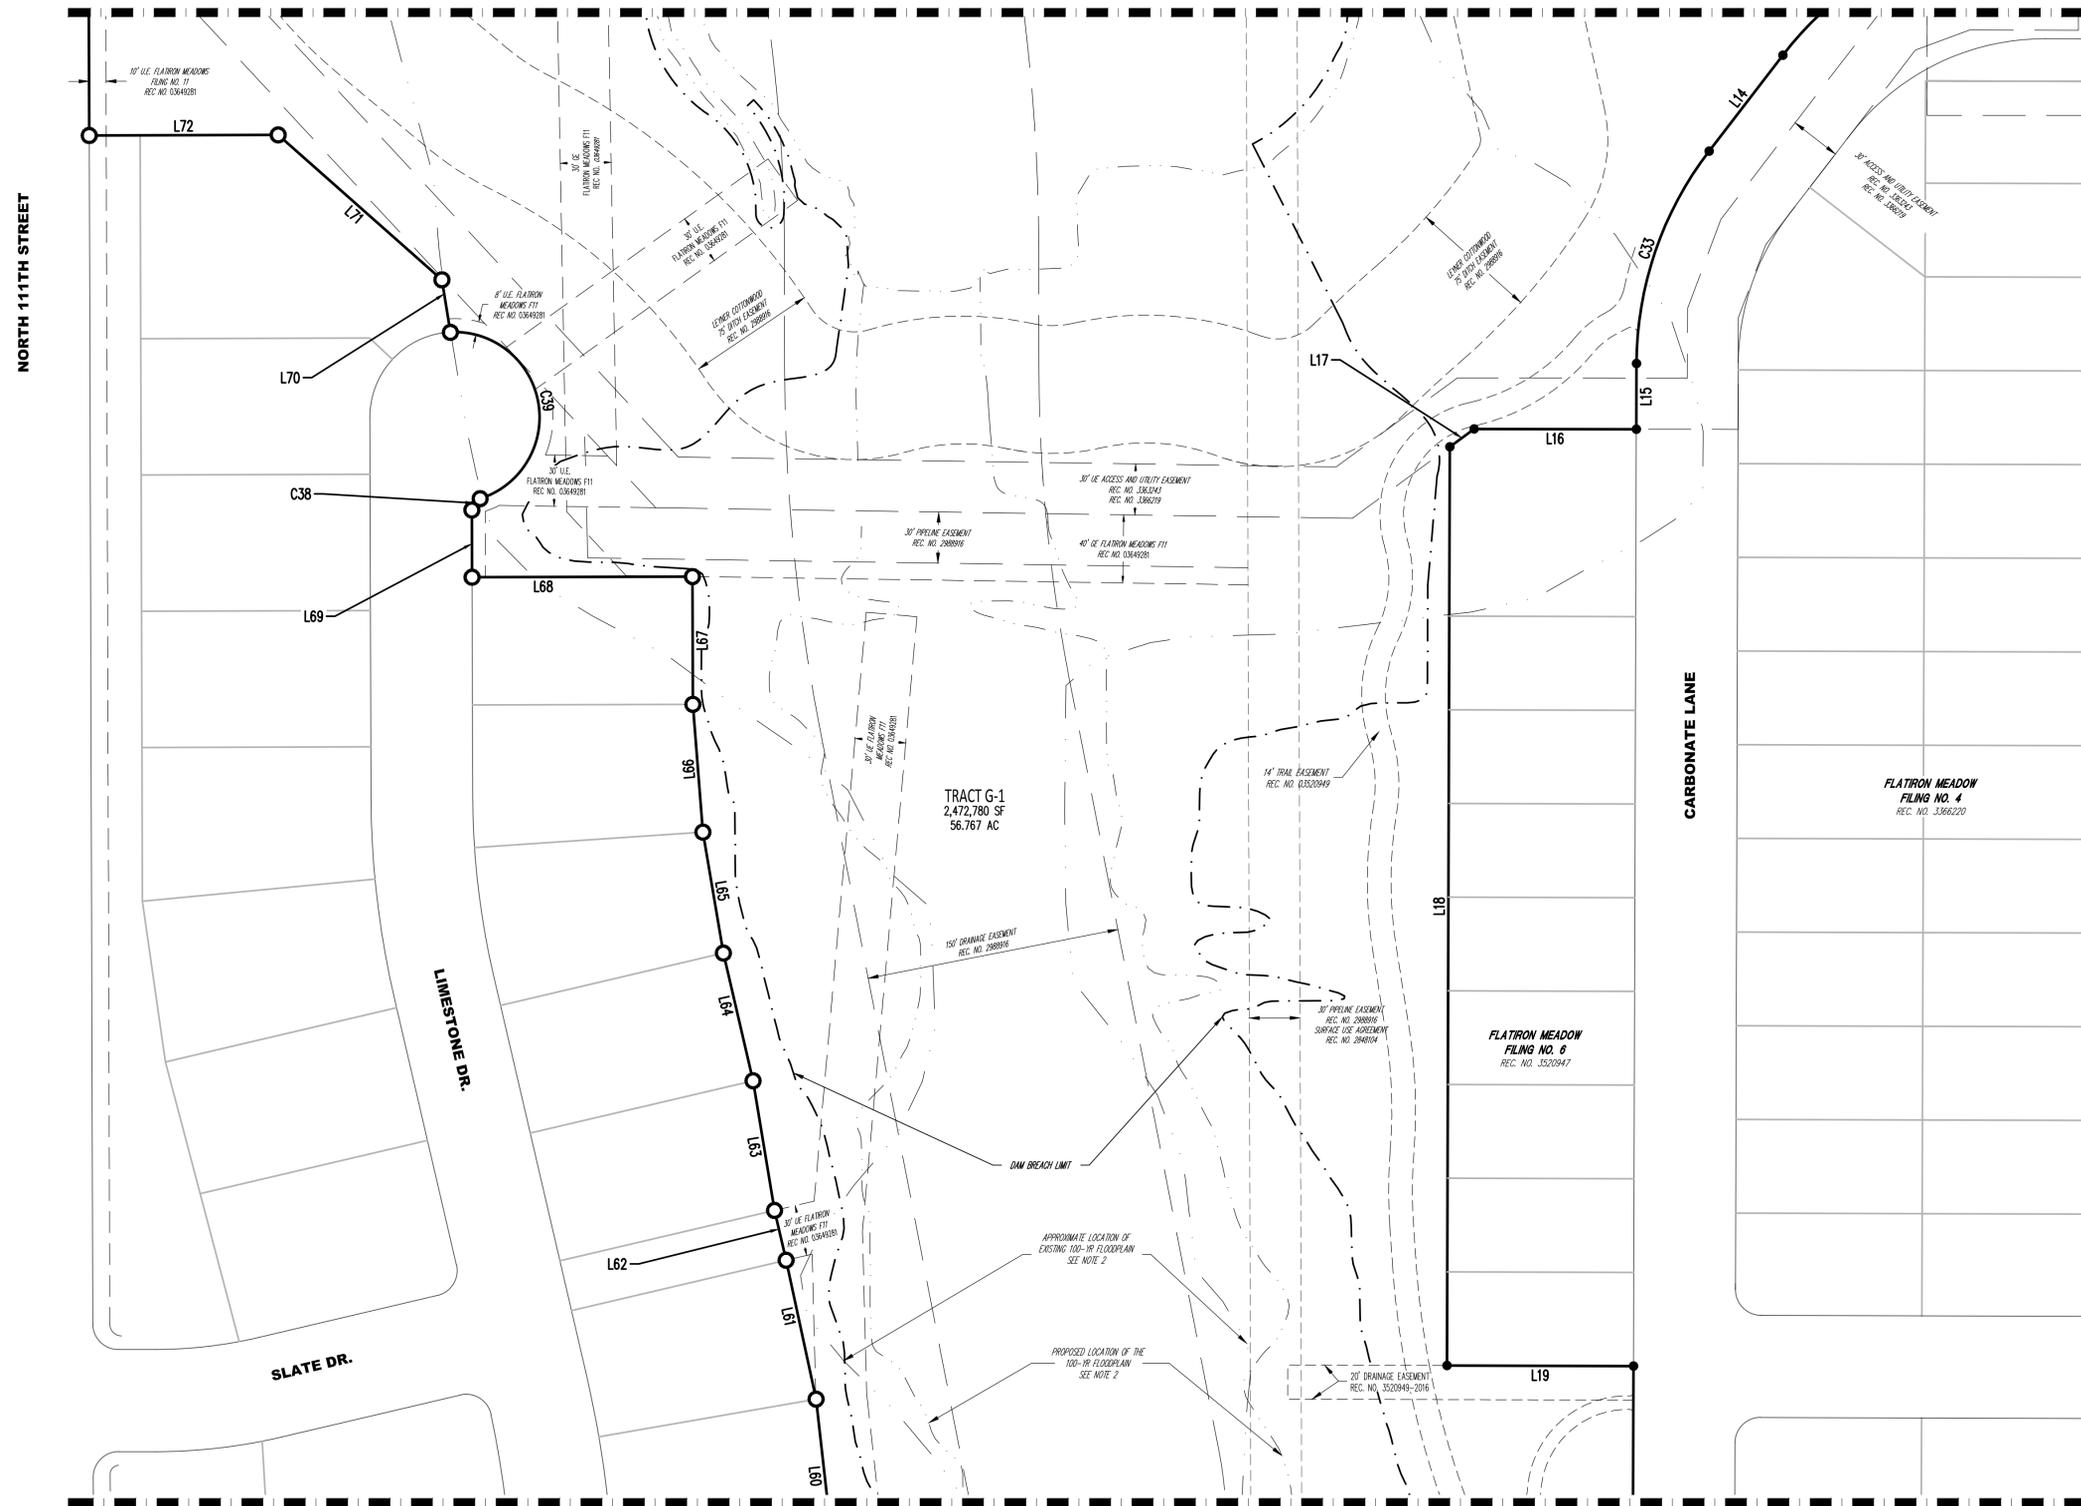

MATCH LINE SEE SHEET 5

LEGEND

- APPROXIMATE PROJECTED LOCATION OF 100-YR FLOODPLAIN SEE NOTE 2
- SUBJECT PROPERTY LINE
- TRACT BOUNDARY
- ADJACENT PROPERTY LINE
- SECTION LINE
- EXIST. RIGHT-OF-WAY
- PROP. EASEMENT
- EXIST. EASEMENT
- PROP. CENTERLINE
- EXIST. CENTERLINE
- SECTION CORNER AS DESCRIBED
- SET NO. 5 REBAR W/ 1 1/4" YELLOW PLASTIC CAP, STAMPED "AZTEC PLS 37933"
- FOUND NO. 5 REBAR W/ 1 1/4" YELLOW PLASTIC CAP, STAMPED "AZTEC PLS 37933"
- LINE / CURVE LABEL
- ACCESS EASEMENT
- DRAINAGE EASEMENT
- UTILITY EASEMENT

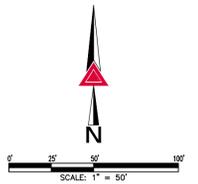


BOUNDARY LINE TABLE
SEE SHEET 2


<p>300 E. MINERAL AVE, SUITE 1 Littleton, Colorado 80122 Phone: (303) 713-1898 Fax: (303) 713-1897 www.aztecconsultants.com</p>	<p>Calibre Engineering, Inc. 9090 South Ridgeline Blvd., Suite 105 Highlands Ranch, CO 80129 (303) 730-0434 www.calibre-engineering.com Engineering Construction Management Survey</p>	FLATIRON MEADOWS - FILING NO. 13 FINAL PLAT		Job Number FP-000950-2017
		Prepared for HT FLATIRON LP	Date 10/31/2019	Sheet 4 OF 8

FLATIRON MEADOWS - FILING NO. 13

TRACT G, FLATIRON MEADOWS - FILING NO. 11, LOCATED IN A PORTION OF THE SOUTHWEST QUARTER SECTION 23, AND A PORTION OF THE NORTHWEST QUARTER OF SECTION 26,
TOWNSHIP 1 NORTH, RANGE 69 WEST OF THE 6TH PRINCIPAL MERIDIAN, TOWN OF ERIE, COUNTY OF BOULDER, STATE OF COLORADO
75.035 ACRES - 122 LOTS / 22 TRACTS
FP-000950-2017

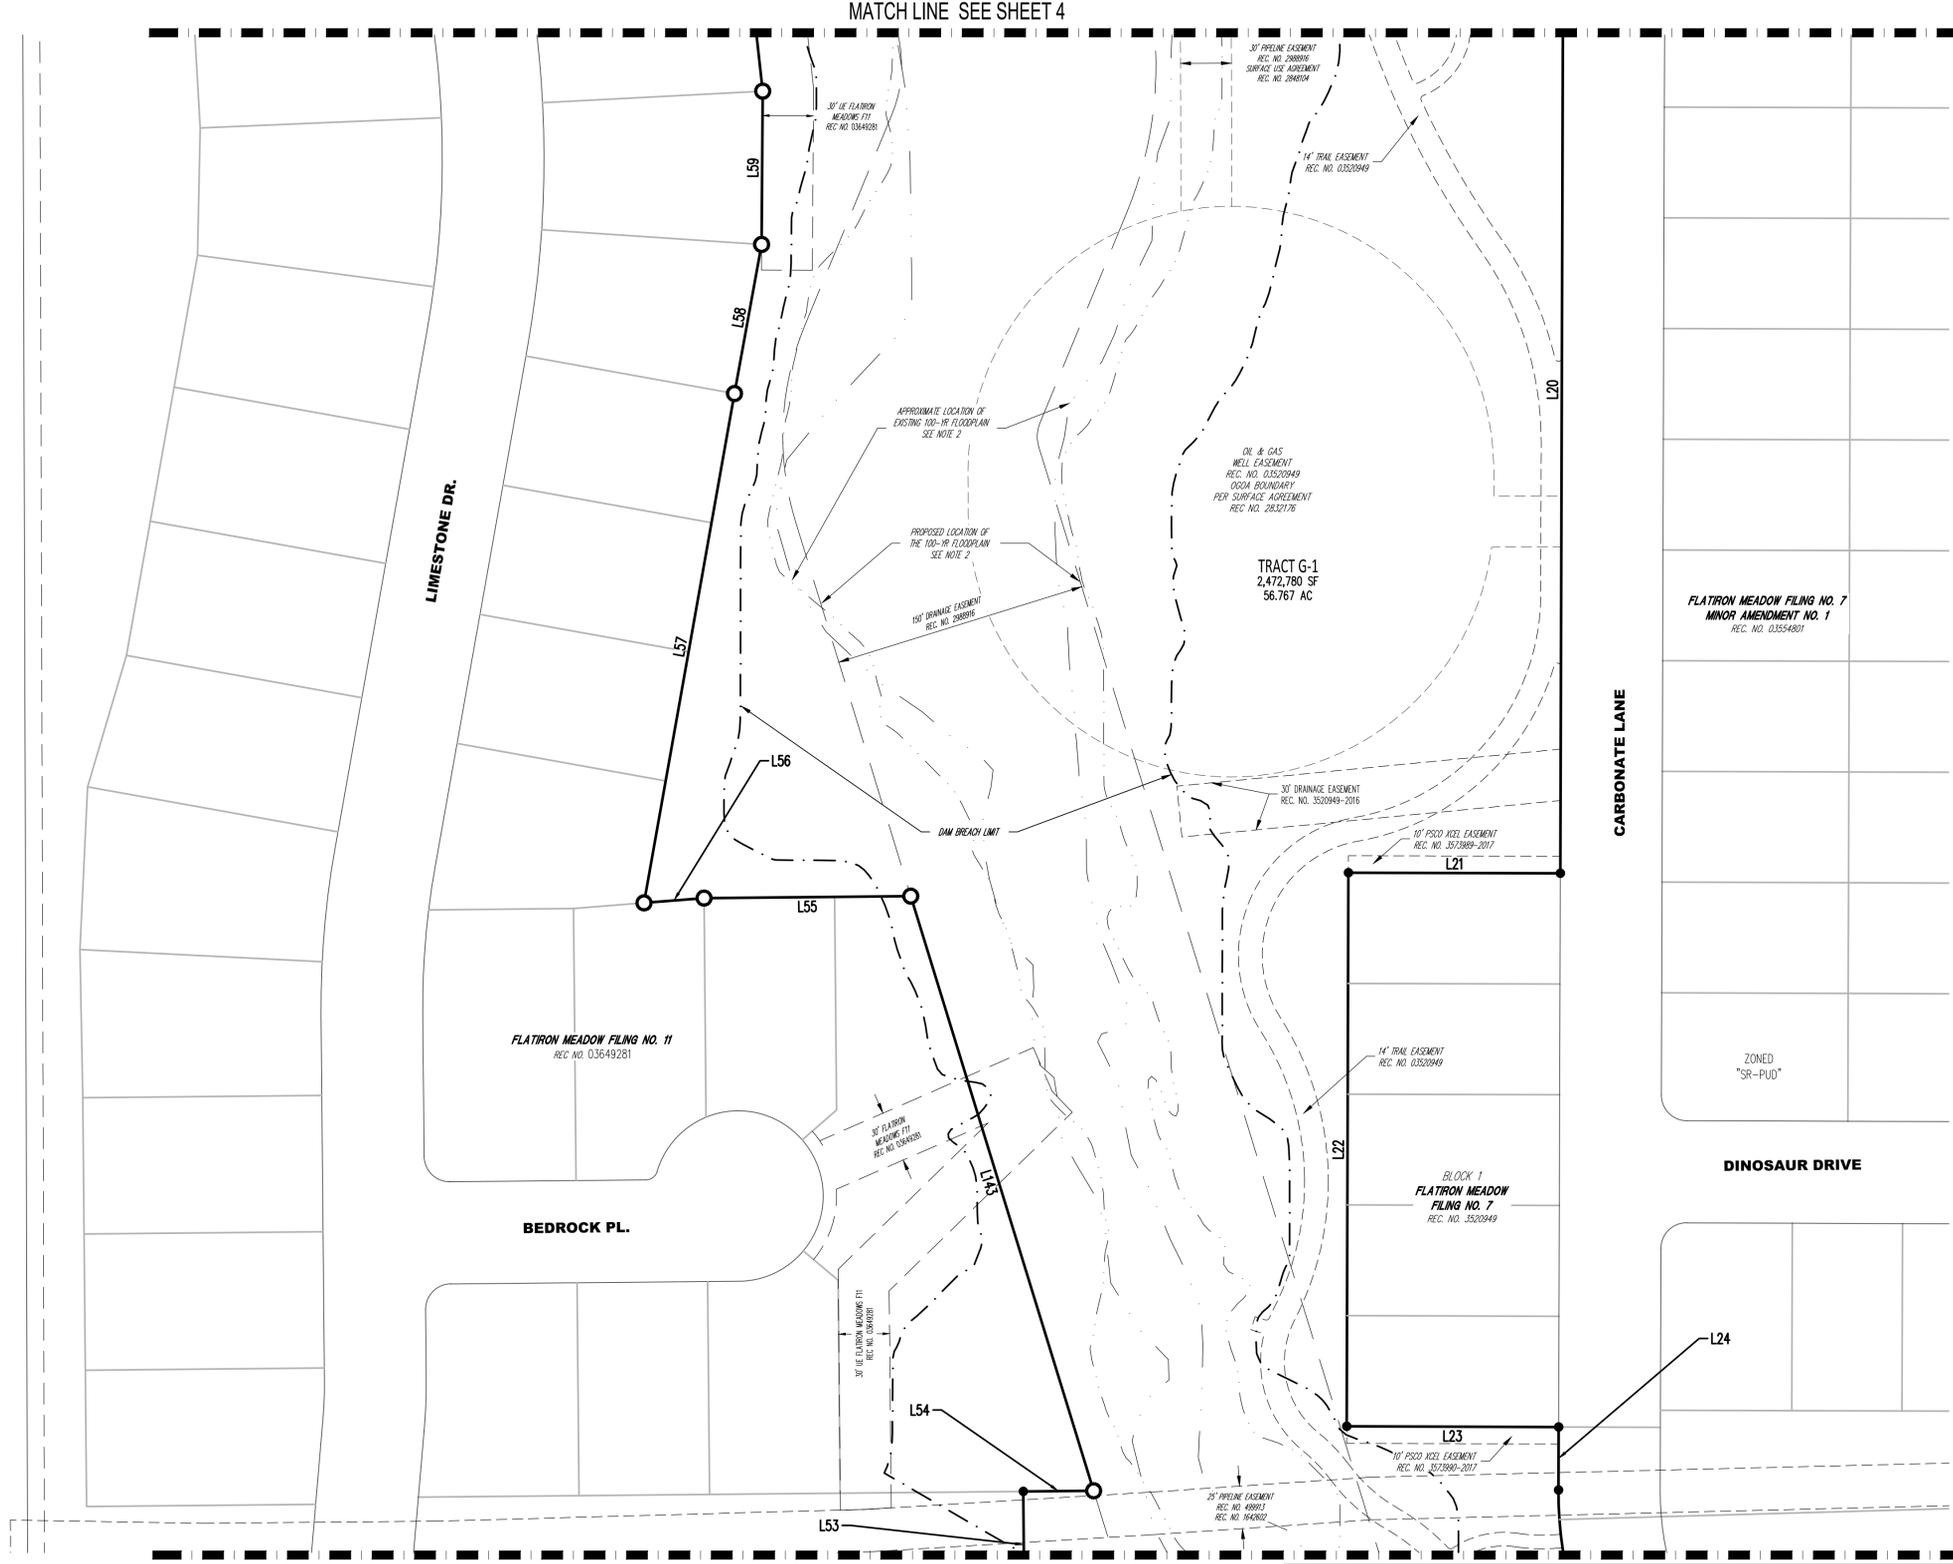

- LEGEND**
- APPROXIMATE PROJECTED LOCATION OF 100-YR FLOODPLAIN SEE NOTE 2
 - SUBJECT PROPERTY LINE
 - TRACT BOUNDARY
 - ADJACENT PROPERTY LINE
 - SECTION LINE
 - EXIST. RIGHT-OF-WAY
 - PROP. EASEMENT
 - EXIST. EASEMENT
 - PROP. CENTERLINE
 - EXIST. CENTERLINE
- SECTION CORNER AS DESCRIBED
- SET NO. 5 REBAR W/ 1 1/4" YELLOW PLASTIC CAP, STAMPED "AZTEC PLS 37933"
 - FOUND NO. 5 REBAR W/ 1 1/4" YELLOW PLASTIC CAP, STAMPED "AZTEC PLS 37933"
 - LINE / CURVE LABEL
 - ACCESS EASEMENT
 - DRAINAGE EASEMENT
 - UTILITY EASEMENT
- L123 / C123
AE
DE
UE

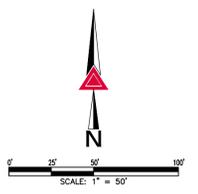

BOUNDARY LINE TABLE
SEE SHEET 2

AZTEC
CONSULTANTS, INC.
300 E. MINERAL AVE, SUITE 1
Littleton, Colorado 80122
Phone: (303) 713-1898
Fax: (303) 713-1897
www.aztecconsultants.com

Calibre
Calibre Engineering, Inc.
9090 South Ridgeline Blvd., Suite 105
Highlands Ranch, CO 80129 (303) 730-0434
www.calibre-engineering.com
Engineering Construction Management Survey

FLATIRON MEADOWS - FILING NO. 13
FINAL PLAT

Prepared for
HT FLATIRON LP


Job Number	FP-000950-2017
Date	10/31/2019
Sheet	5 OF 8

AzTec Proj. No.23417-58

FLATIRON MEADOWS - FILING NO. 13

TRACT G, FLATIRON MEADOWS - FILING NO. 11, LOCATED IN A PORTION OF THE SOUTHWEST QUARTER SECTION 23, AND A PORTION OF THE NORTHWEST QUARTER OF SECTION 26,
TOWNSHIP 1 NORTH, RANGE 69 WEST OF THE 6TH PRINCIPAL MERIDIAN, TOWN OF ERIE, COUNTY OF BOULDER, STATE OF COLORADO
75.035 ACRES - 122 LOTS / 22 TRACTS
FP-000950-2017


MATCH LINE SEE SHEET 5

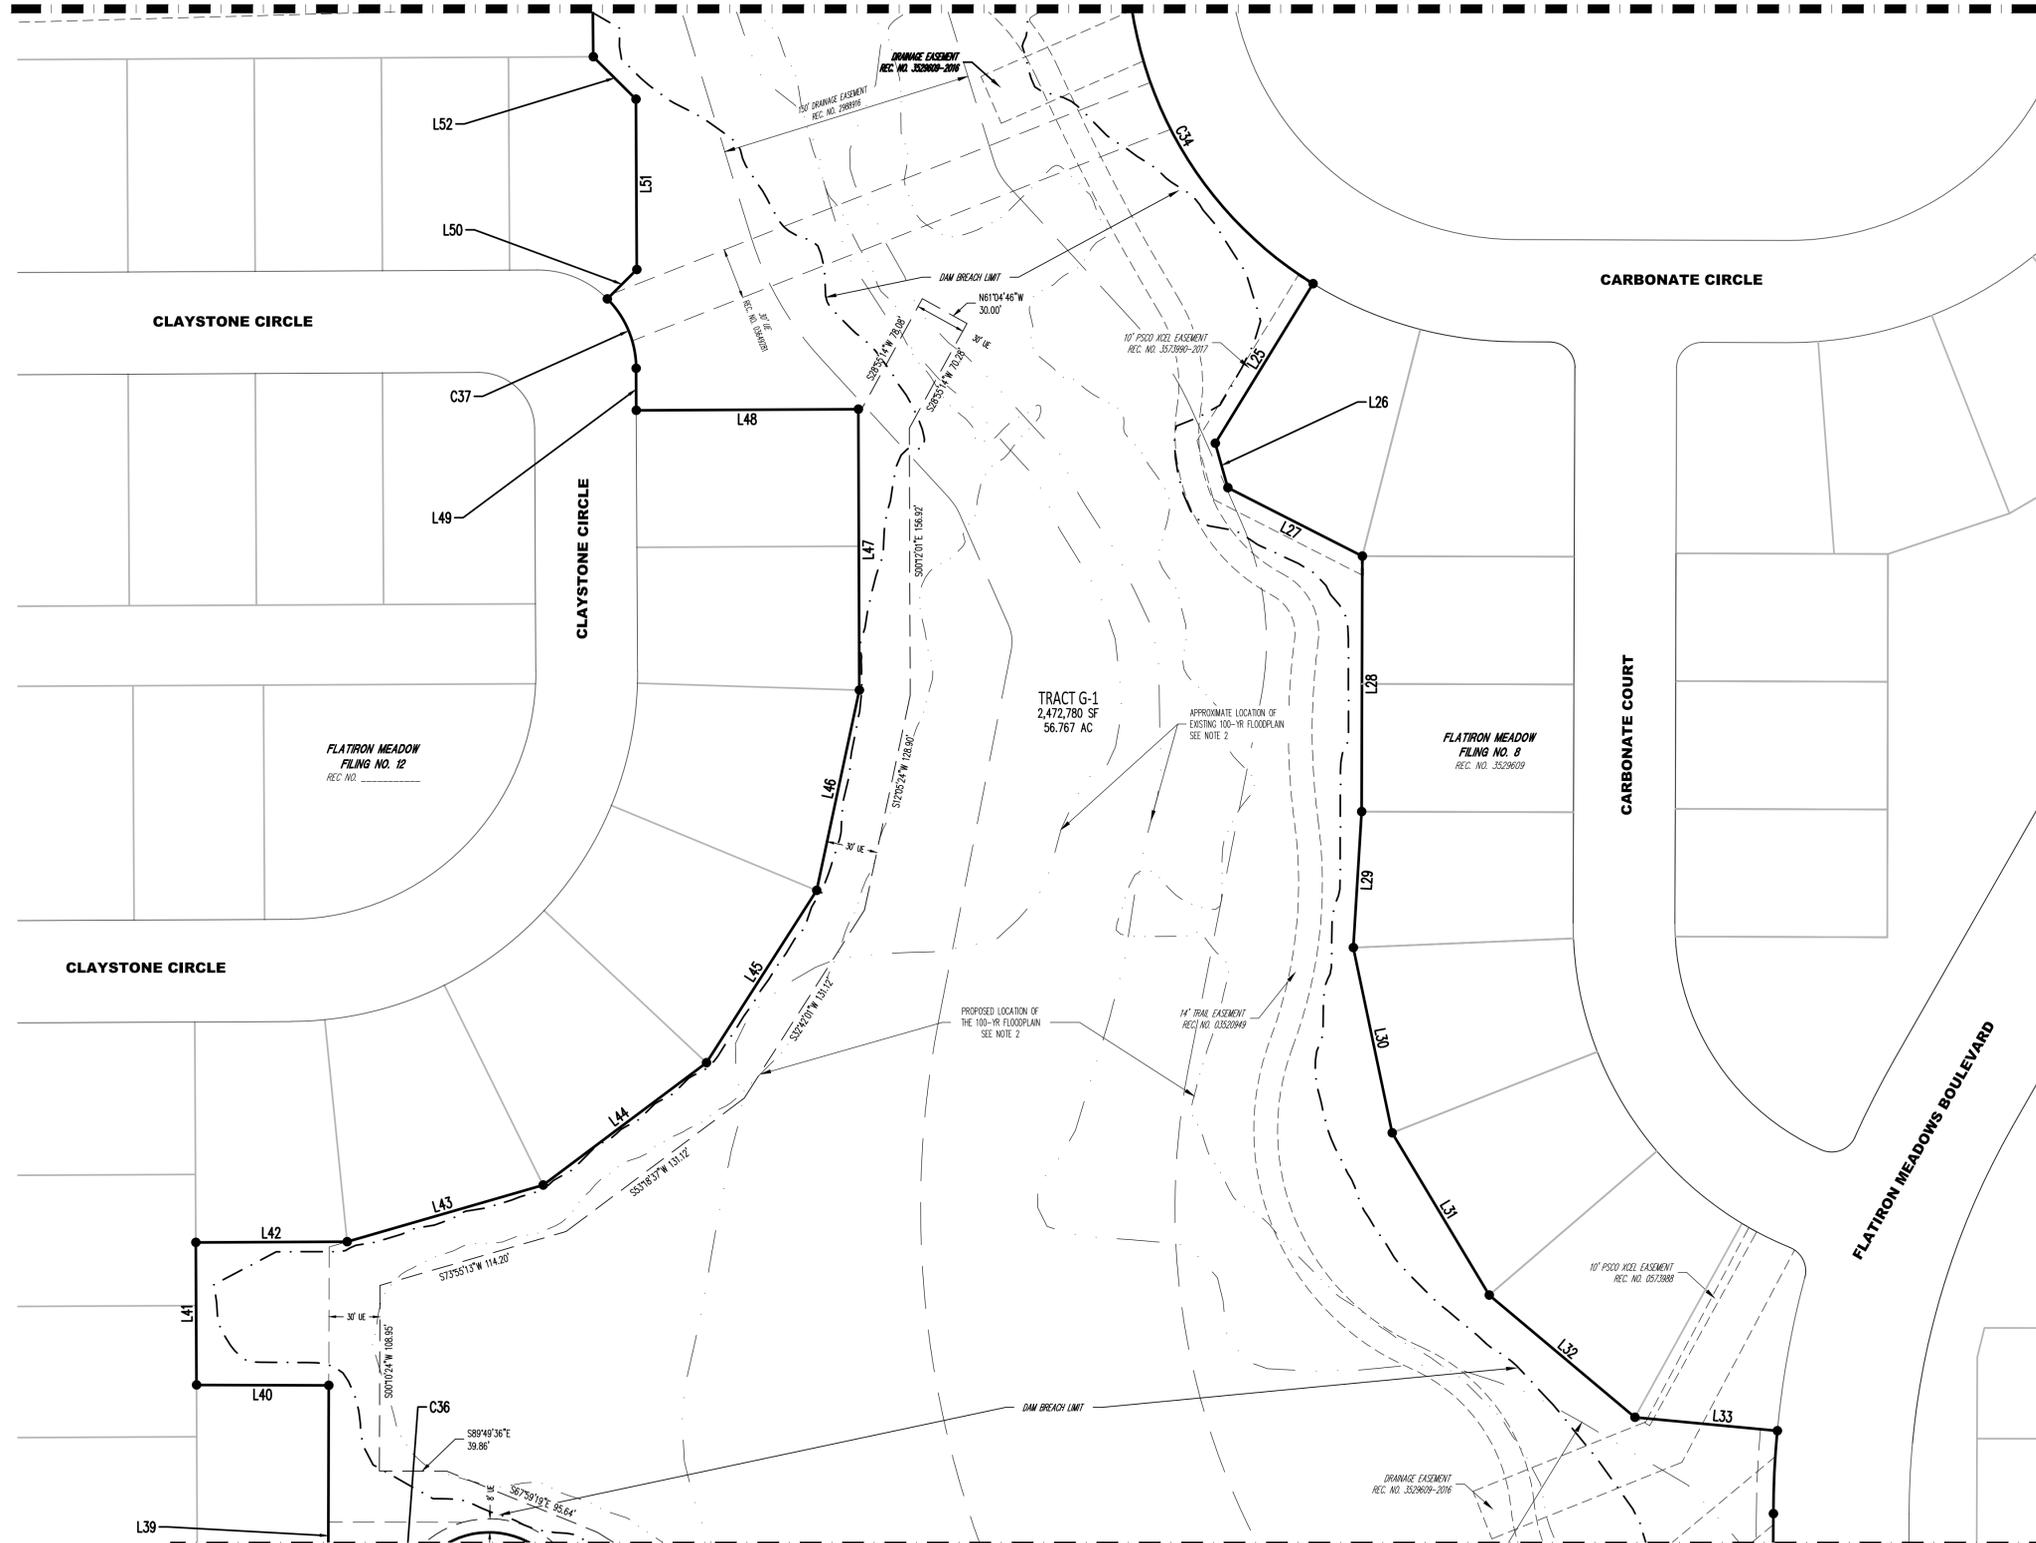

MATCH LINE SEE SHEET 7

LEGEND

- APPROXIMATE PROJECTED LOCATION OF 100-YR FLOODPLAIN SEE NOTE 2
 - SUBJECT PROPERTY LINE
 - TRACT BOUNDARY
 - ADJACENT PROPERTY LINE
 - SECTION LINE
 - EXIST. RIGHT-OF-WAY
 - PROP. EASEMENT
 - EXIST. EASEMENT
 - PROP. CENTERLINE
 - EXIST. CENTERLINE
- SECTION CORNER AS DESCRIBED
- SET NO. 5 REBAR W/ 1 1/4" YELLOW PLASTIC CAP, STAMPED "AZTEC PLS 37933"
 - FOUND NO. 5 REBAR W/ 1 1/4" YELLOW PLASTIC CAP, STAMPED "AZTEC PLS 37933"
 - LINE / CURVE LABEL
 - ACCESS EASEMENT
 - DRAINAGE EASEMENT
 - UTILITY EASEMENT
- L123 / C123
AE
DE
UE

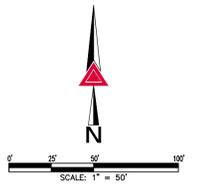

BOUNDARY LINE TABLE
SEE SHEET 2

AZTEC
CONSULTANTS, INC.
300 E. MINERAL AVE, SUITE 1
Littleton, Colorado 80122
Phone: (303) 713-1898
Fax: (303) 713-1897
www.aztecconsultants.com
AzTec Proj. No.23417-58

Calibre
Calibre Engineering, Inc.
9090 South Ridgeline Blvd., Suite 105
Highlands Ranch, CO 80129 (303) 730-0434
www.calibre-engineering.com
Engineering Construction Management Survey



FLATIRON MEADOWS - FILING NO. 13
FINAL PLAT

Prepared for
HT FLATIRON LP

Job Number	FP-000950-2017
Date	10/31/2019
Sheet	6 OF 8

FLATIRON MEADOWS - FILING NO. 13

TRACT G, FLATIRON MEADOWS - FILING NO. 11, LOCATED IN A PORTION OF THE SOUTHWEST QUARTER SECTION 23, AND A PORTION OF THE NORTHWEST QUARTER OF SECTION 26,
TOWNSHIP 1 NORTH, RANGE 69 WEST OF THE 6TH PRINCIPAL MERIDIAN, TOWN OF ERIE, COUNTY OF BOULDER, STATE OF COLORADO
75.035 ACRES - 122 LOTS / 22 TRACTS
FP-000950-2017

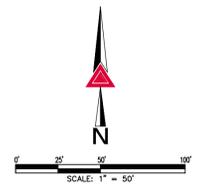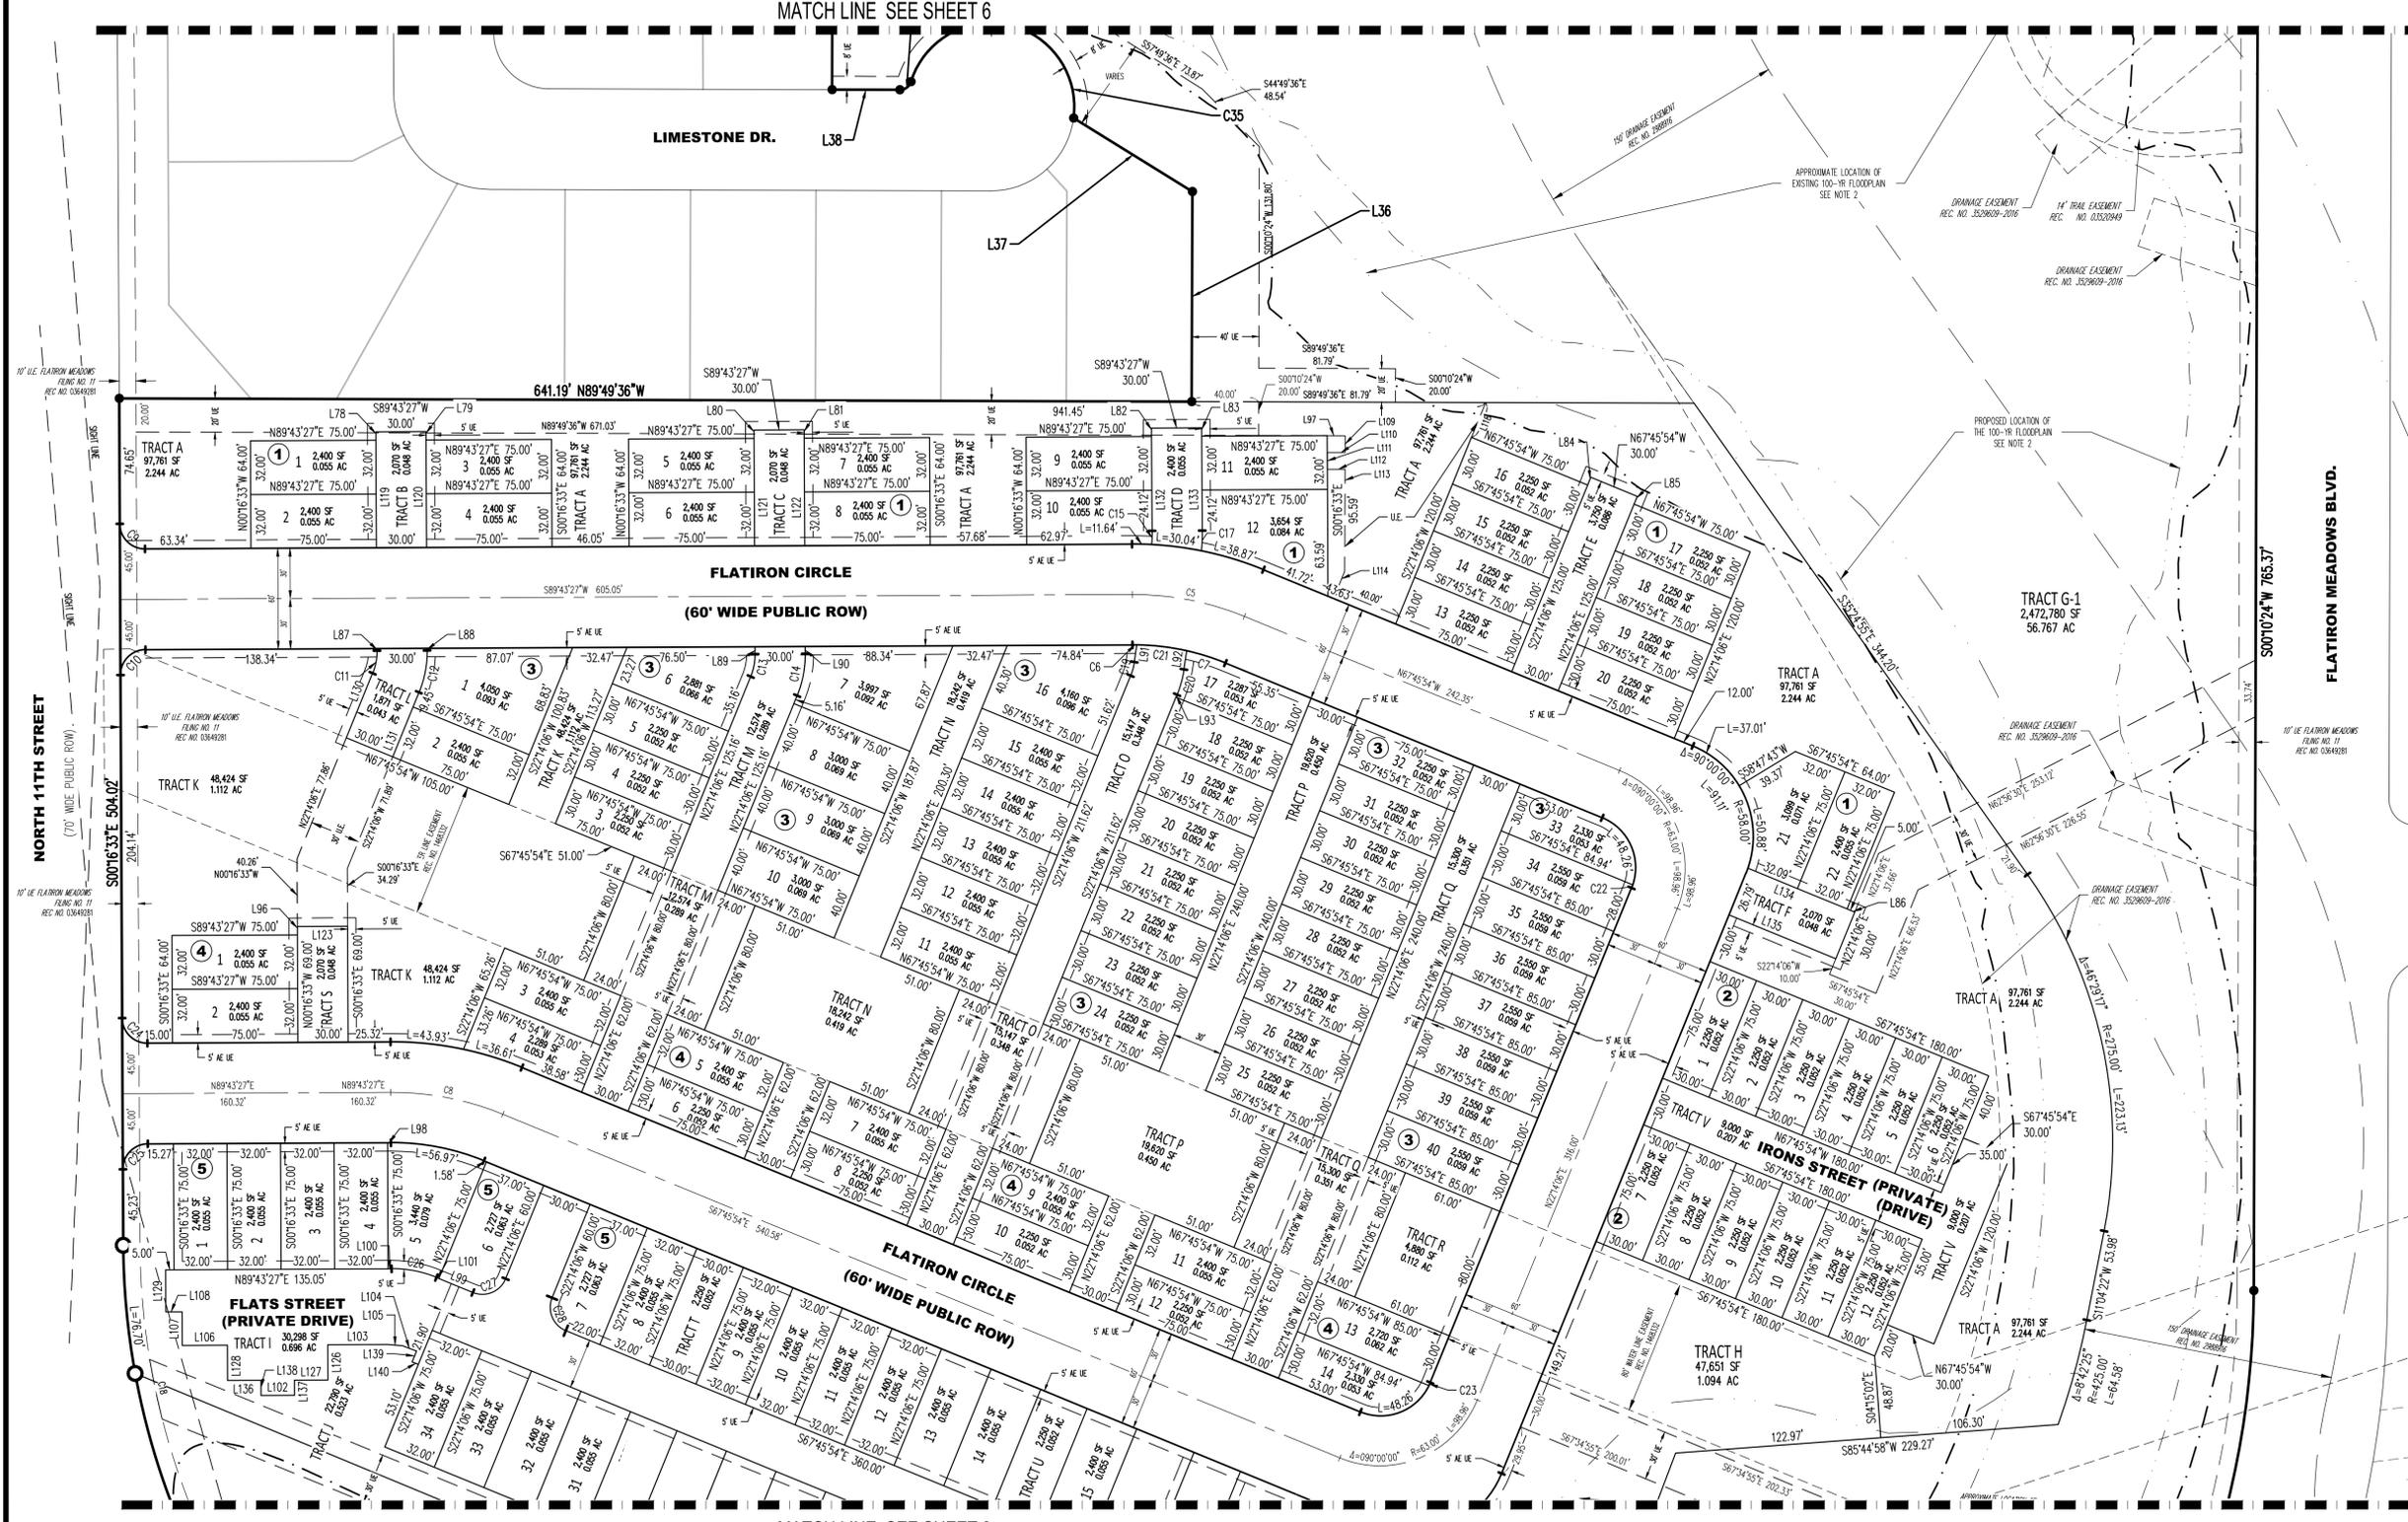

- LEGEND**
- APPROXIMATE PROJECTED LOCATION OF 100-YR FLOODPLAIN SEE NOTE 2
 - SUBJECT PROPERTY LINE
 - TRACT BOUNDARY
 - ADJACENT PROPERTY LINE
 - SECTION LINE
 - EXIST. RIGHT-OF-WAY
 - PROP. EASEMENT
 - EXIST. EASEMENT
 - PROP. CENTERLINE
 - EXIST. CENTERLINE
 - SECTION CORNER AS DESCRIBED
 - SET NO. 5 REBAR W/ 1 1/4" YELLOW PLASTIC CAP, STAMPED "AZTEC PLS 37933"
 - FOUND NO. 5 REBAR W/ 1 1/4" YELLOW PLASTIC CAP, STAMPED "AZTEC PLS 37933"
 - LINE / CURVE LABEL
 - ACCESS EASEMENT
 - DRAINAGE EASEMENT
 - UTILITY EASEMENT
- L123 / C123
 AE
 DE
 UE

BOUNDARY LINE TABLE
SEE SHEET 2
ADDITIONAL LINE AND
CURVE TABLE
SEE SHEET 8

AZTEC
CONSULTANTS, INC.
300 E. MINERAL AVE, SUITE 1
LITTLETON, COLORADO 80122
PHONE: (303) 713-1998
FAX: (303) 713-1897
www.aztecconsultants.com
AZTEC Proj. No. 23417-58

Calibre
Calibre Engineering, Inc.
9090 South Ridgeline Blvd., Suite 105
Highlands Ranch, CO 80129 (303) 730-0434
www.calibre-engineering.com
Engineering Construction Management Survey



FLATIRON MEADOWS - FILING NO. 13
FINAL PLAT

Prepared for
HT FLATIRON LP

Job Number	FP-000950-2017
Date	10/31/2019
Sheet	7 OF 8

FLATIRON MEADOWS - FILING NO. 13

TRACT G, FLATIRON MEADOWS - FILING NO. 11, LOCATED IN A PORTION OF THE SOUTHWEST QUARTER SECTION 23, AND A PORTION OF THE NORTHWEST QUARTER OF SECTION 26,
TOWNSHIP 1 NORTH, RANGE 69 WEST OF THE 6TH PRINCIPAL MERIDIAN, TOWN OF ERIE, COUNTY OF BOULDER, STATE OF COLORADO
75.035 ACRES - 122 LOTS / 22 TRACTS
FP-000950-2017

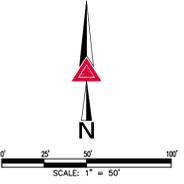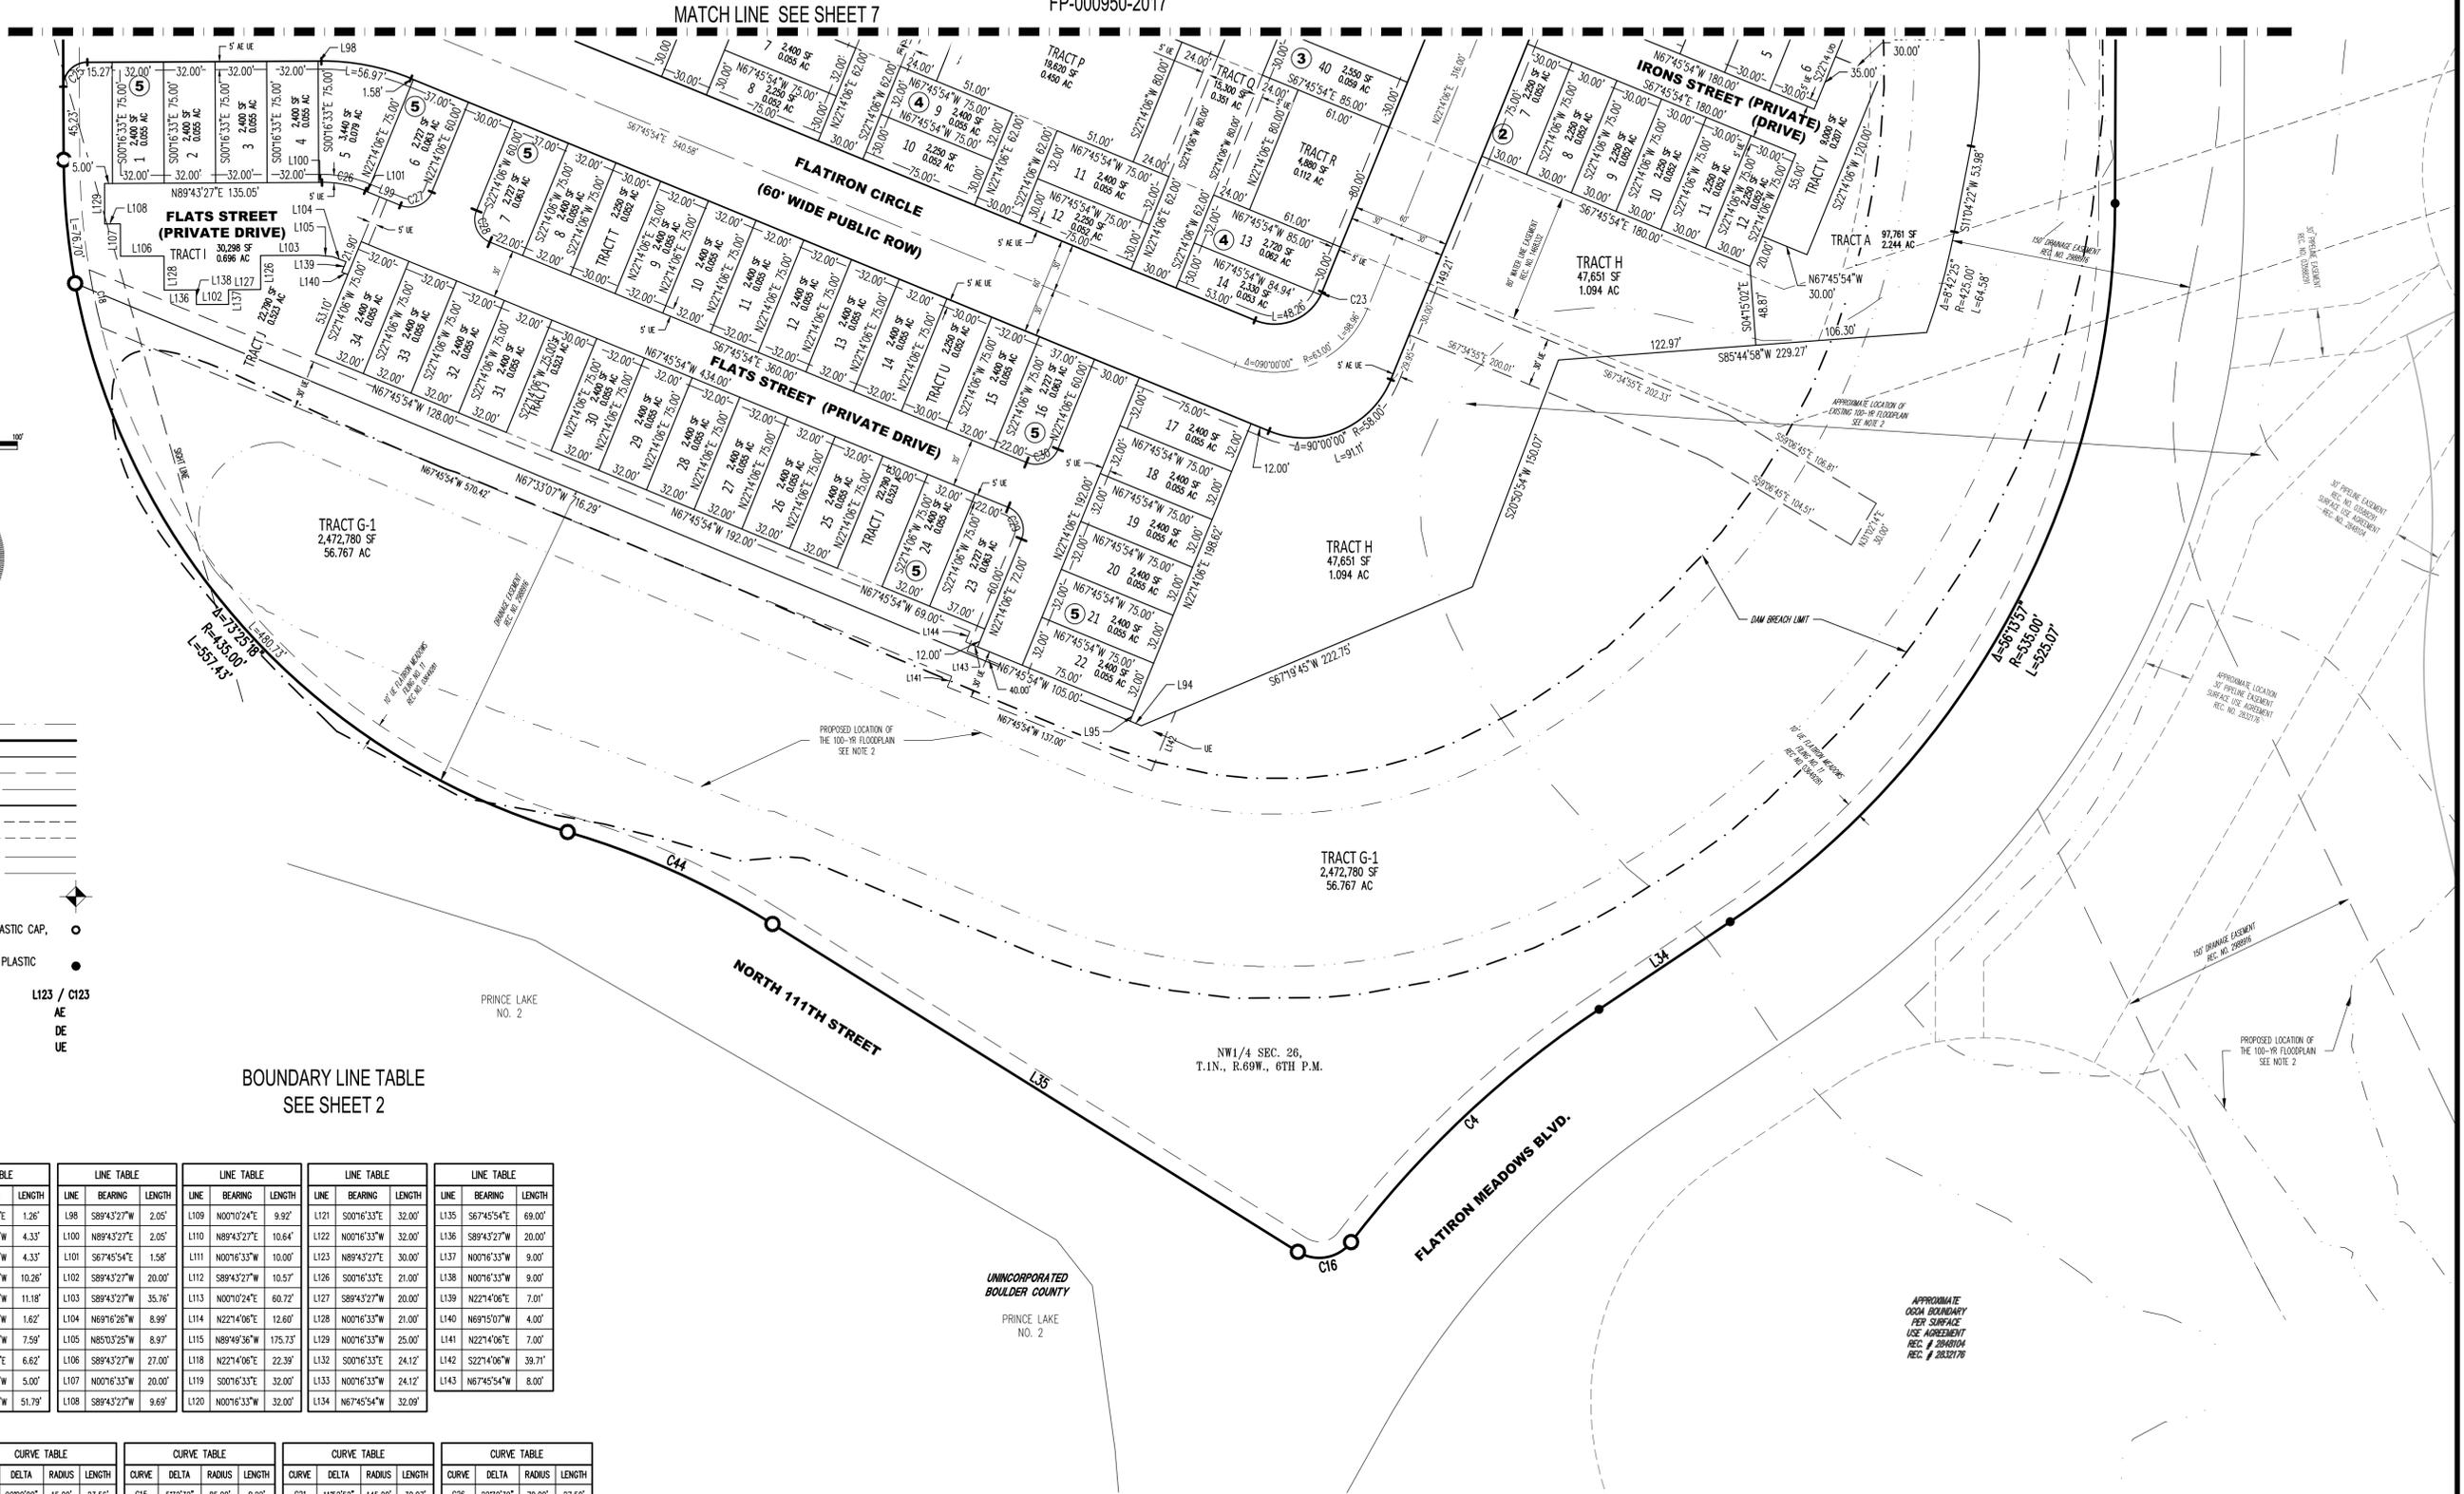

- LEGEND**
- APPROXIMATE PROJECTED LOCATION OF 100-YR FLOODPLAIN SEE NOTE 2
 - SUBJECT PROPERTY LINE
 - TRACT BOUNDARY
 - ADJACENT PROPERTY LINE
 - SECTION LINE
 - EXIST. RIGHT-OF-WAY
 - PROP. EASEMENT
 - EXIST. EASEMENT
 - PROP. CENTERLINE
 - EXIST. CENTERLINE
 - SECTION CORNER AS DESCRIBED
 - SET NO. 5 REBAR W/ 1 1/4" YELLOW PLASTIC CAP, STAMPED "AZTEC PLS 37933"
 - FOUND NO. 5 REBAR W/ 1 1/4" YELLOW PLASTIC CAP, STAMPED "AZTEC PLS 37933"
 - LINE / CURVE LABEL
 - ACCESS EASEMENT
 - DRAINAGE EASEMENT
 - UTILITY EASEMENT

BOUNDARY LINE TABLE
SEE SHEET 2

LINE	BEARING	LENGTH																											

CURVE	DELTA	RADIUS	LENGTH	CURVE	DELTA	RADIUS	LENGTH	CURVE	DELTA	RADIUS	LENGTH	CURVE	DELTA	RADIUS	LENGTH	CURVE	DELTA	RADIUS	LENGTH																

AZTEC
CONSULTANTS, INC.
300 E. MINERAL AVE, SUITE 1
LITTLETON, COLORADO 80122
PHONE: (303) 713-1898
FAX: (303) 713-1897
www.aztecconsultants.com

Calibre
Calibre Engineering, Inc.
9090 South Ridgeline Blvd., Suite 105
Highlands Ranch, CO 80129 (303) 730-4343
www.calibre-engineering.com
Engineering Construction Management Survey

FLATIRON MEADOWS - FILING NO. 13
FINAL PLAT
Prepared for
HT FLATIRON LP

Job Number	FP-000950-2017
Date	10/31/2019
Sheet	8 OF 8