



R.O.W.

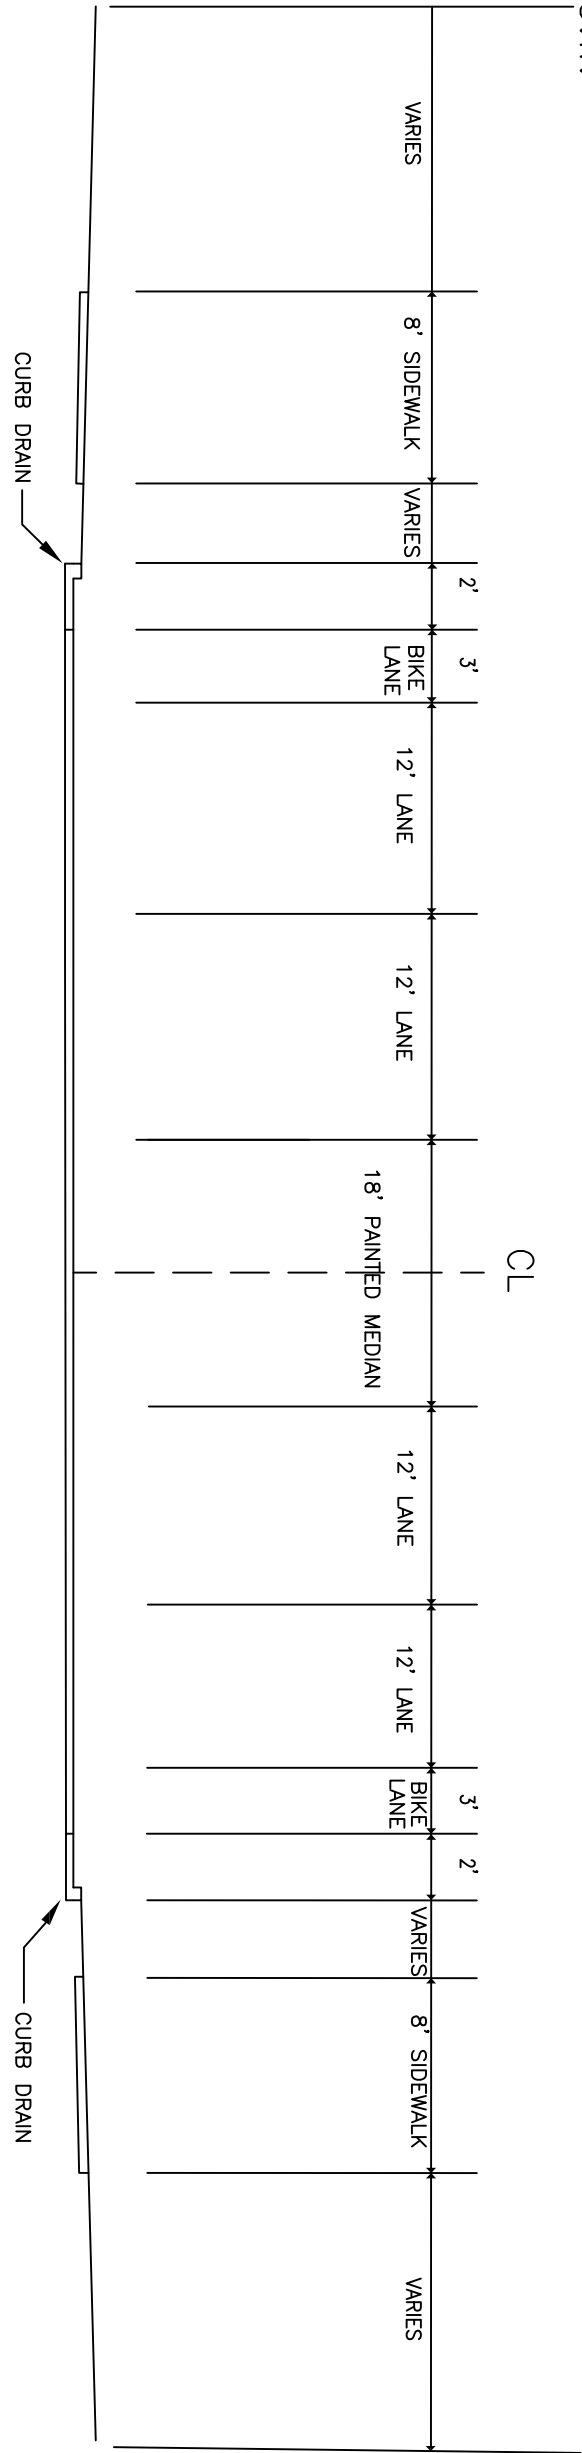

R.O.W.

ERIE PARKWAY (PAINTED MEDIAN) – COLLIER'S HILL/ERIE HIGHLANDS
HIGHLANDS BLVD TO WCR 5

R.O.W.

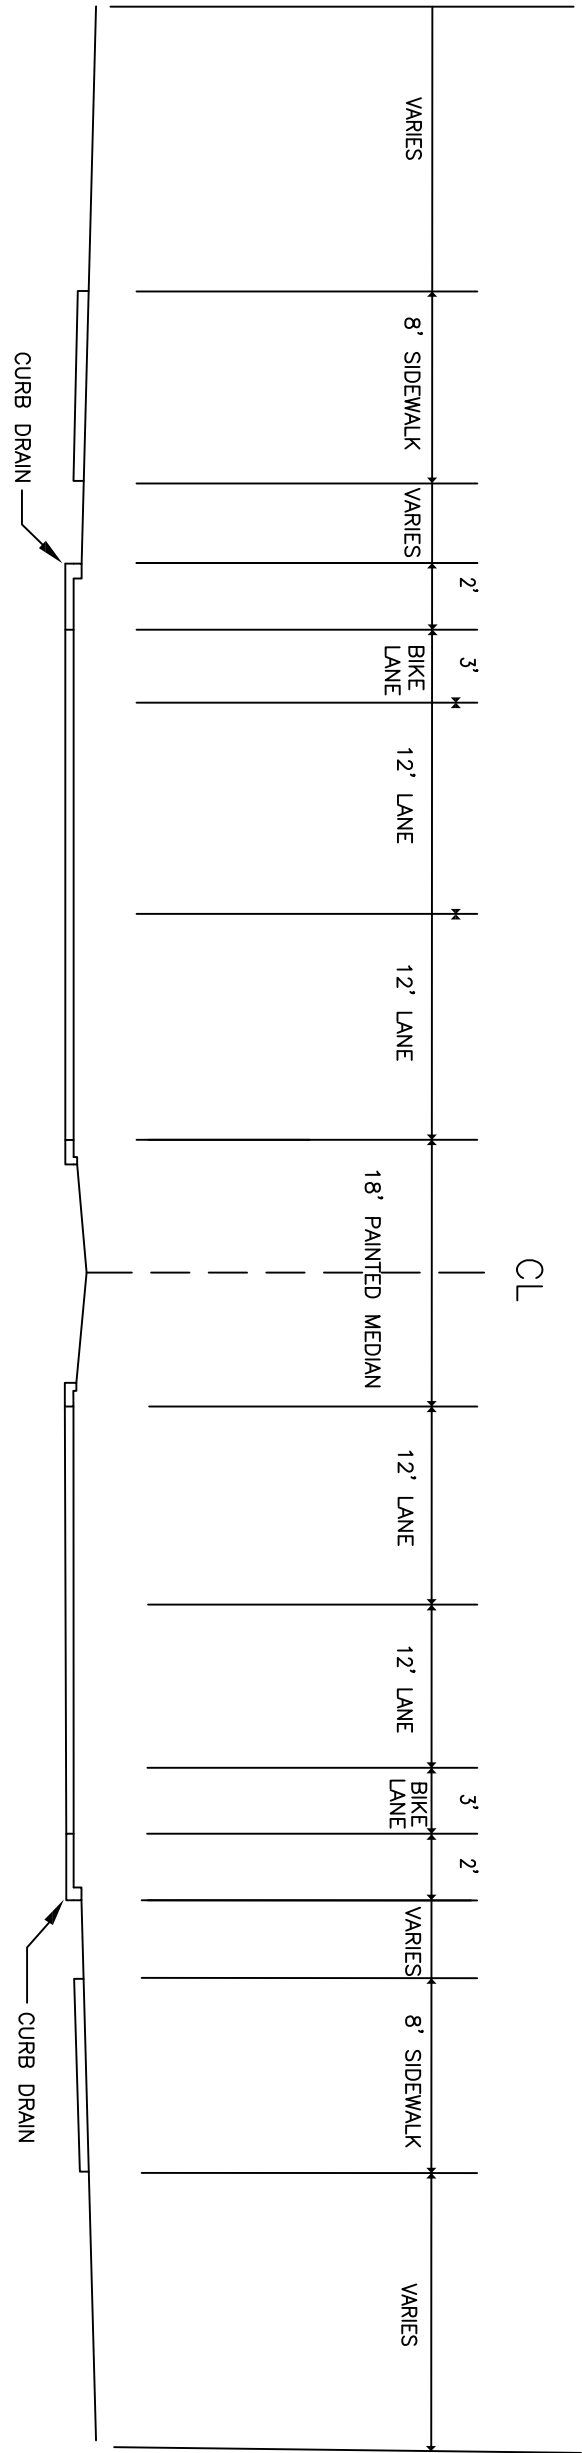

R.O.W.

ERIE PARKWAY (RAISED MEDIAN) – COLLIER'S HILL/ERIE HIGHLANDS
BONANZA DR/ COLLIER'S BLVD TO HIGHLANDS BLVD