

FUTURE
R.O.W.

EXISTING
R.O.W.

CL

R.O.W.

VARIES

30.5' LANDSCAPE


2' 4' 12' DRIVING LANE

18' STRIPED MEDIAN 12' DRIVING LANE

3' 2.5'

VARIES 10.0' SIDEWALK

VARIES

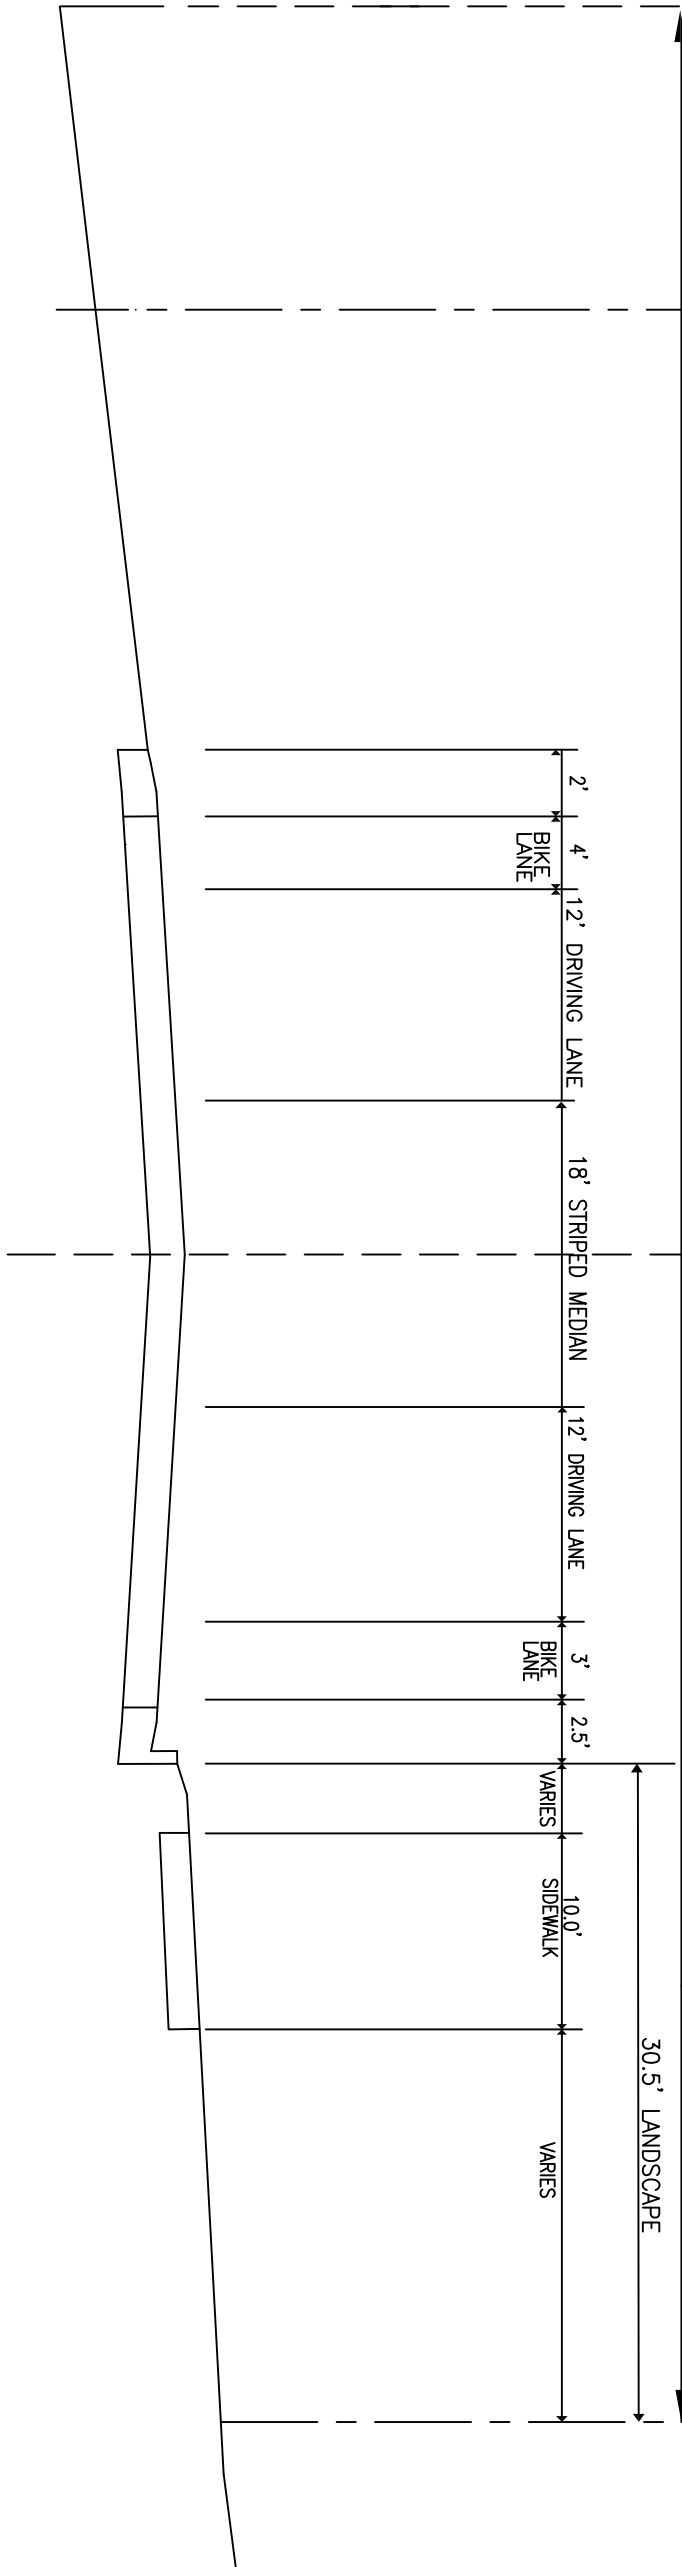

ERIE PARKWAY – FLATIRON MEADOWS
111TH STREET TO BAXTER FARM LANE

R.O.W.

CL

R.O.W.

31.5' LANDSCAPE

VARIES 10.0' SIDEWALK

VARIES 2.5'

3' BIKE LANE

12' DRIVING LANE

18' STRIPED OR RAISED MEDIAN


12' DRIVING LANE 12' DRIVING LANE

3' BIKE LANE

2.5'

VARIES 10.0' SIDEWALK

VARIES

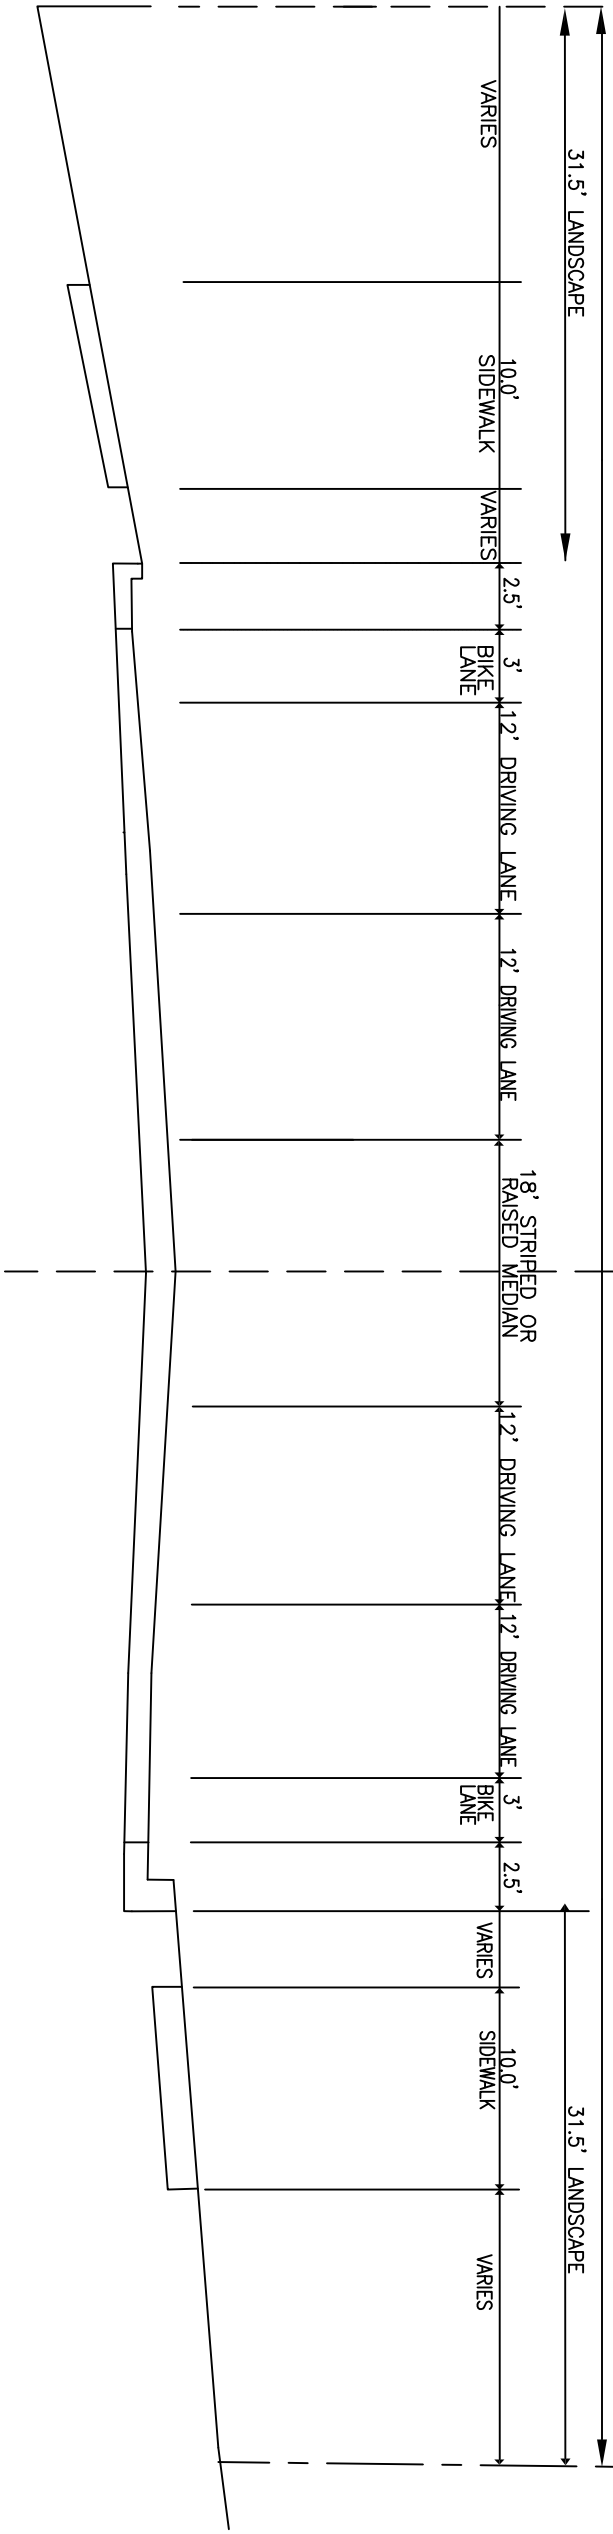

ERIE PARKWAY – FLATIRON MEADOWS

BAXTER FARM LANE TO
MEADOW VIEW PARKWAY

