



ZONE 3 WATERLINE EXTENSION EASEMENT EXHIBIT

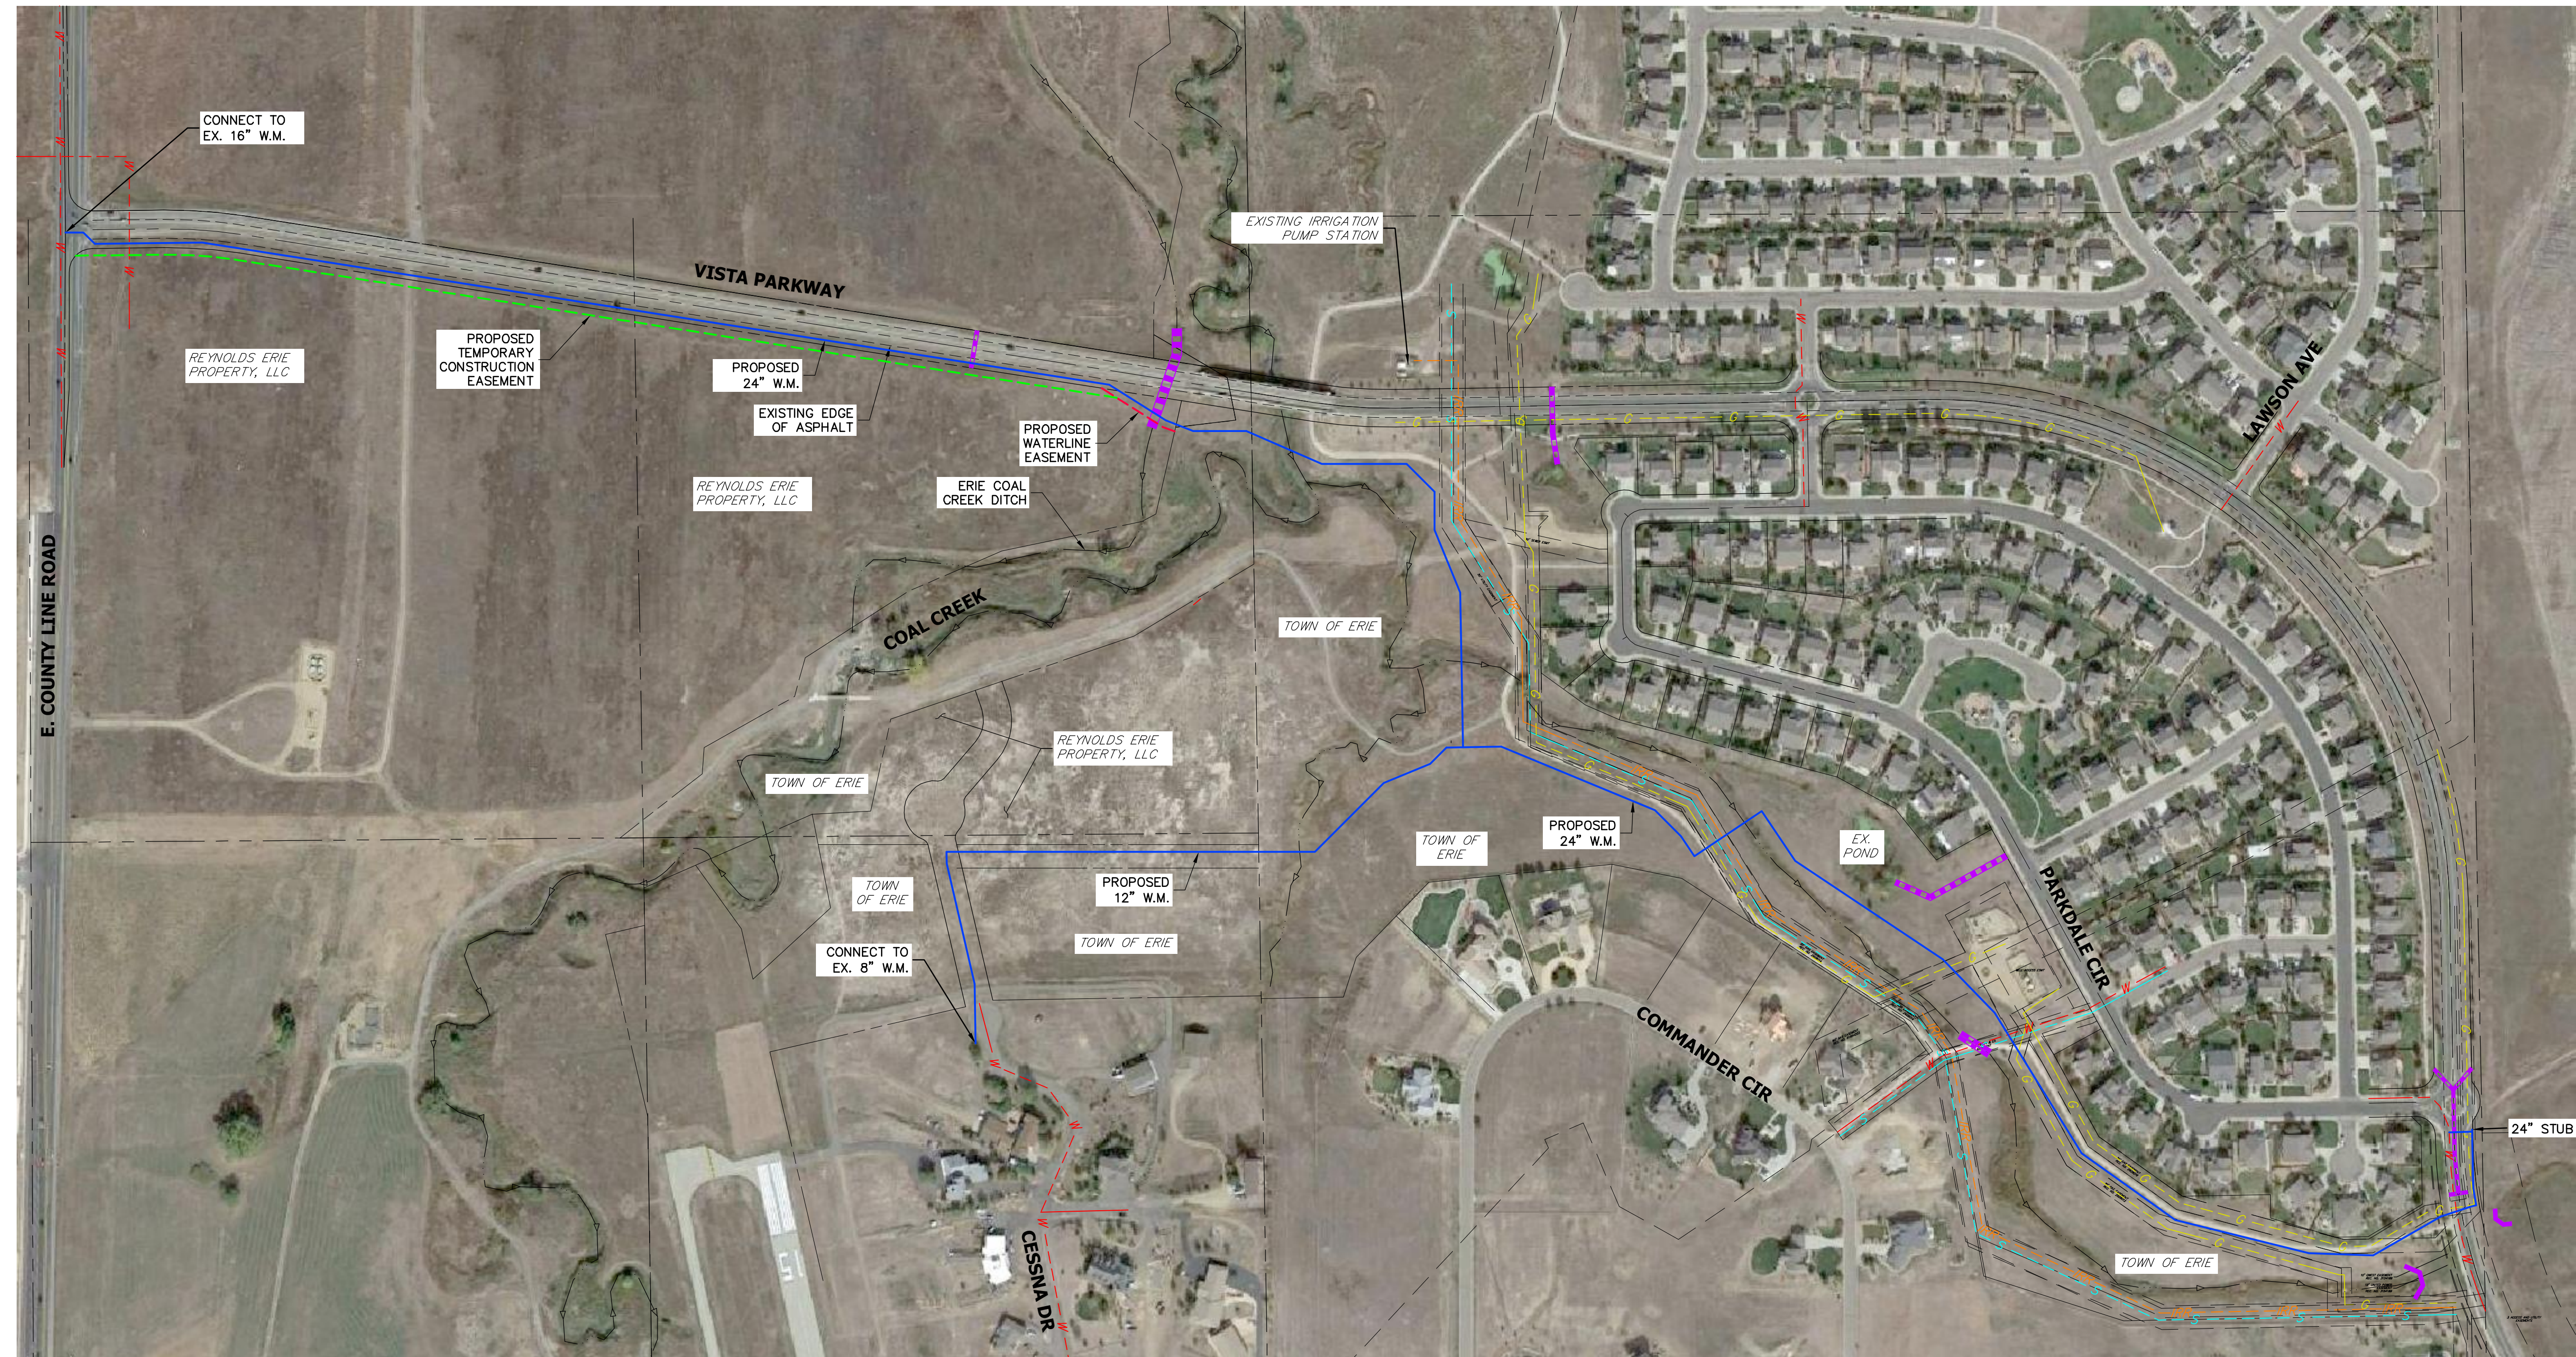

LEGEND

PROPOSED WATER LINE	———
ALTERNATIVE W.L. CROSSING AT COAL CREEK	- - - - -
FUTURE WATER LINE	
EXISTING WATER LINE	- - - - -
EXISTING GAS LINE	- - - - -
EXISTING NON-POTABLE LINE	- - - - -
EXISTING SANITARY SEWER	- - - - -
EXISTING STORM SEWER	- - - - -
EXISTING CENTER LINE	- - - - -
EXISTING RIGHT-OF-WAY	- - - - -
EXISTING PROPERTY LINE	- - - - -
EXISTING SECTION LINE	- - - - -
EXISTING EASEMENT	- - - - -
PROPOSED EASEMENT	- - - - -

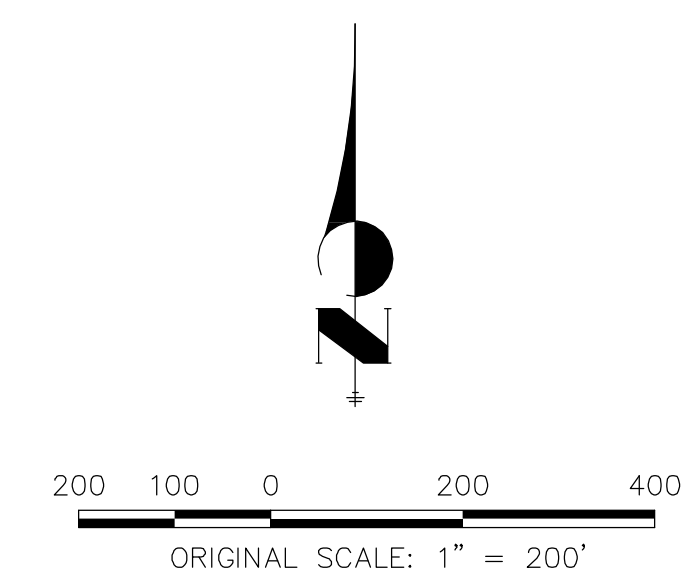

TOWN OF ERIE
ZONE 3 WATERLINE EXTENSION
JOB NO. 15708.05
9/09/2016
SHEET 1 OF 1

J-R ENGINEERING
A Westrian Company

Centennial 303-740-9393 • Colorado Springs 719-593-2593
Fort Collins 970-491-5888 • www.jrengineering.com