


SCHMIDT SKETCH PLAN

A PORTION OF THE NE 1/4 OF SECTION 13, TOWNSHIP 1 NORTH, RANGE 69 WEST OF THE 6TH PRINCIPLE MERIDIAN, TOWN OF ERIE, COUNTY OF BOULDER, COLORADO 90 ACRES - 118 LOTS/7 TRACTS
SK-000920-2017

KENDOSHA
FARMS
SUBDIVISION

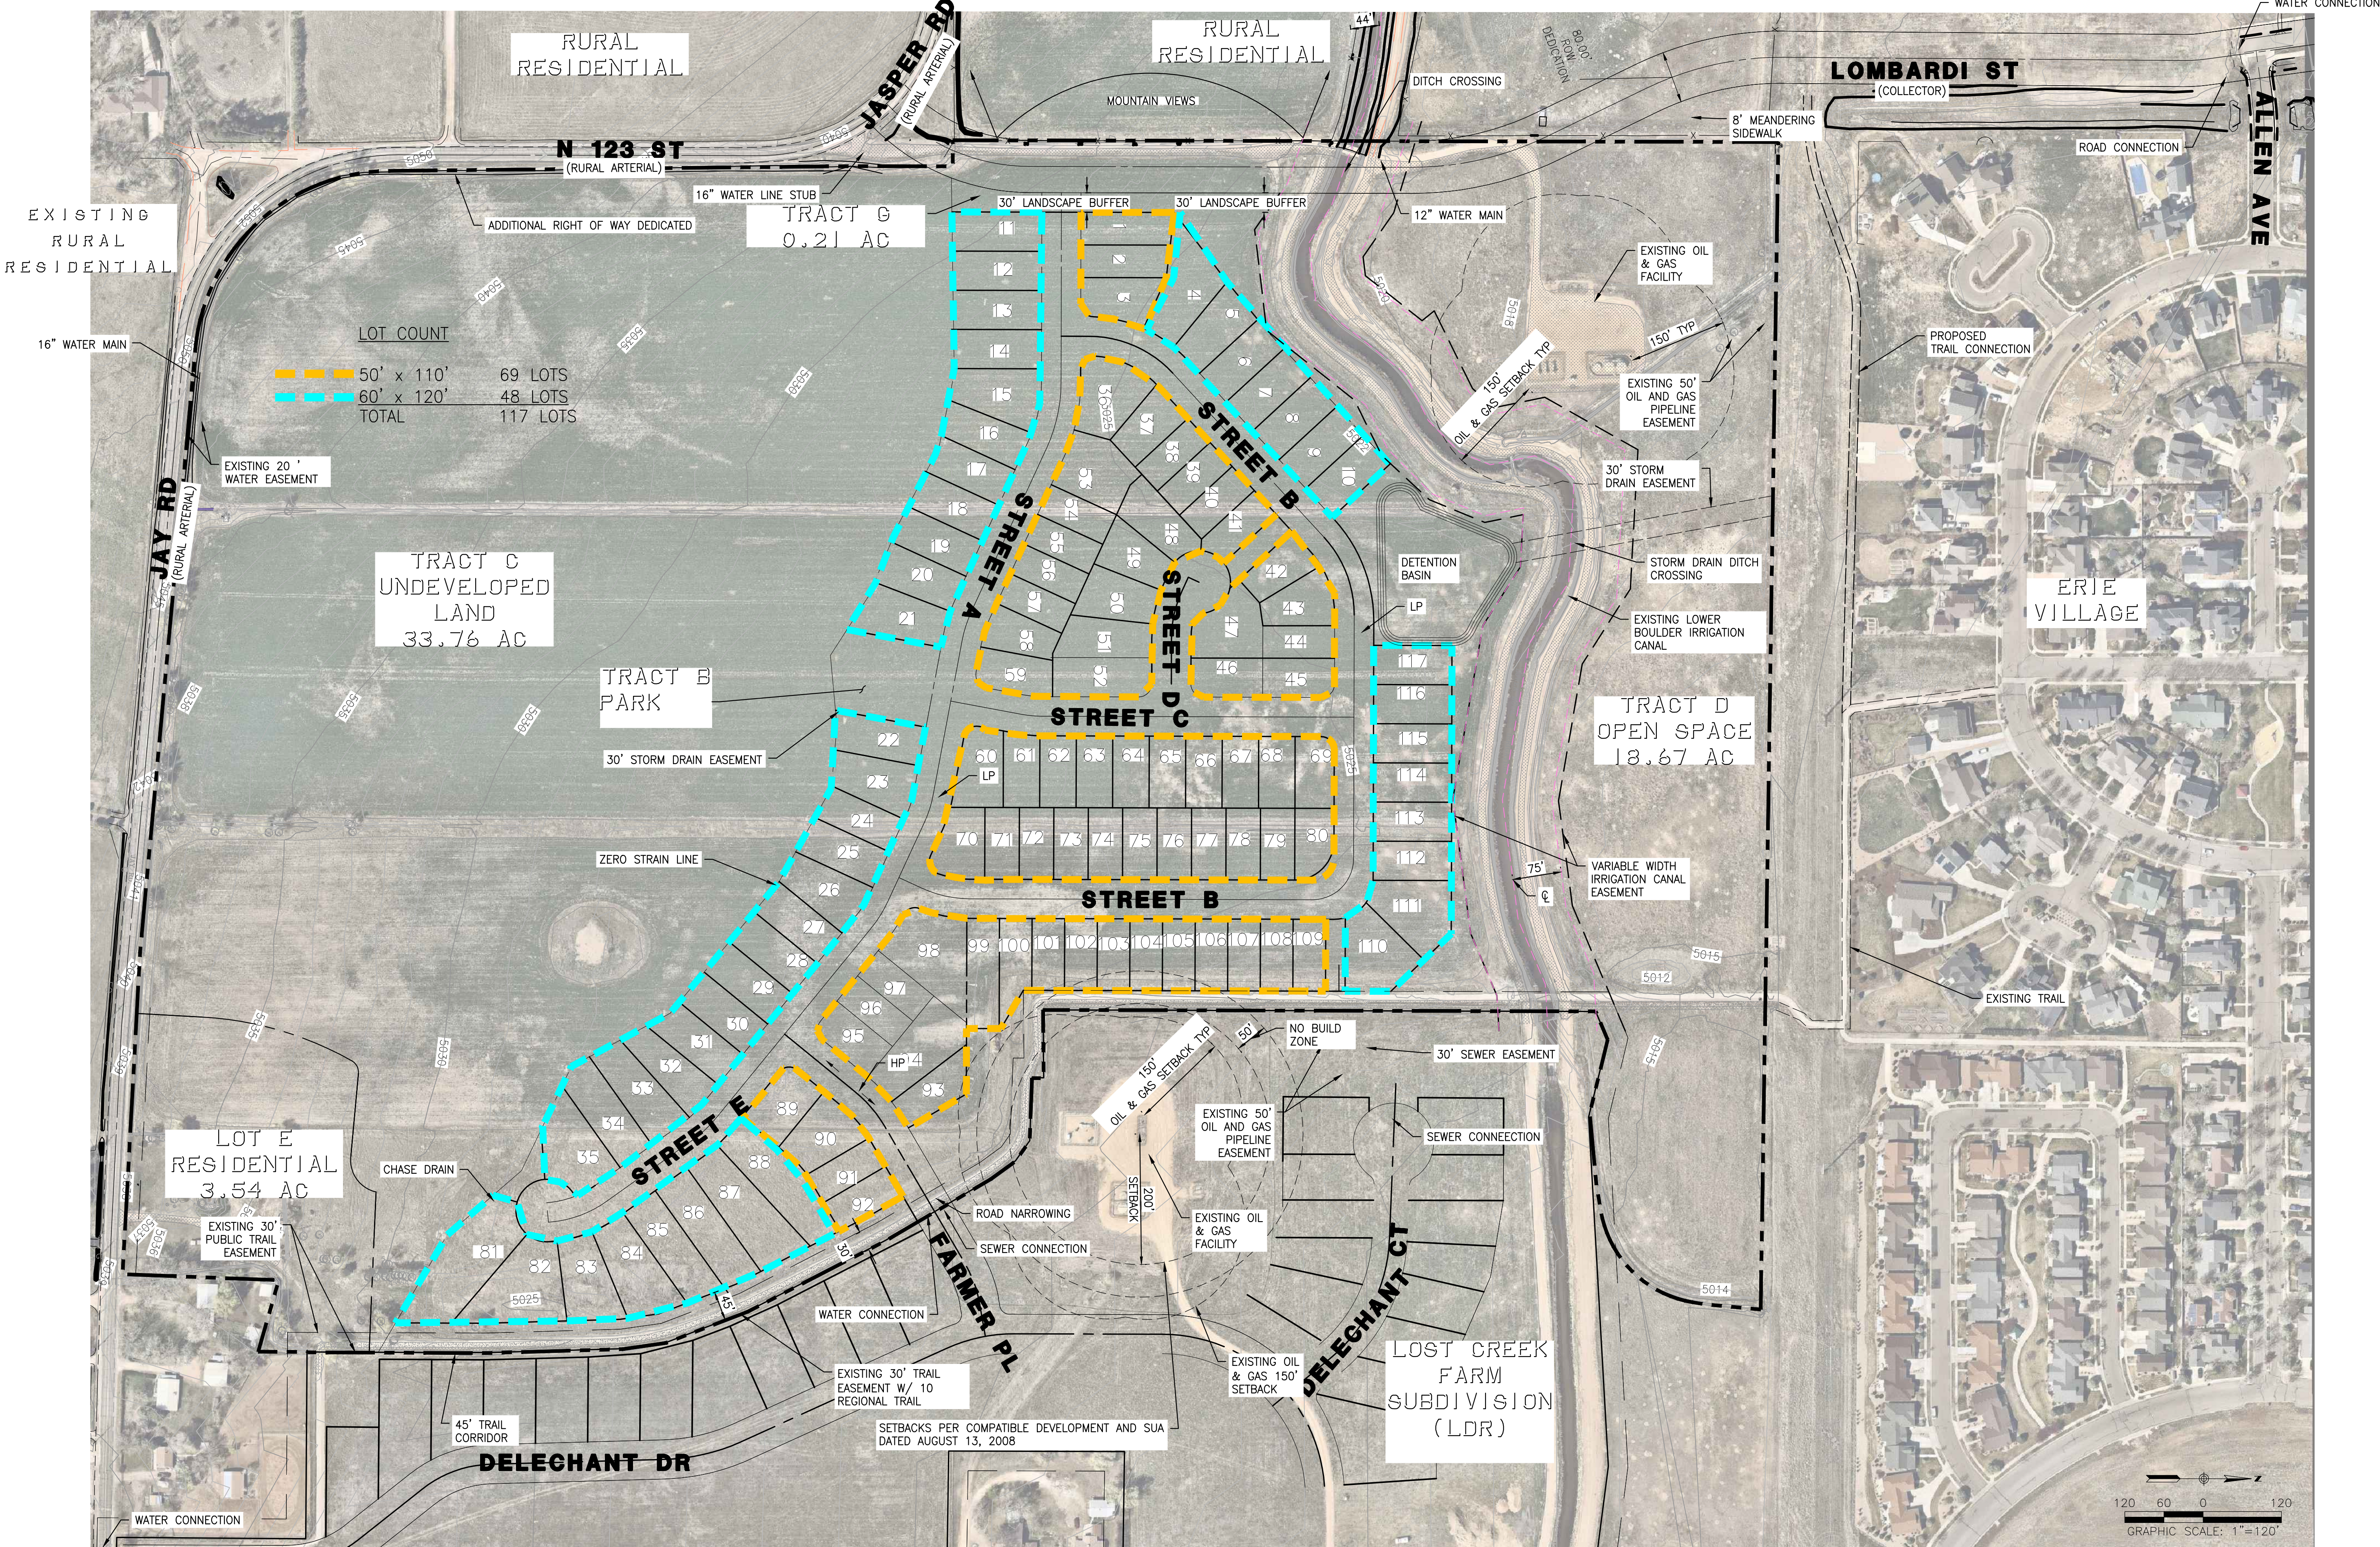

**SCHMIDT
SKETCH PLAN**
DEPARTMENT OF PUBLIC WORKS
TOWN OF ERIE

RICK
ENGINEERING COMPANY
9801 EAST EASTER AVE
CENTENNIAL, CO 80112
303.537.8020
Tucson - San Diego - Riverside - Orange
Sacramento - San Luis Obispo - Phoenix
rickengineering.com

REVIEWED FOR COMPLIANCE BY:

SIGNATURE DATE

SIGNATURE DATE

REVISIONS:		
NO.	DESCRIPTION	DATE:
1		

SCALE: 1"=120'
DATE: 10/13/17
DRAWN BY: KCS
CHECKED BY: TWB
JOB NO: 1048

**SKETCH
PLAN**

PROJECT NO.
1048
DRAWING NO.
C-02
SHEET NO. 02 OF 02 SHEETS