


CONCEPTUAL PLAN

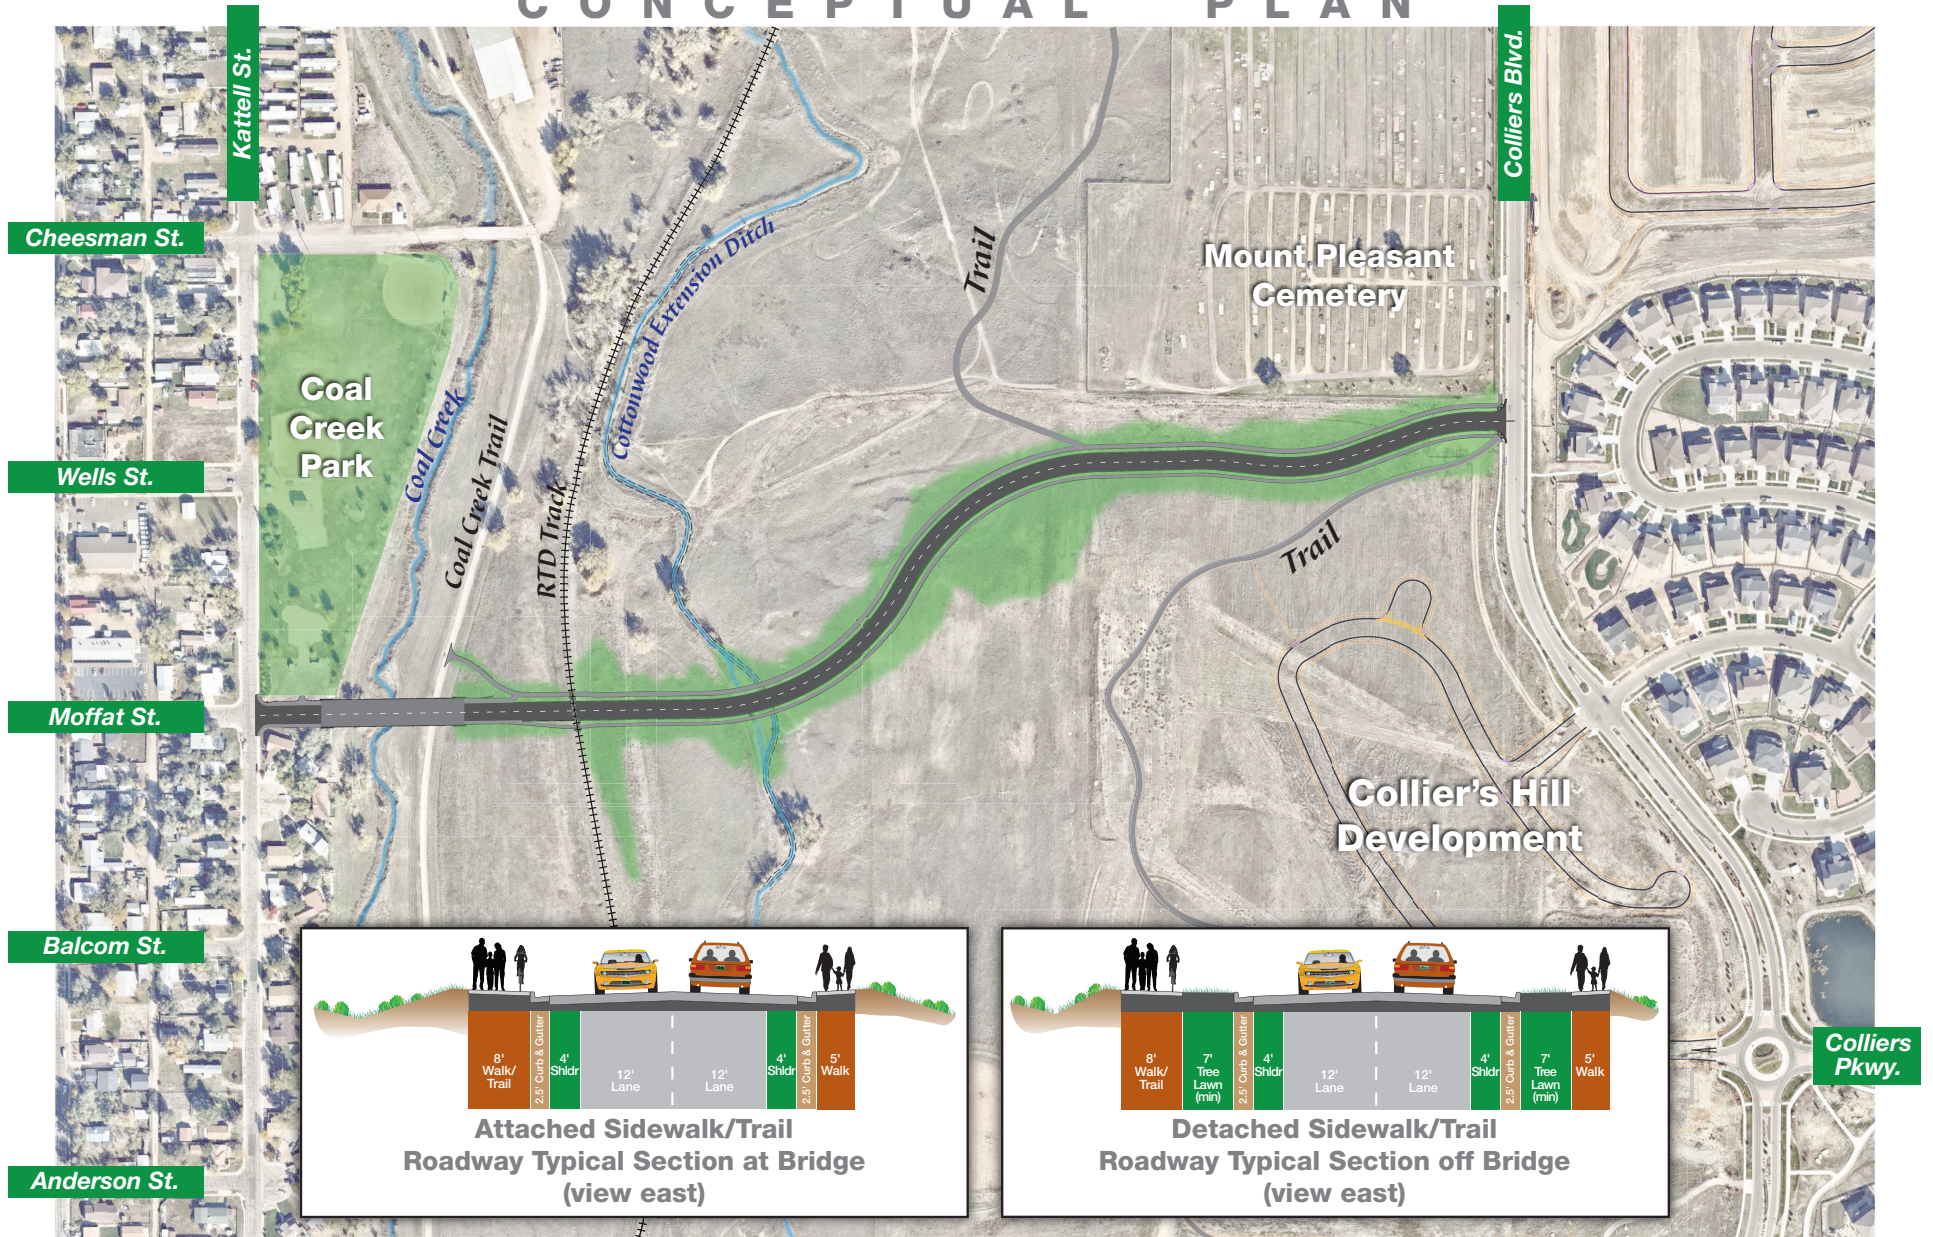

December 2017

Town of Erie, CO
Moffat Street Extension Plan Alignment

