


BIKE PLAZA

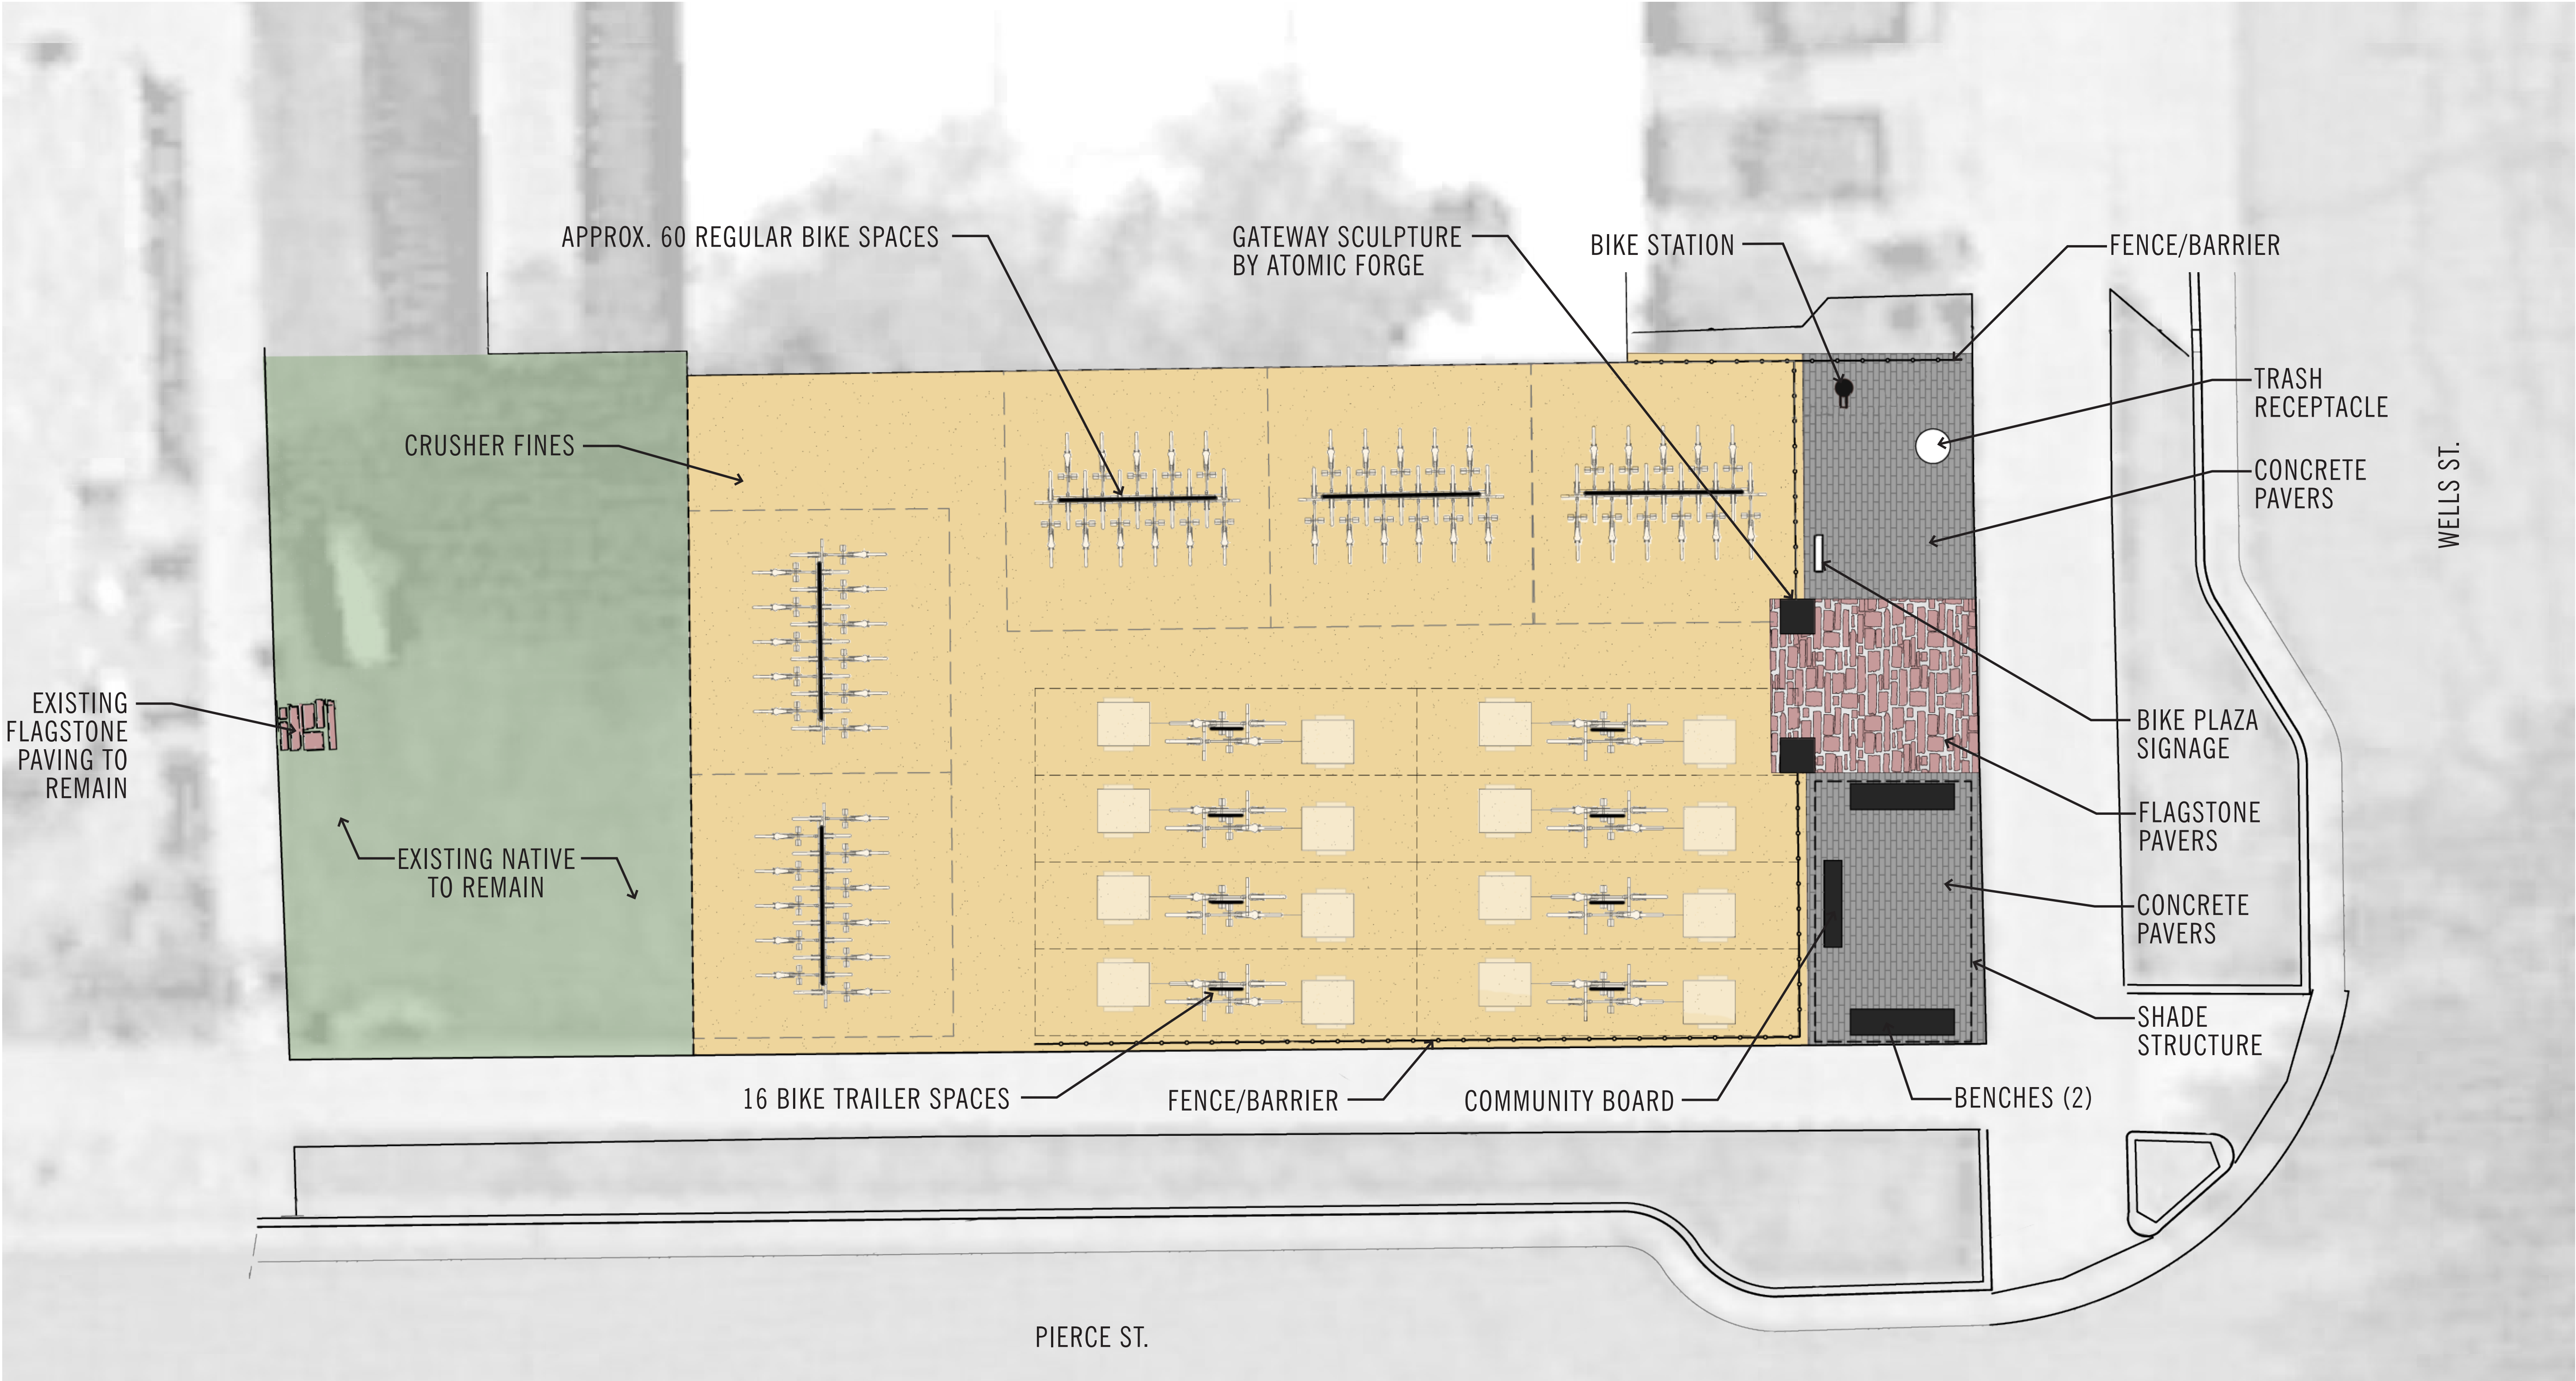


PLAN



BIKE PLAZA - SITE FEATURES

CUSTOM ELEMENTS

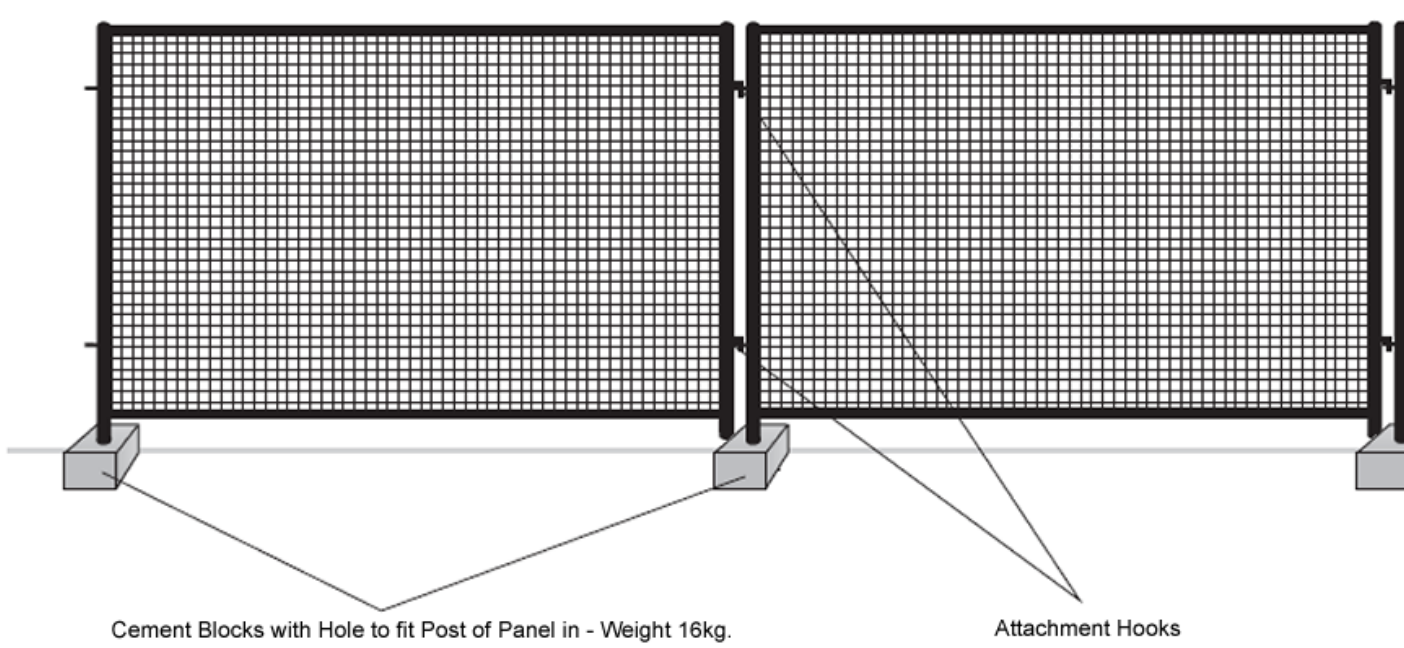

LOW FENCING/BARRIER
- SIMILAR BUT LOWER, 24” - 30” HEIGHT
- CAPABLE OF BEING MOVED, RECESSED, OR STORED OFF-SITE IN WINTER



GATEWAY SCULPTURE



BICYCLE RACKS
- 40-50 REGULAR BICYCLE PARKING SPACES
- 15-20 BICYCLE PARKING SPACES FOR BIKES + TRAILERS
- CAPABLE OF BEING MOVED, RE-USED
- NO OR MINIMAL FOOTING REQUIREMENTS

OTHER ELEMENTS



BIKE PLAZA SIGNAGE by others



BIKE STATION




COMMUNITY BOARD

BIKE PLAZA - SCENE 1



WITHOUT PEOPLE + BIKES

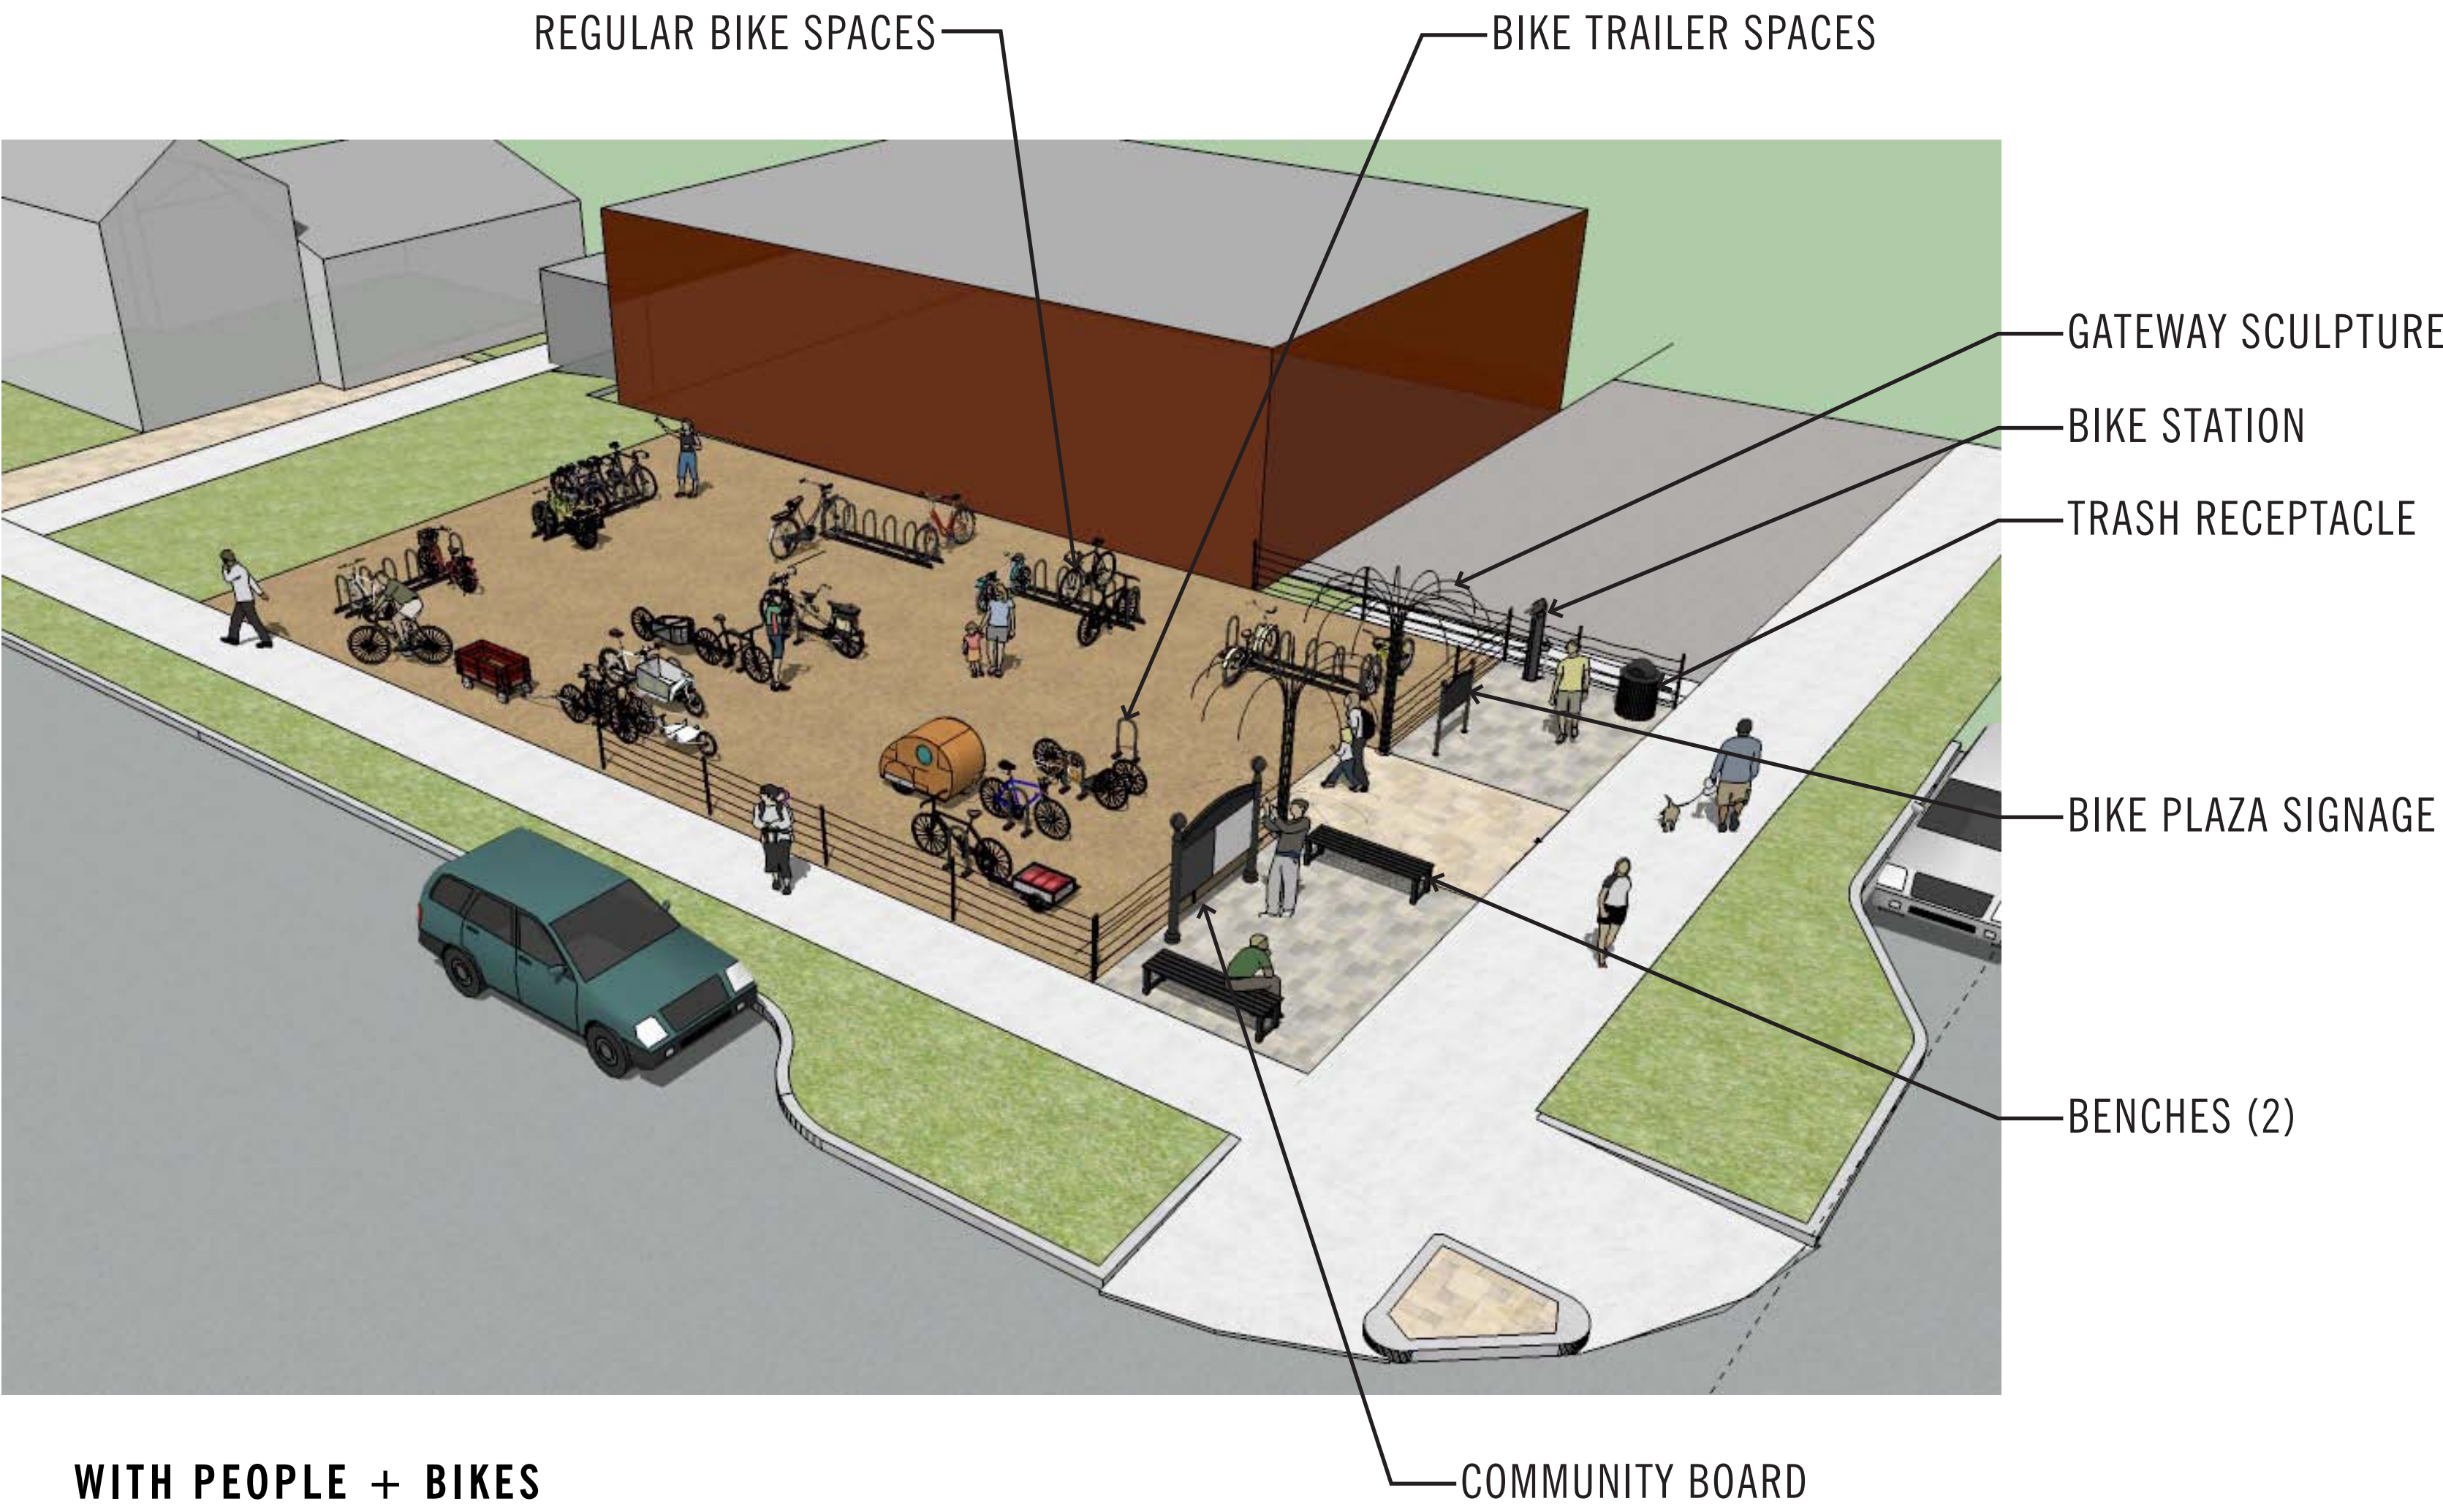


WITH PEOPLE + BIKES

BIKE PLAZA - SCENE 2



WITHOUT PEOPLE + BIKES

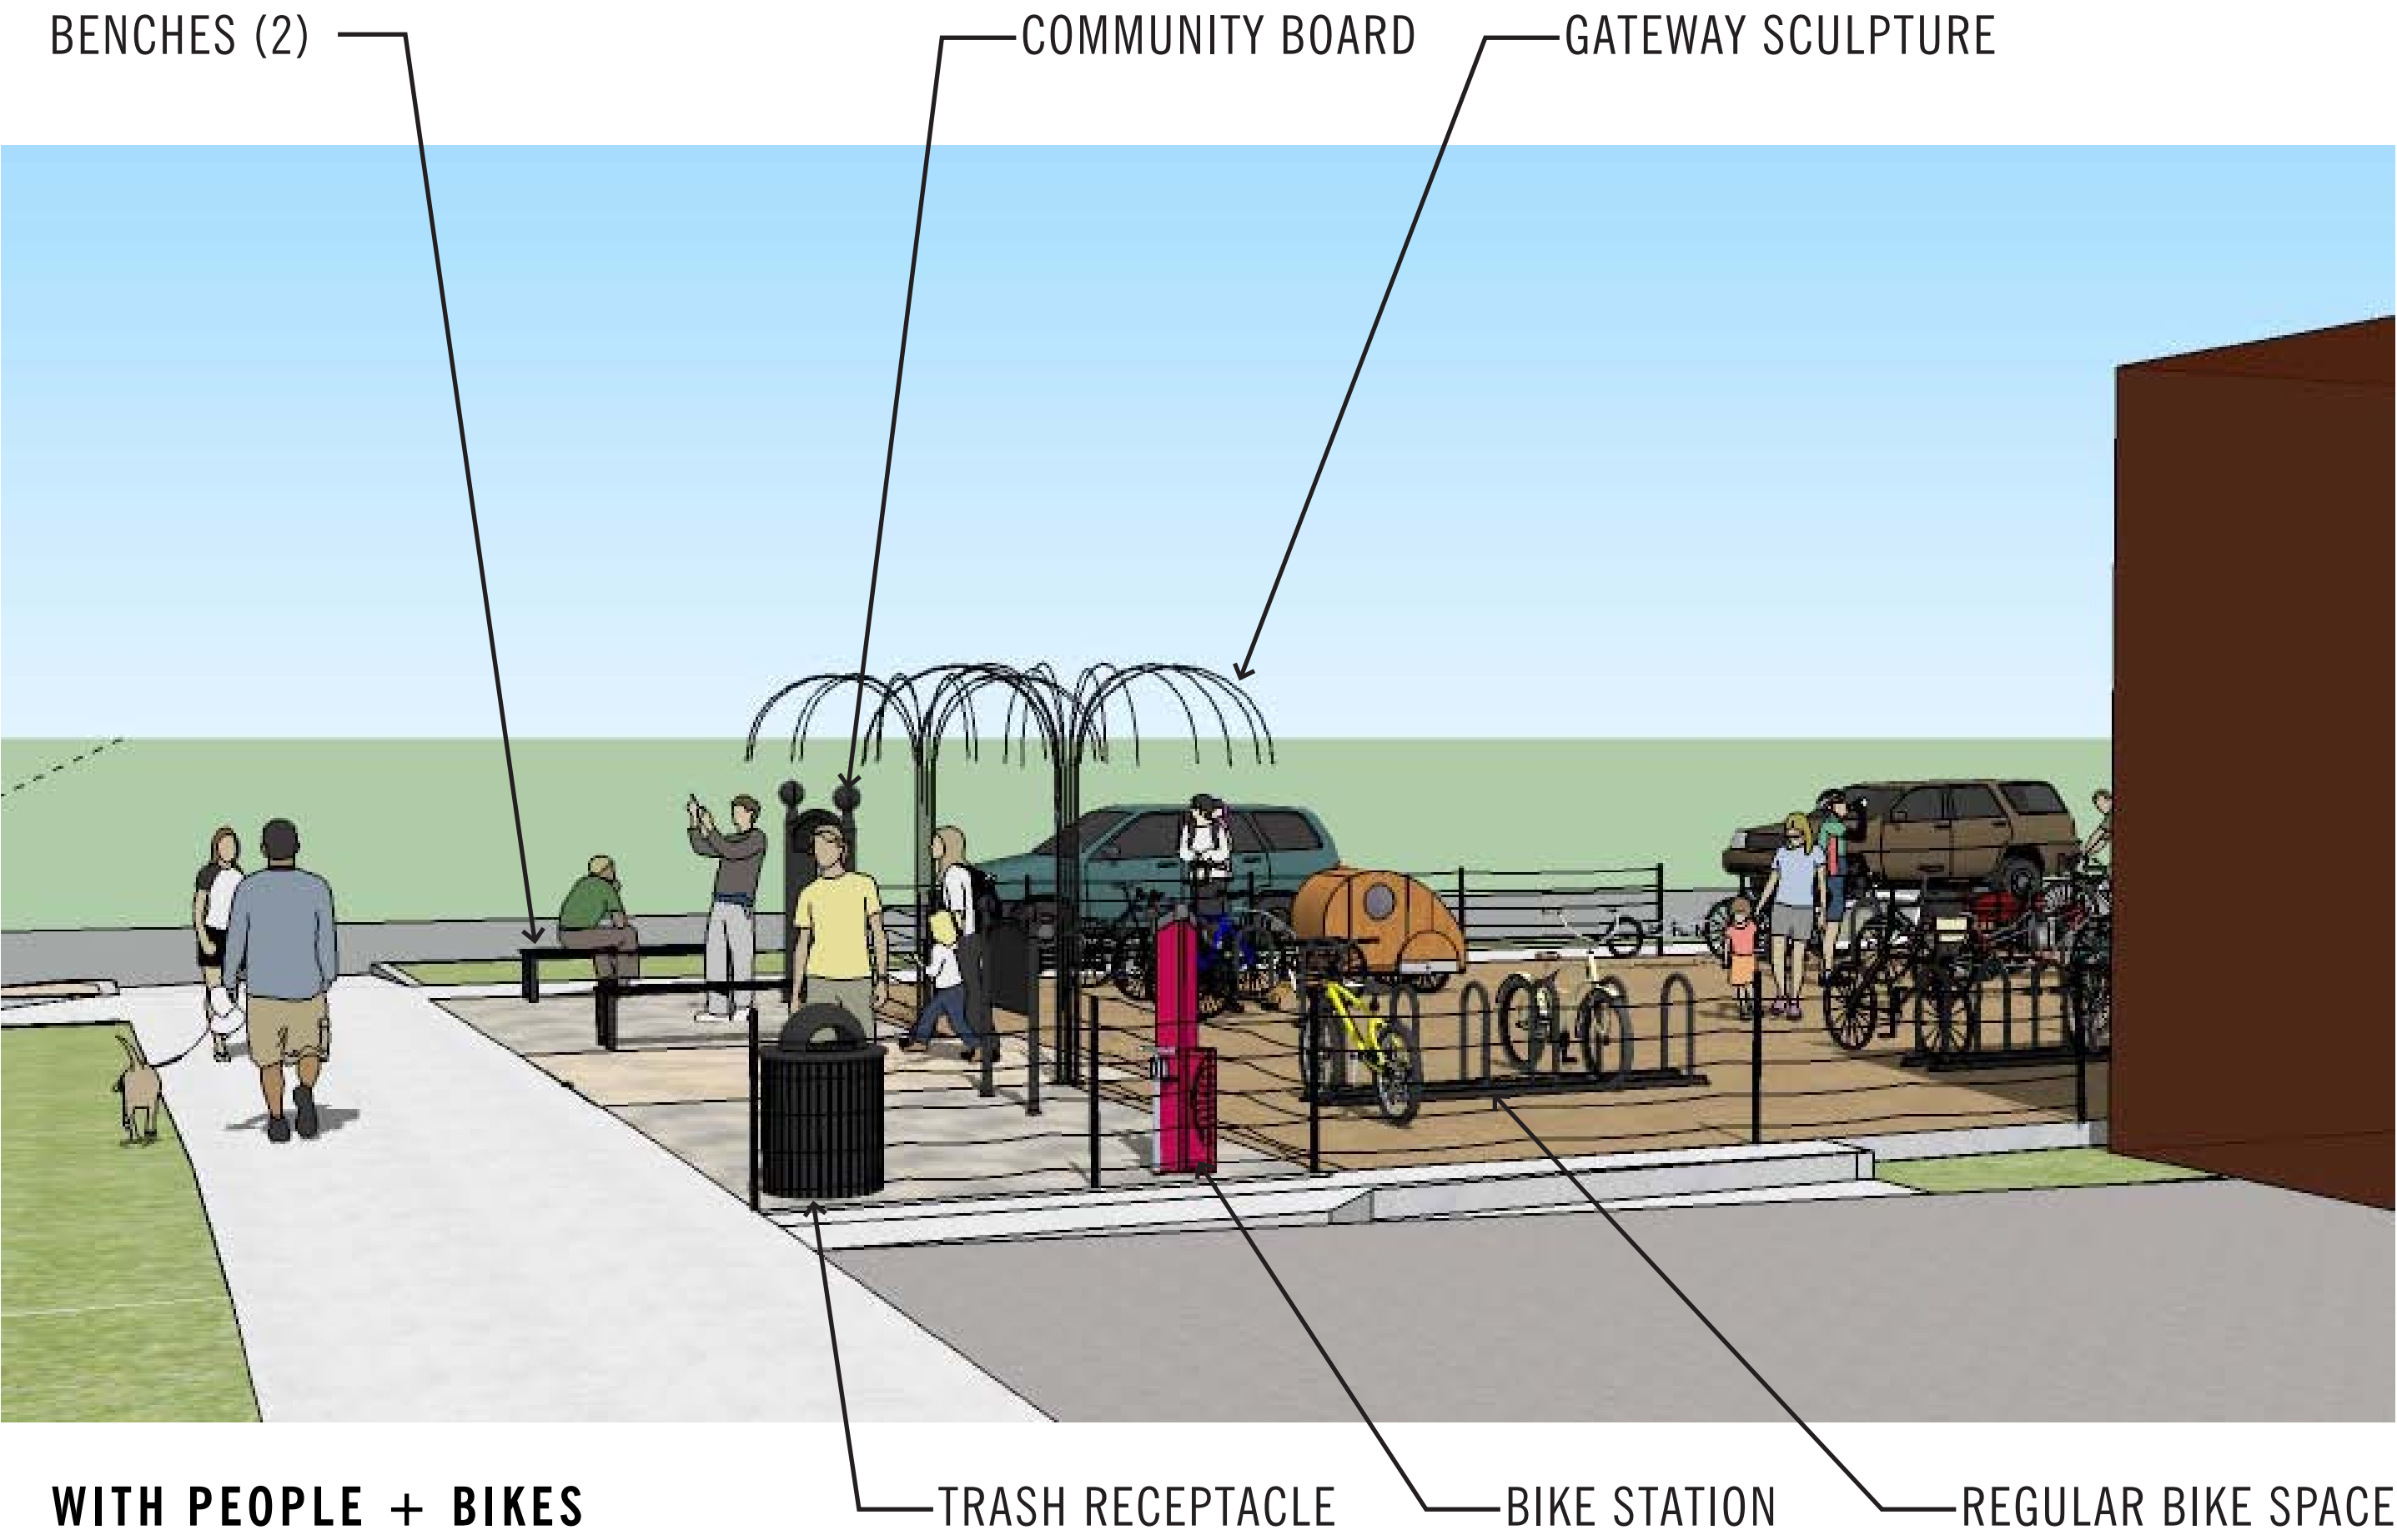


WITH PEOPLE + BIKES

BIKE PLAZA - SCENE 3



WITHOUT PEOPLE + BIKES

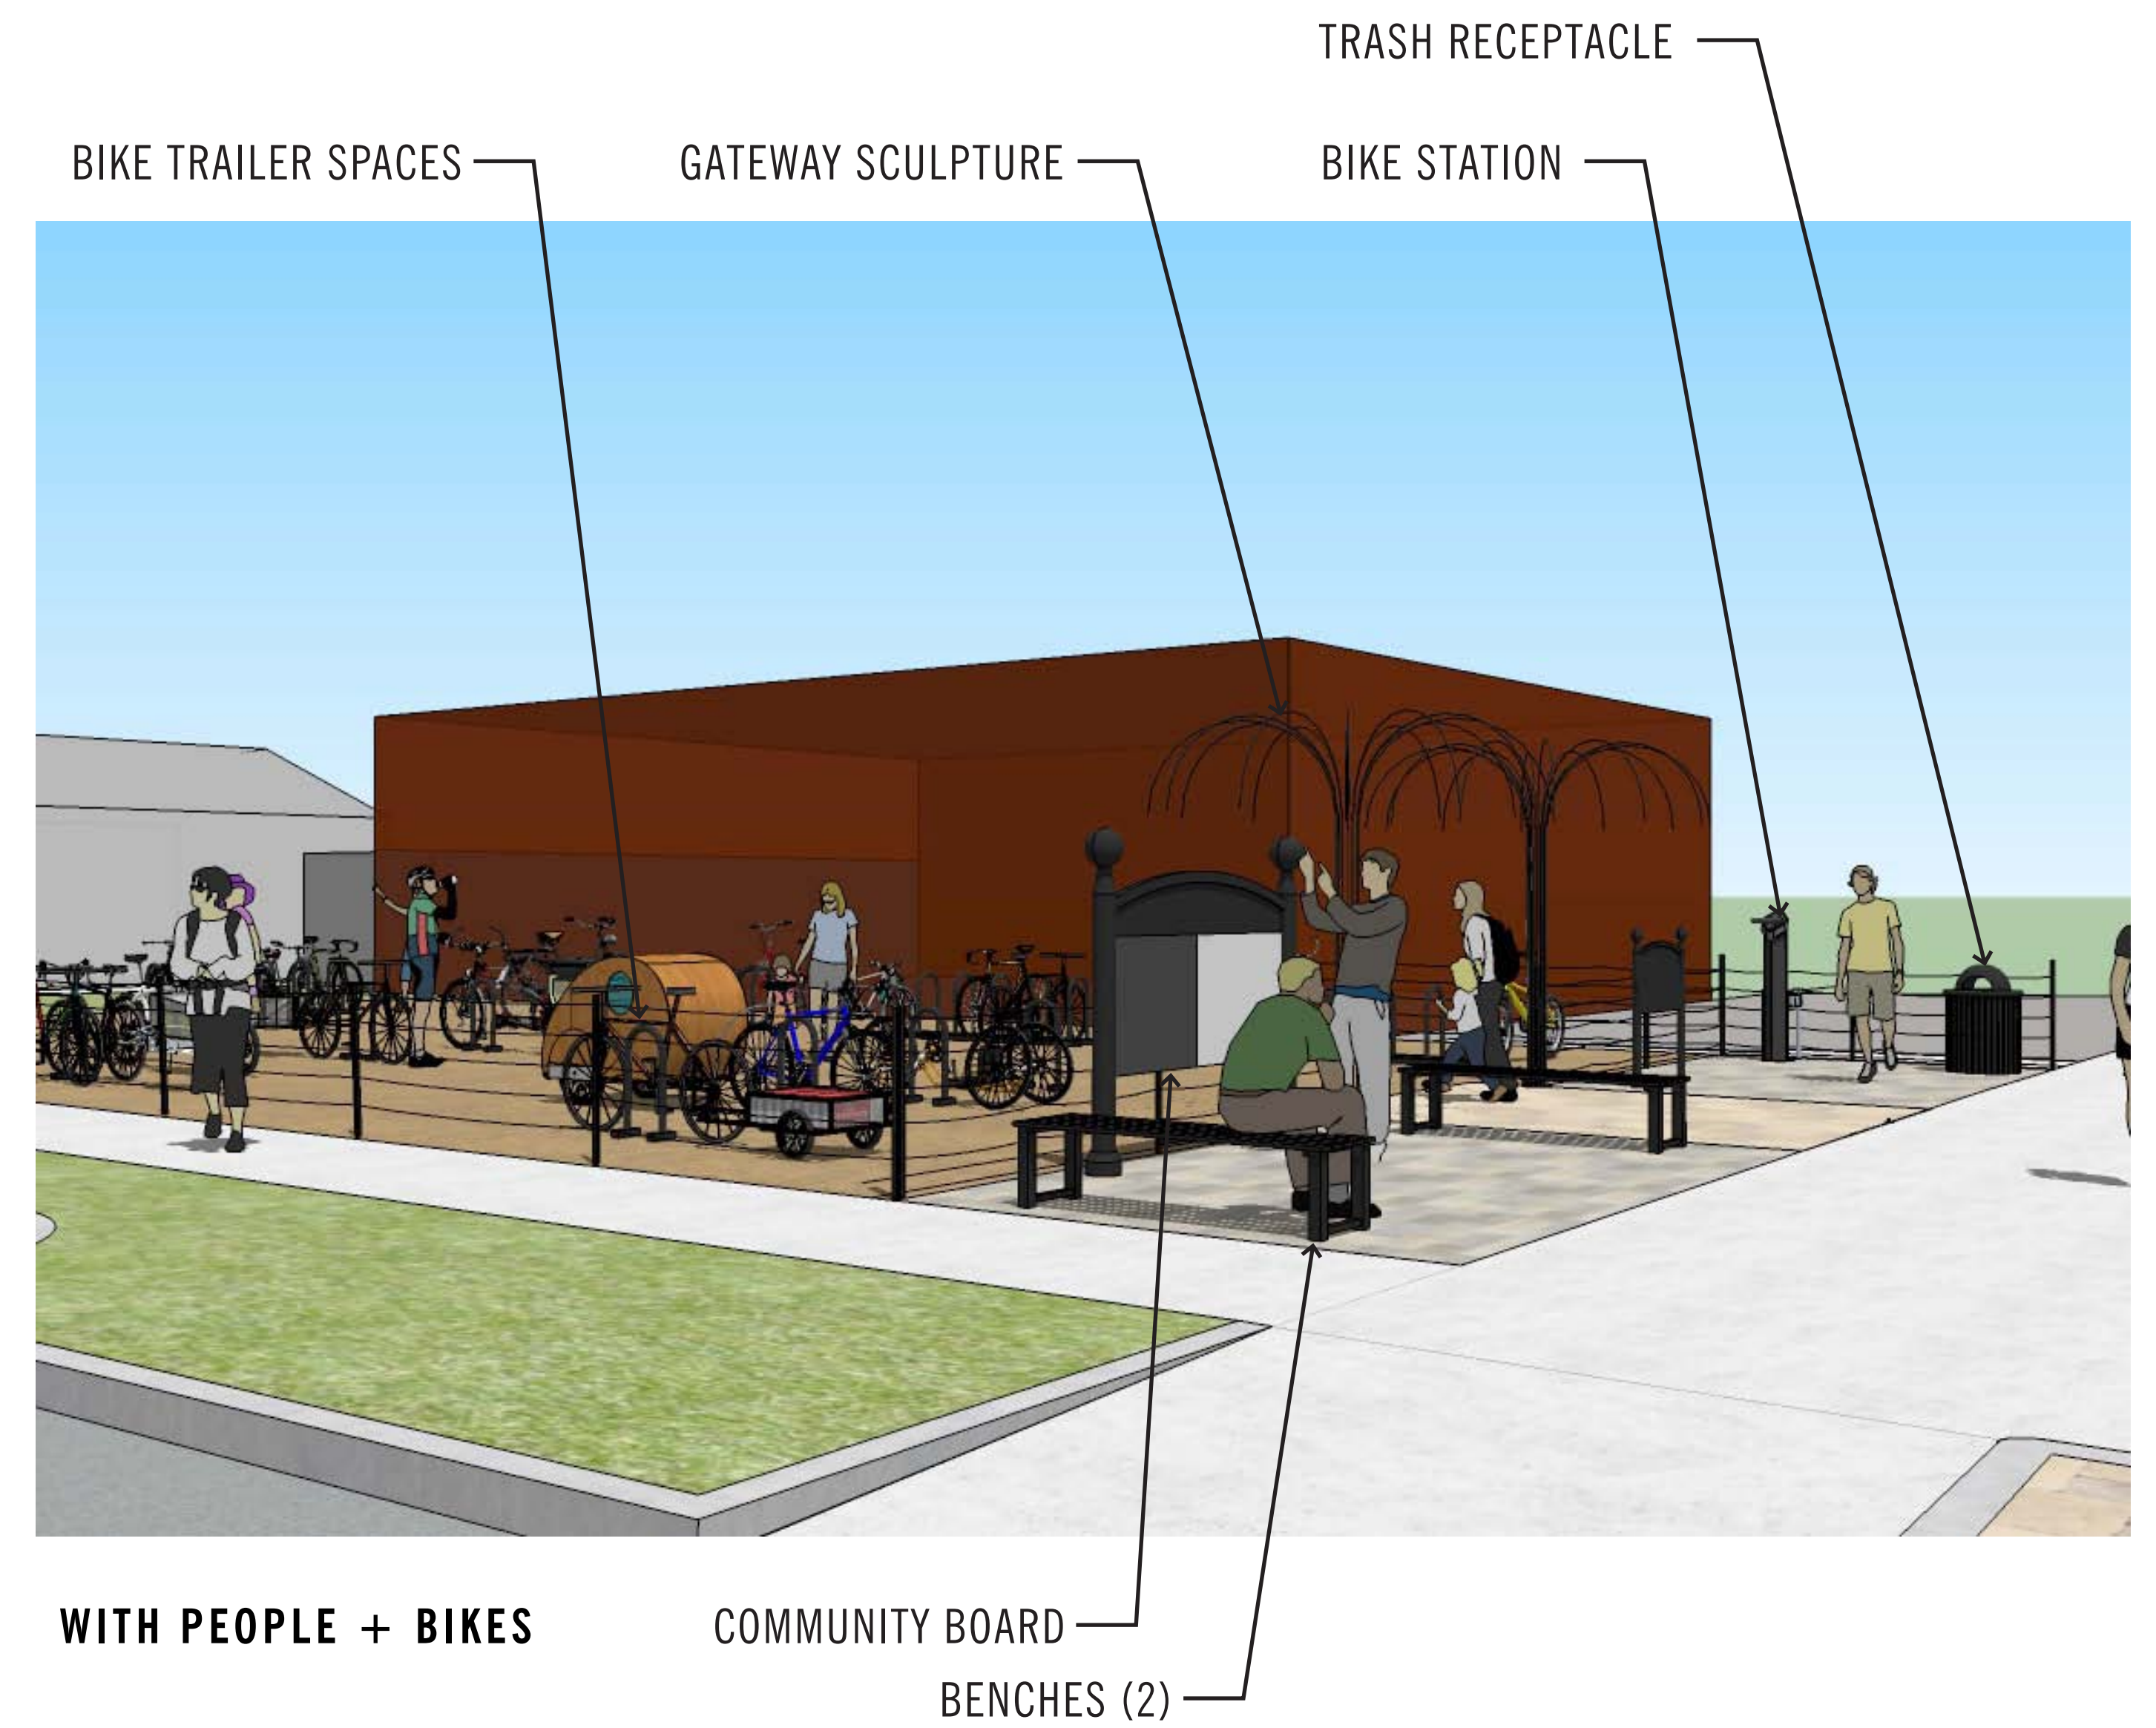

WITH PEOPLE + BIKES