


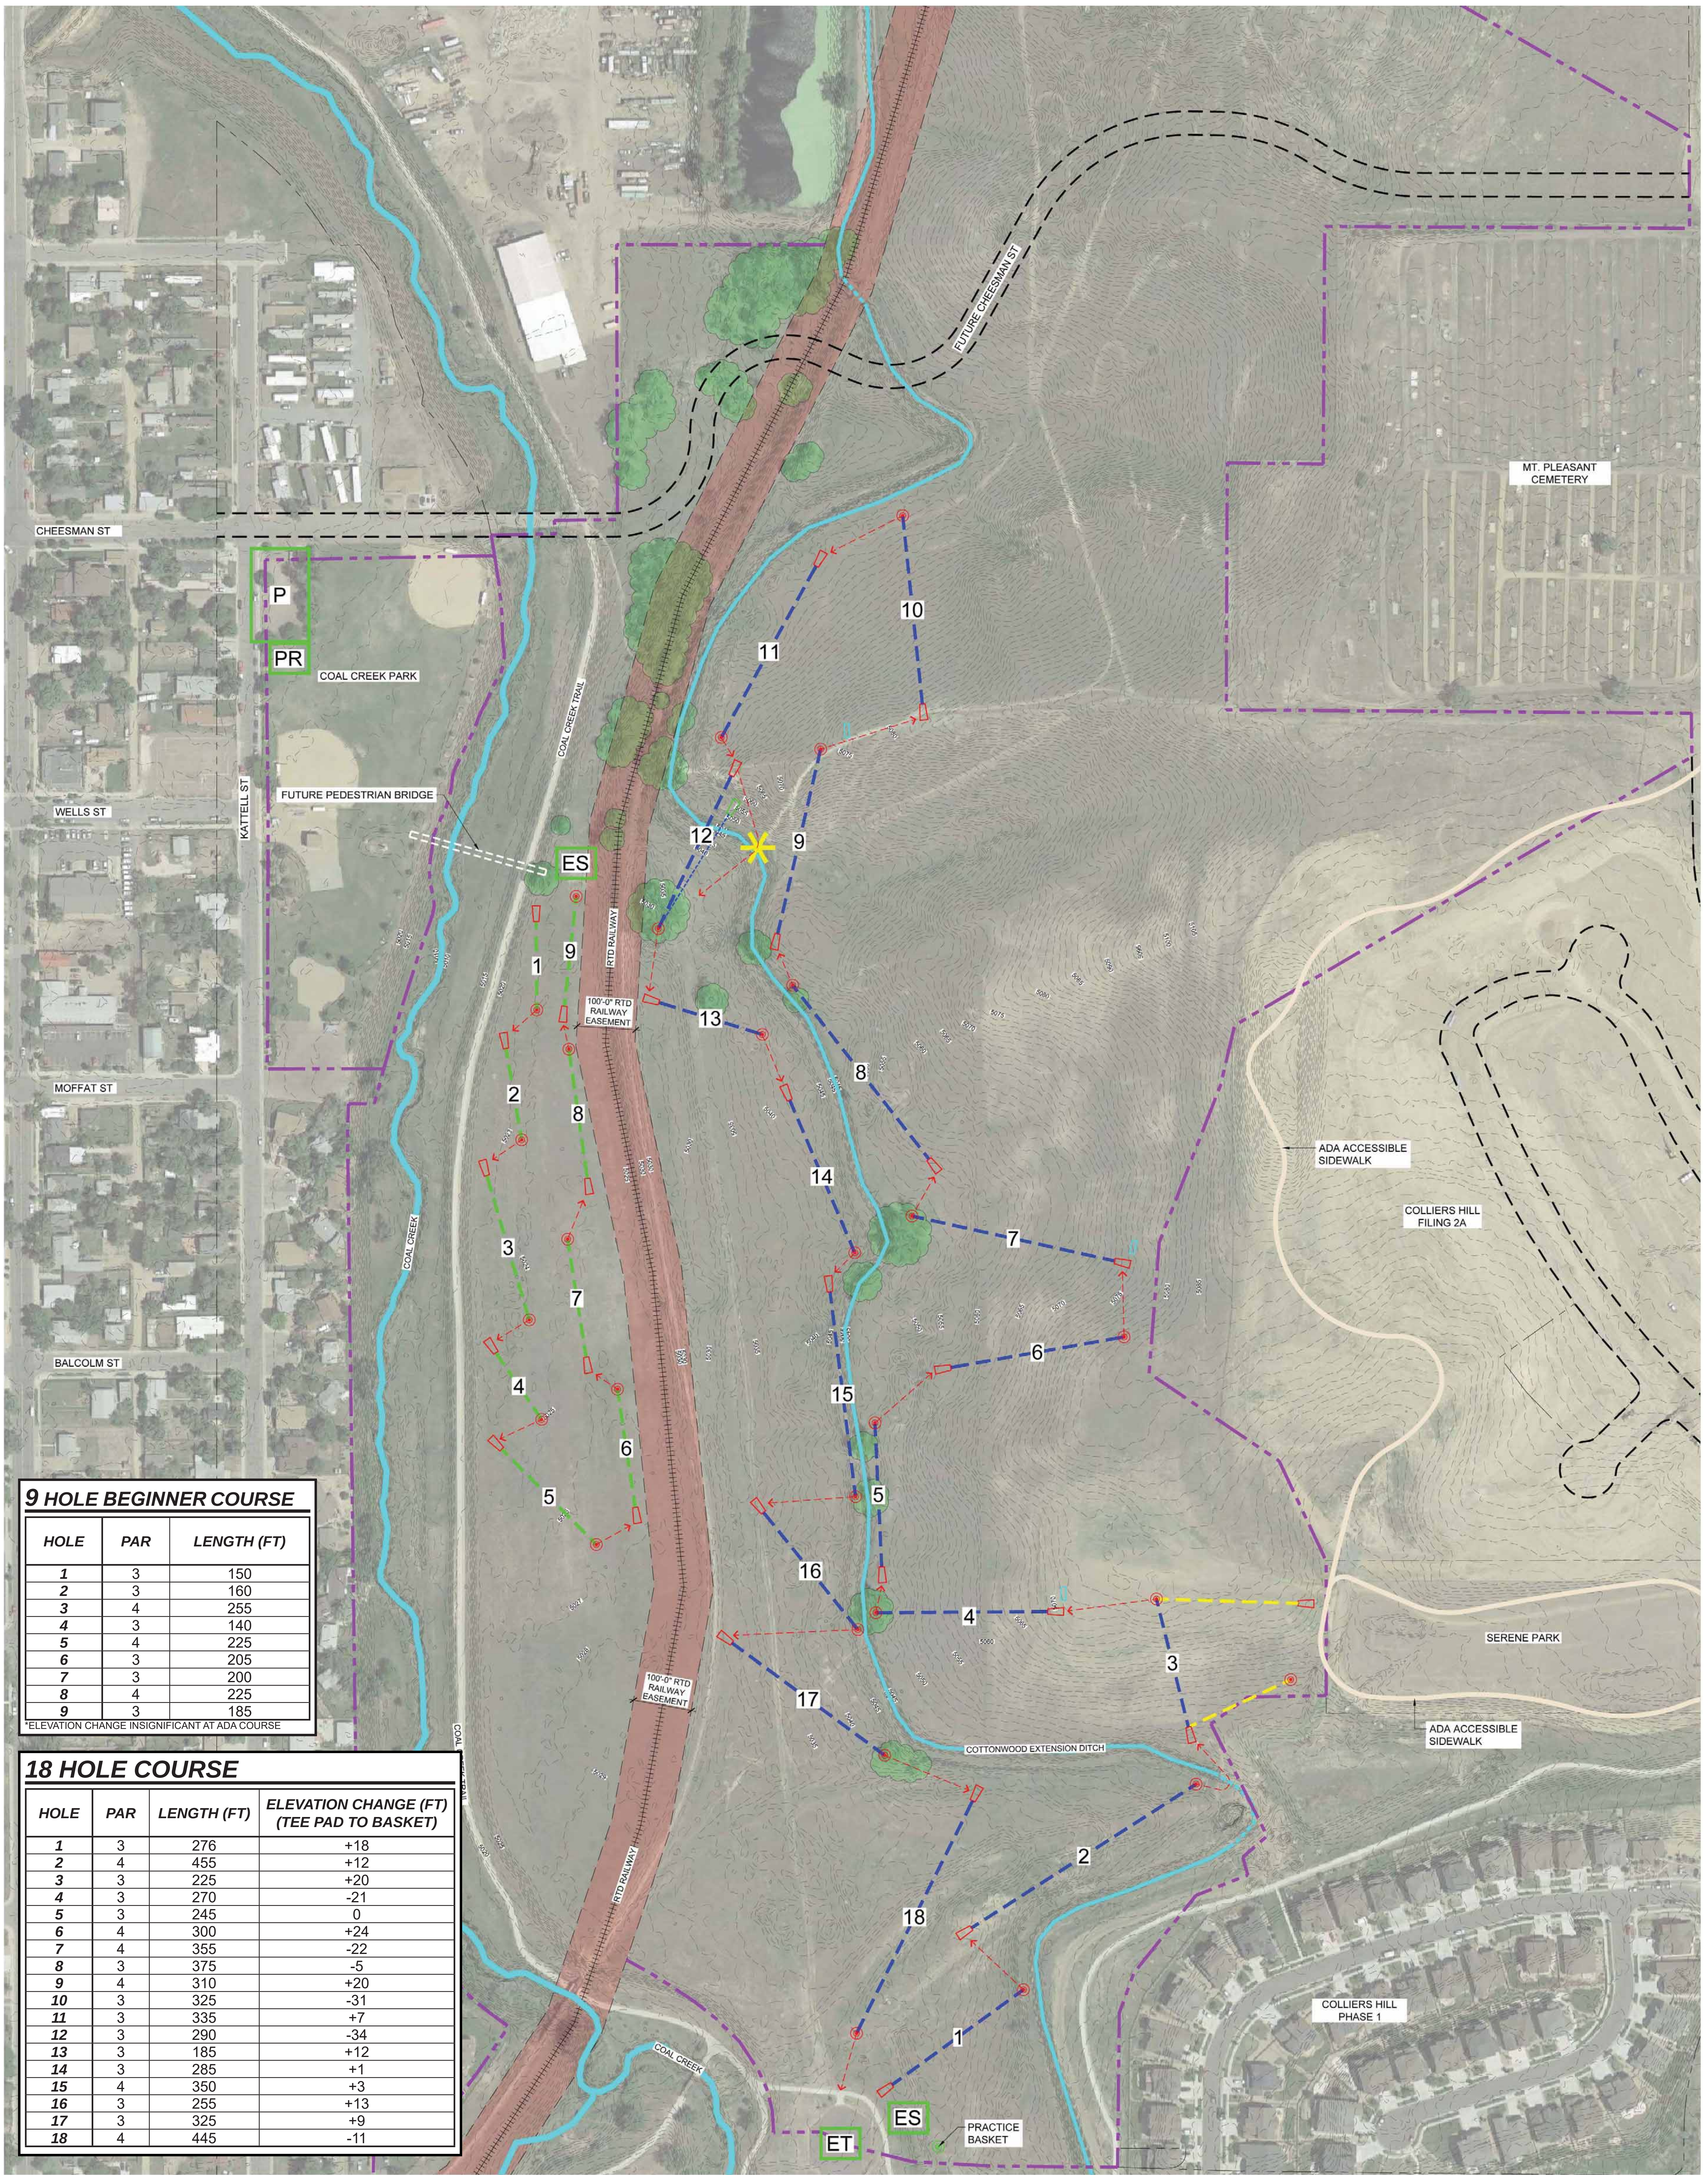

9 HOLE BEGINNER COURSE

HOLE	PAR	LENGTH (FT)
1	3	150
2	3	160
3	4	255
4	3	140
5	4	225
6	3	205
7	3	200
8	4	225
9	3	185

ELEVATION CHANGE INSIGNIFICANT AT ADA COURSE

18 HOLE COURSE

HOLE	PAR	LENGTH (FT)	ELEVATION CHANGE (FT) (TEE PAD TO BASKET)
1	3	276	+18
2	4	455	+12
3	3	225	+20
4	3	270	-21
5	3	245	0
6	4	300	+24
7	4	355	-22
8	3	375	-5
9	4	310	+20
10	3	325	-31
11	3	335	+7
12	3	290	-34
13	3	185	+12
14	3	285	+1
15	4	350	+3
16	3	255	+13
17	3	325	+9
18	4	445	-11

5025

EXISTING CONTOUR - MAJOR

5020

EXISTING CONTOUR - MAJOR

+++++

RTD RAILWAY (NATIVE)

100'-0" RTD RAILWAY EASEMENT

CREEK / DITCH

UNDERGROUND CREEK / DITCH

TOWN OF ERIE PROPERTY LINE

PROPERTY LINE

PROPOSED DISC GOLF FAIRWAY - 18 HOLE COURSE

PROPOSED DISC GOLF FAIRWAY - 9 HOLE ADA COURSE

PROPOSED DISC GOLF FAIRWAY - SERENE PARK PRACTICE HOLES

PREFERRED FOOT PATH

○

PROPOSED DISC GOLF BASKET

○

PROPOSED PRACTICE BASKET

□

PROPOSED DISC GOLF TEE-PAD

□

PROPOSED BENCH / OVERLOOK

✱

PROPOSED DITCH CROSSING

P

EXISTING PARKING LOT

PR

EXISTING PORTALET RESTROOM




ET

EXISTING TRAILHEAD

ES


PROPOSED ENTRY SIGN



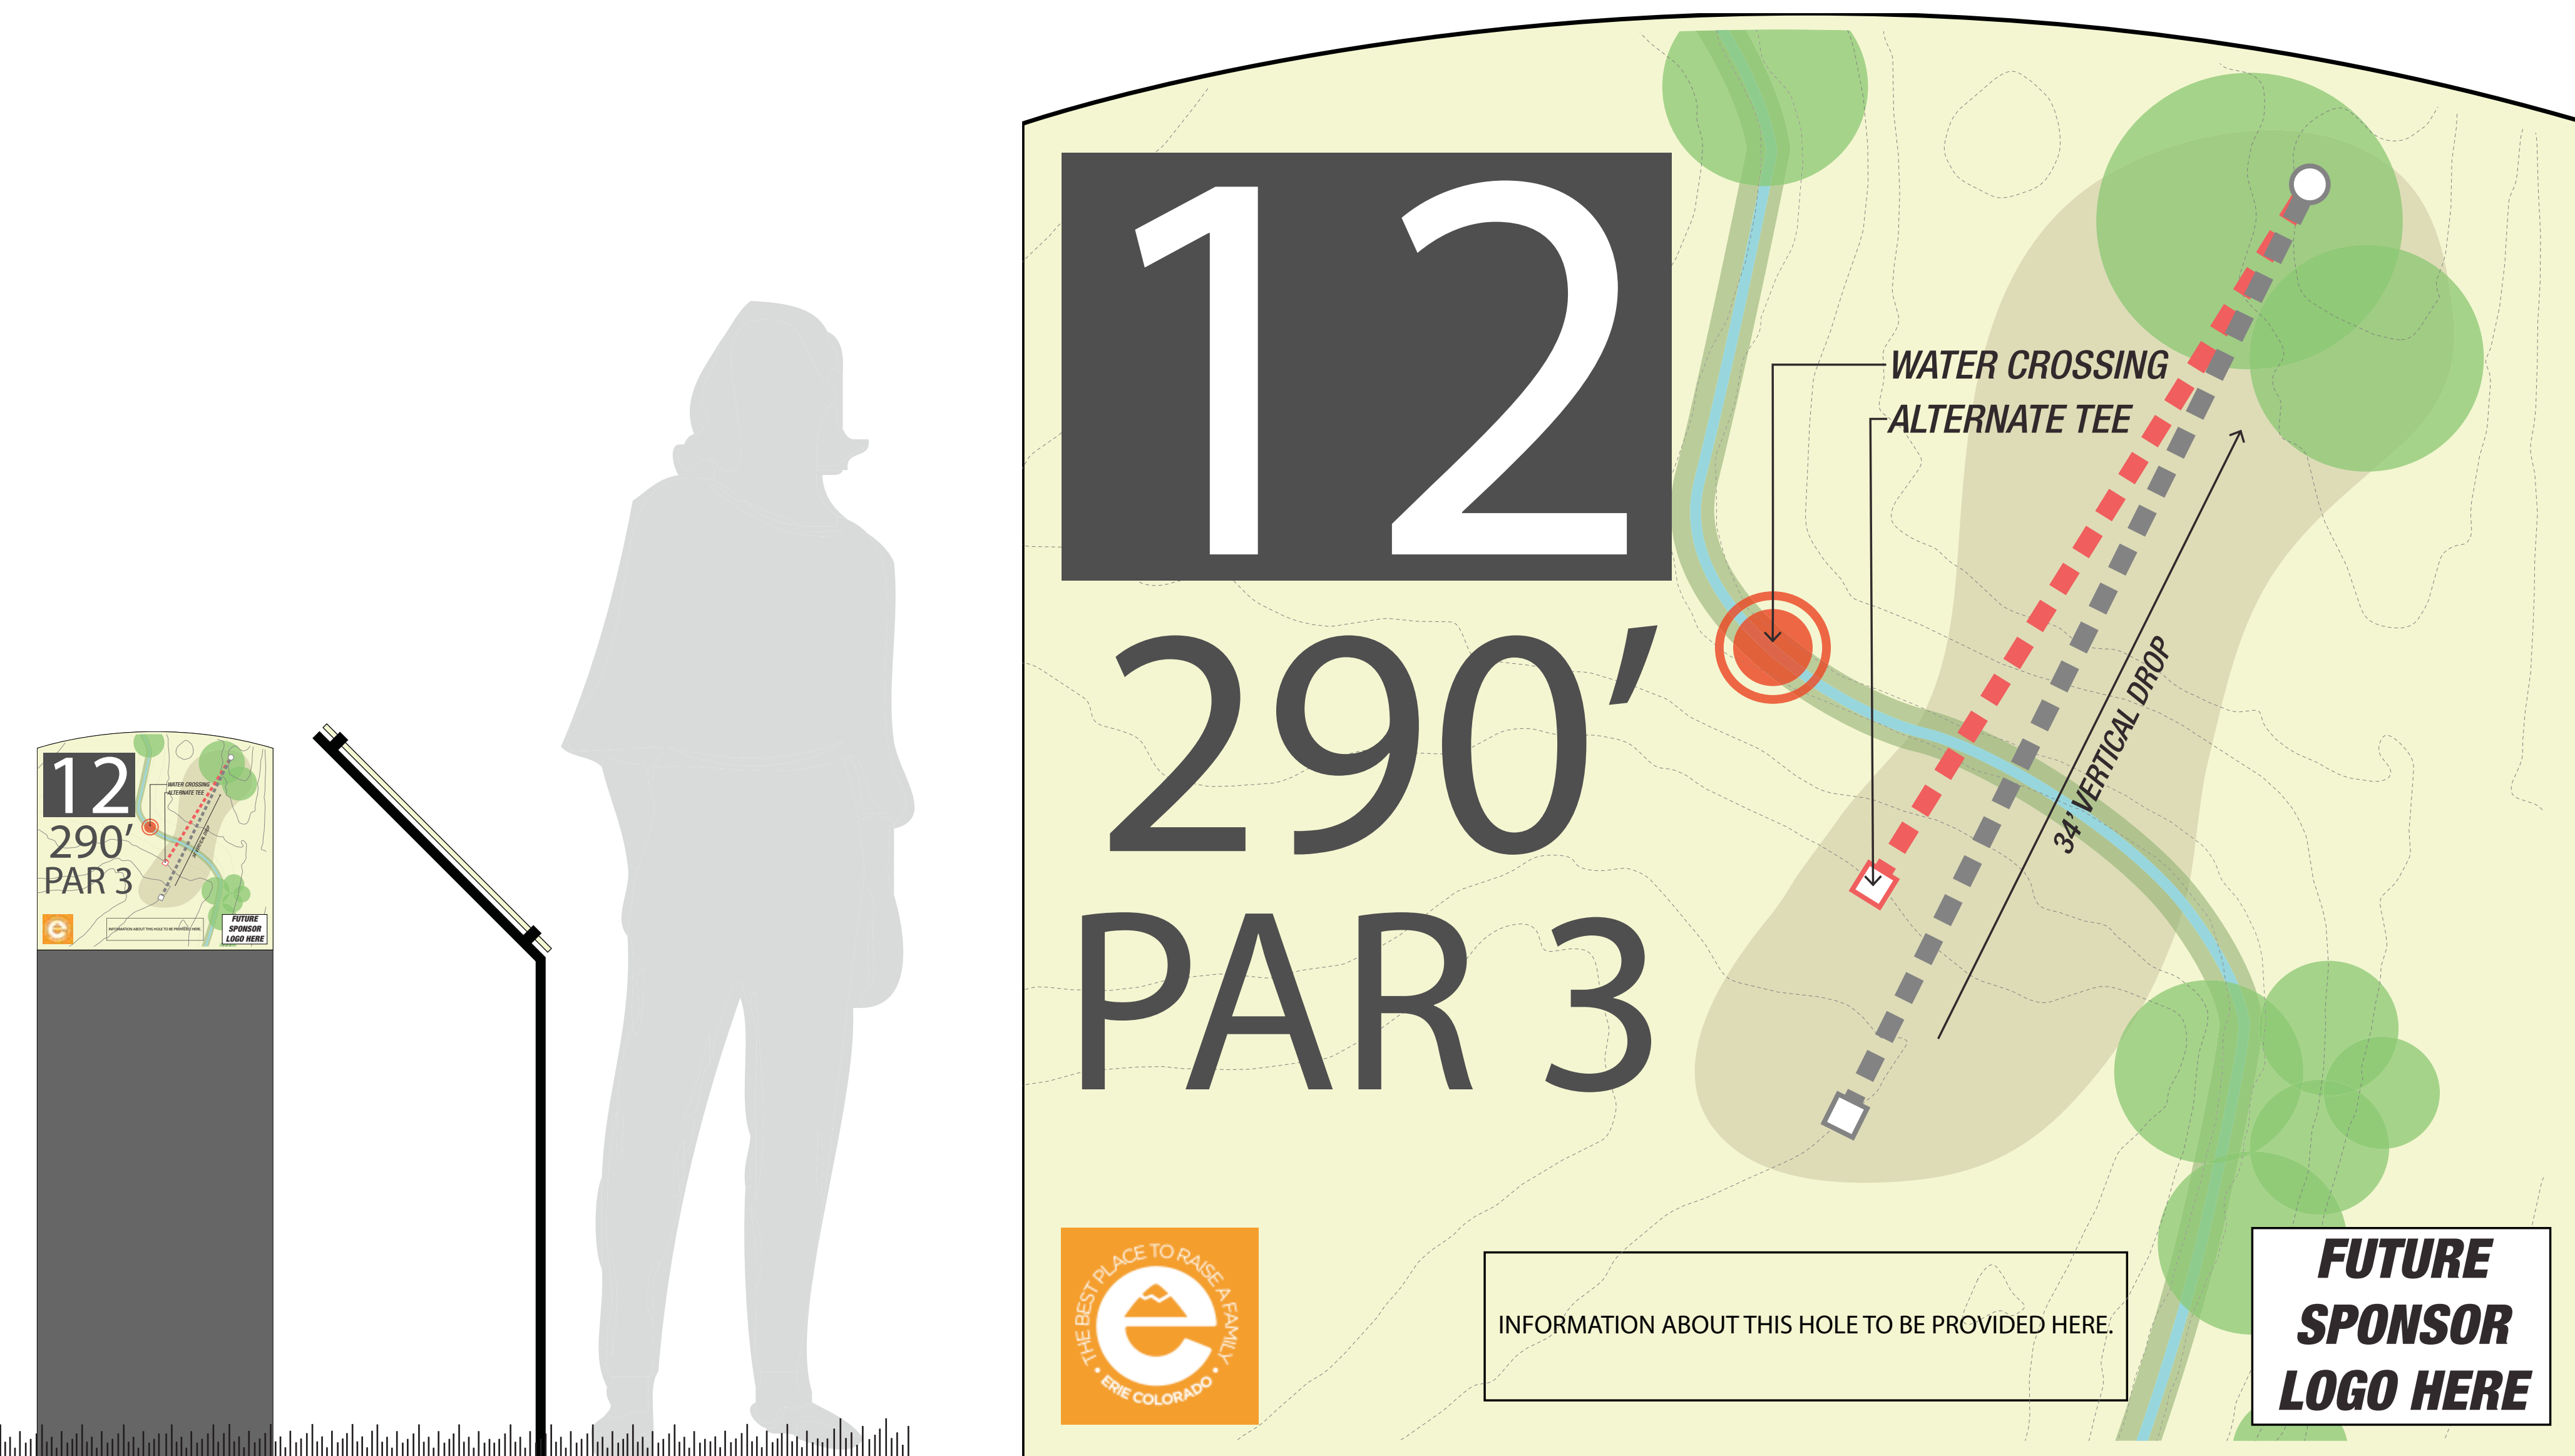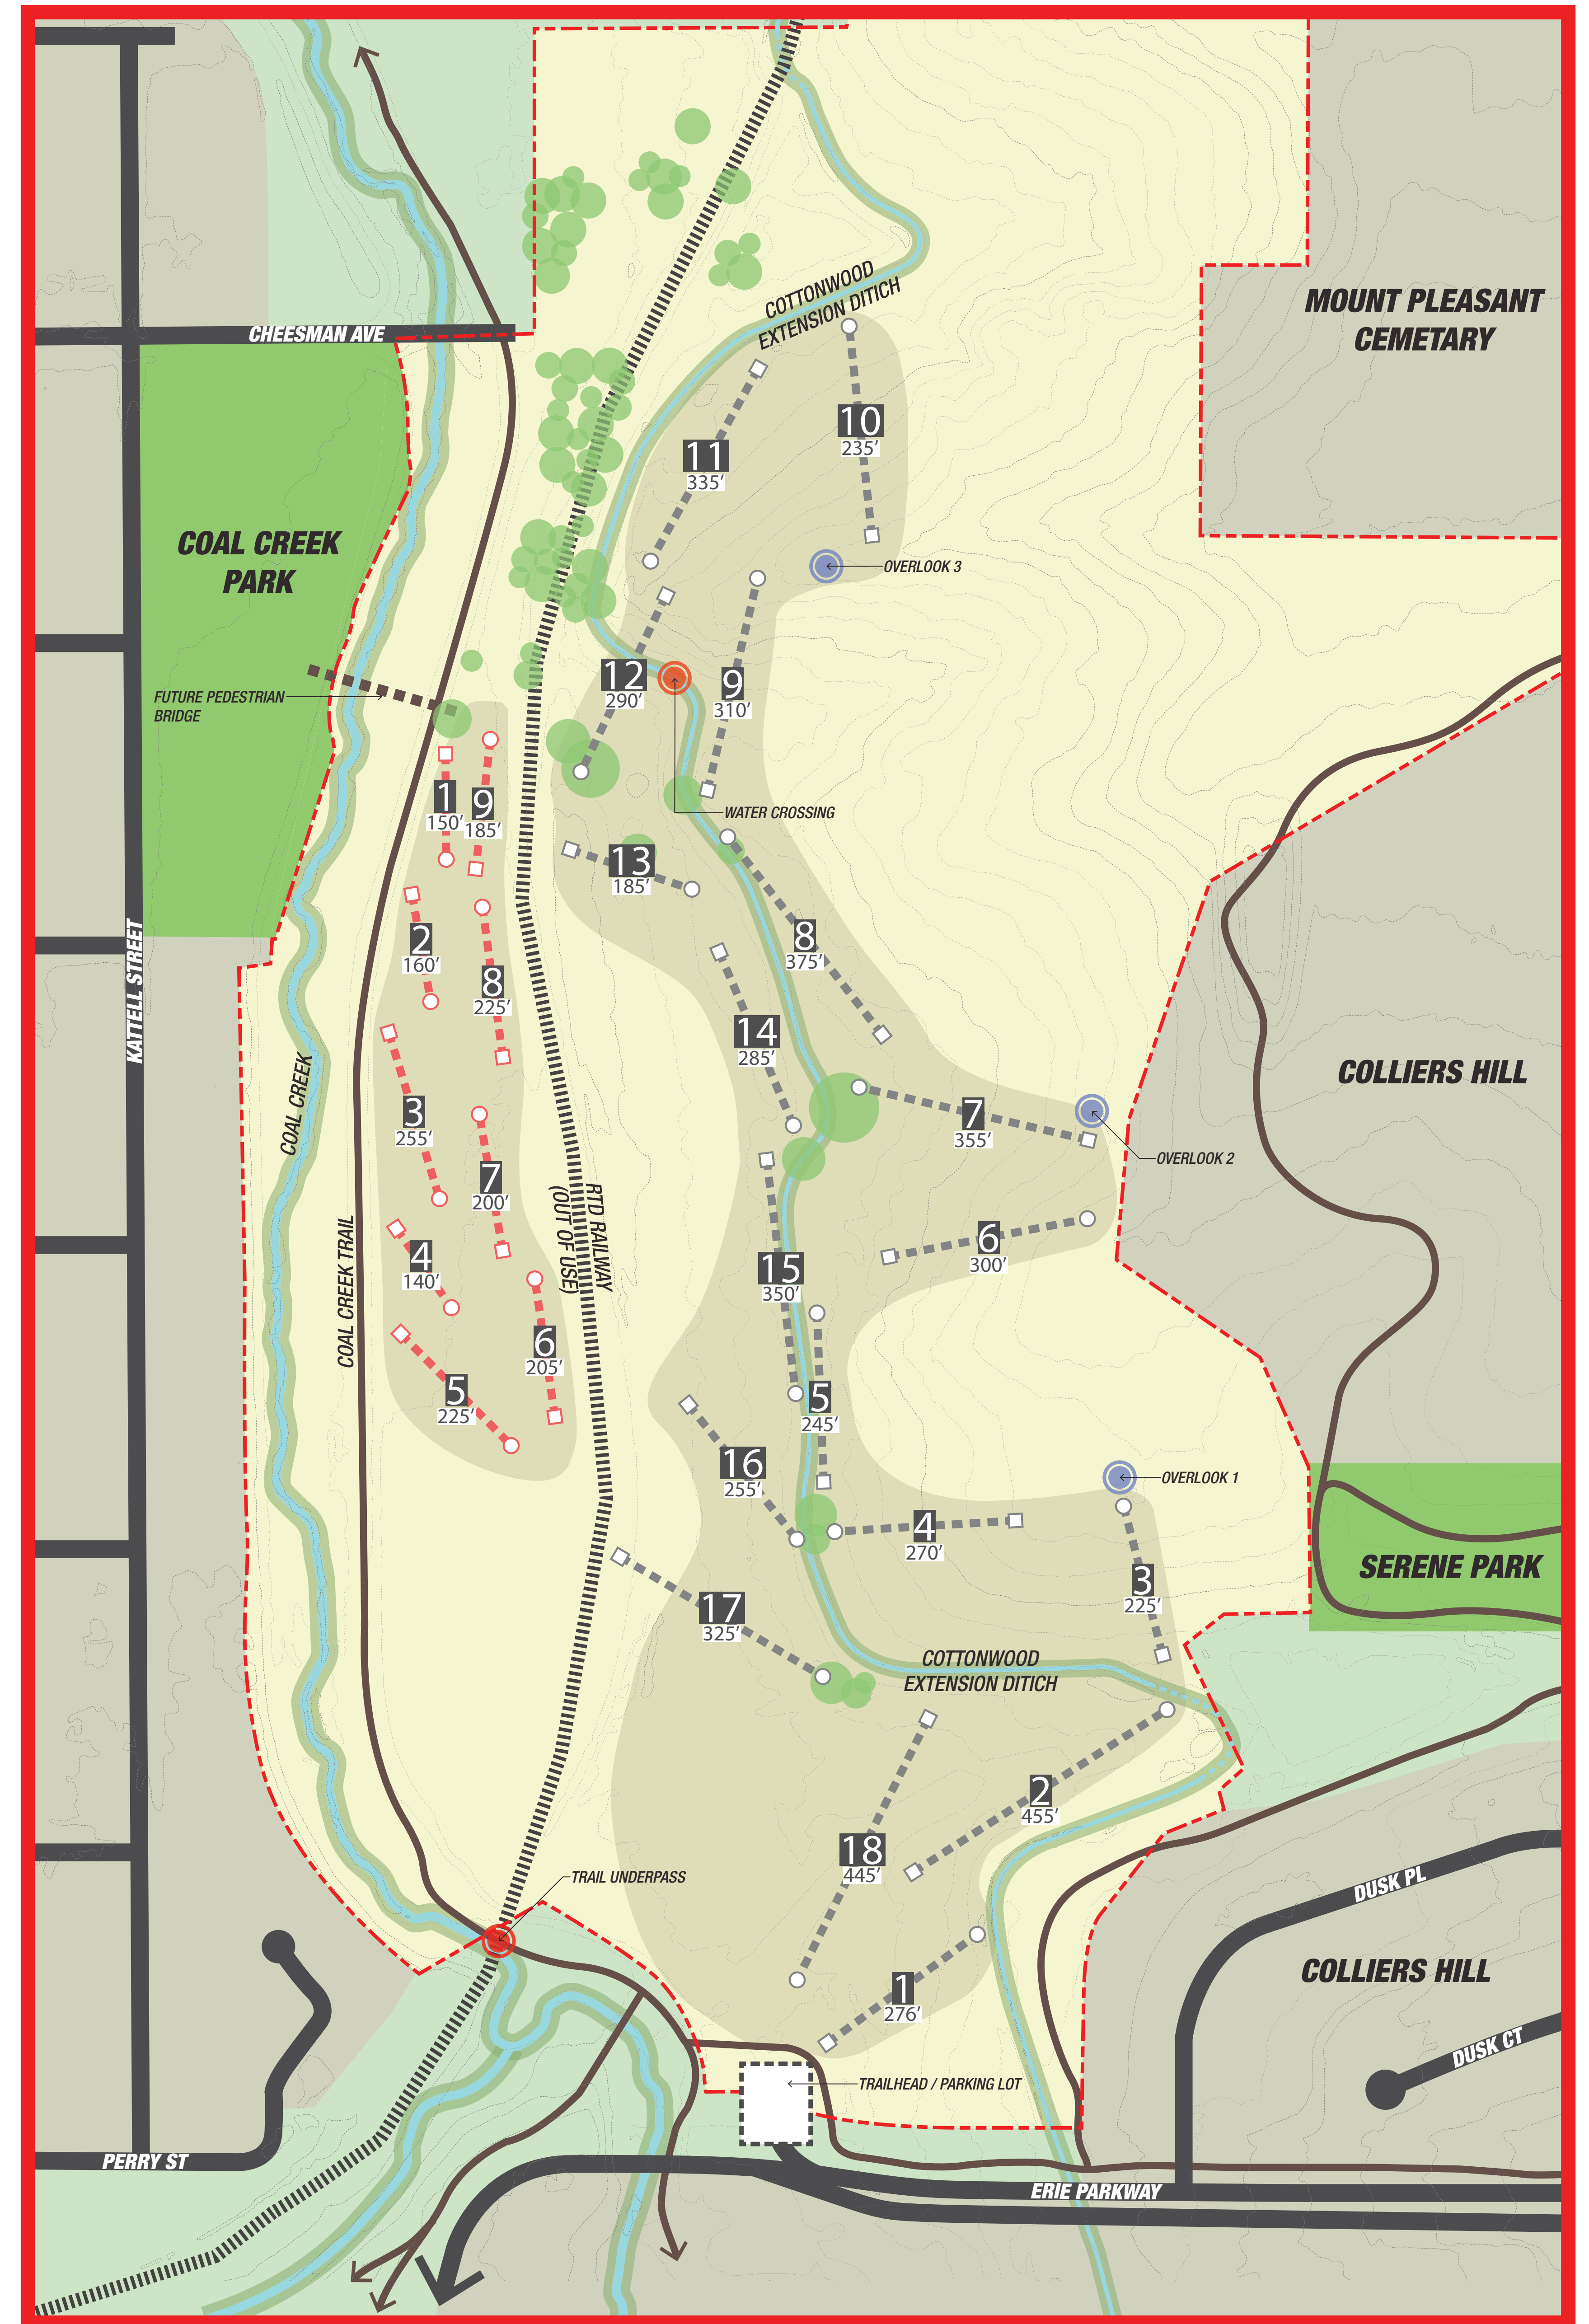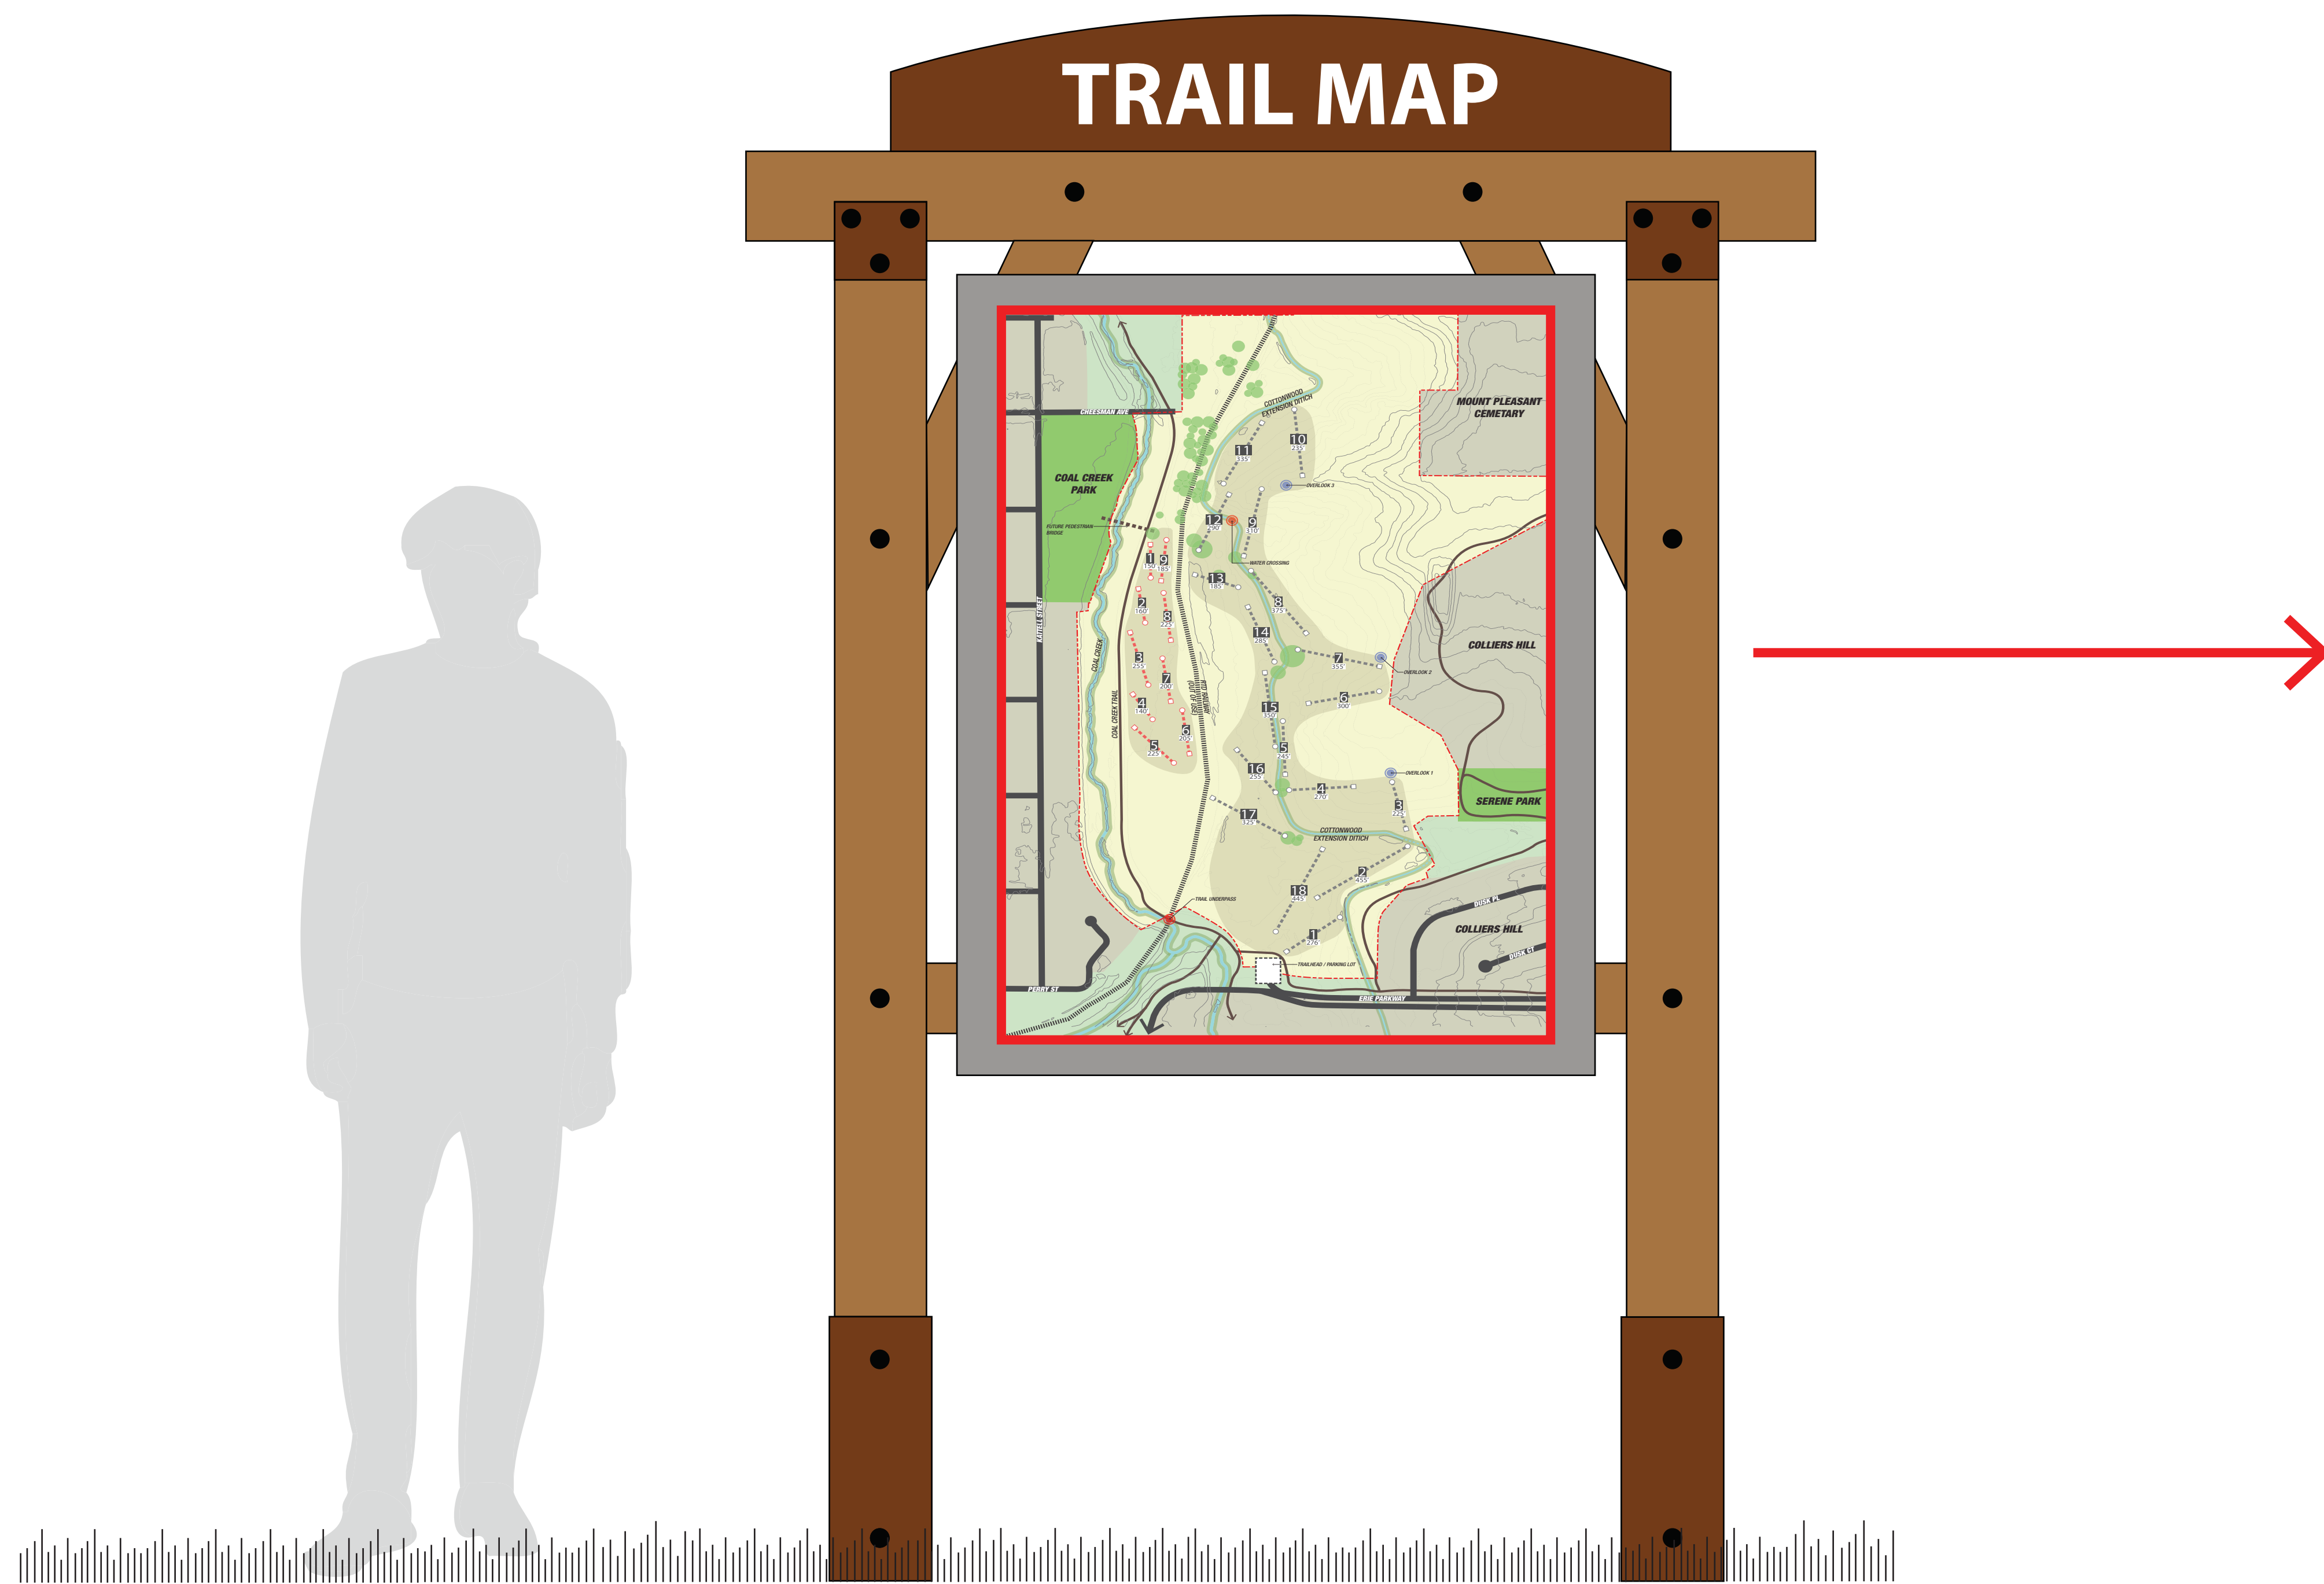





HOLE 8

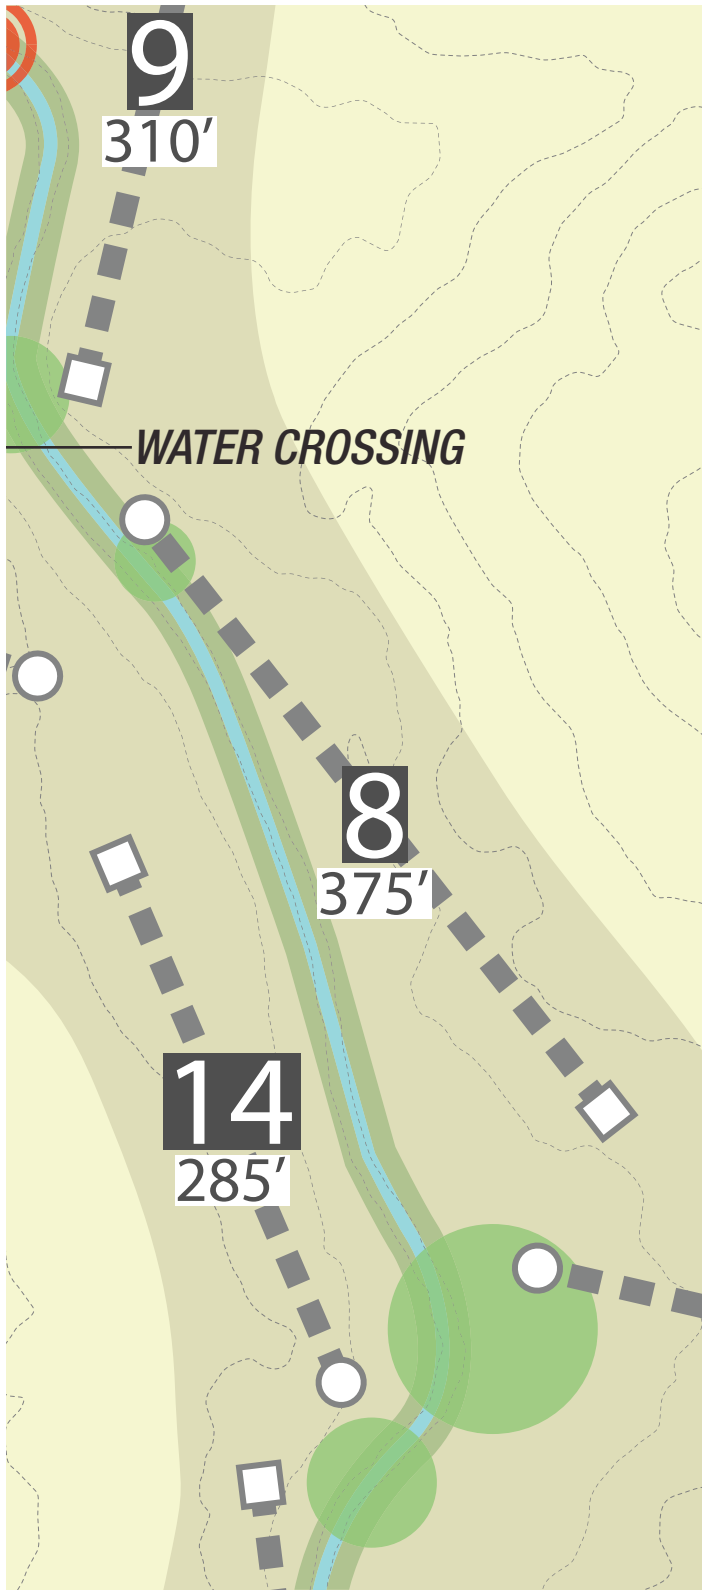


HOLE 9

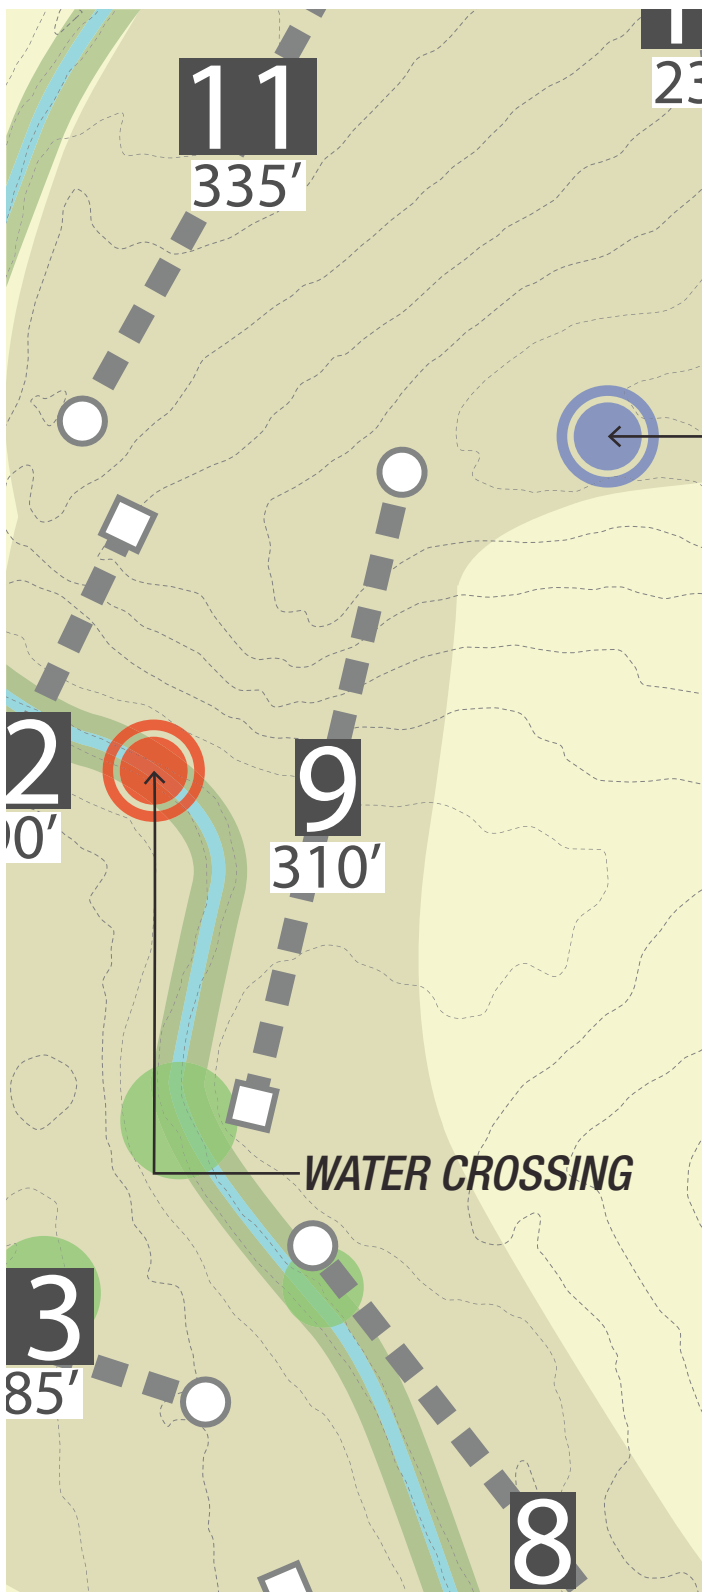

HOLE 12

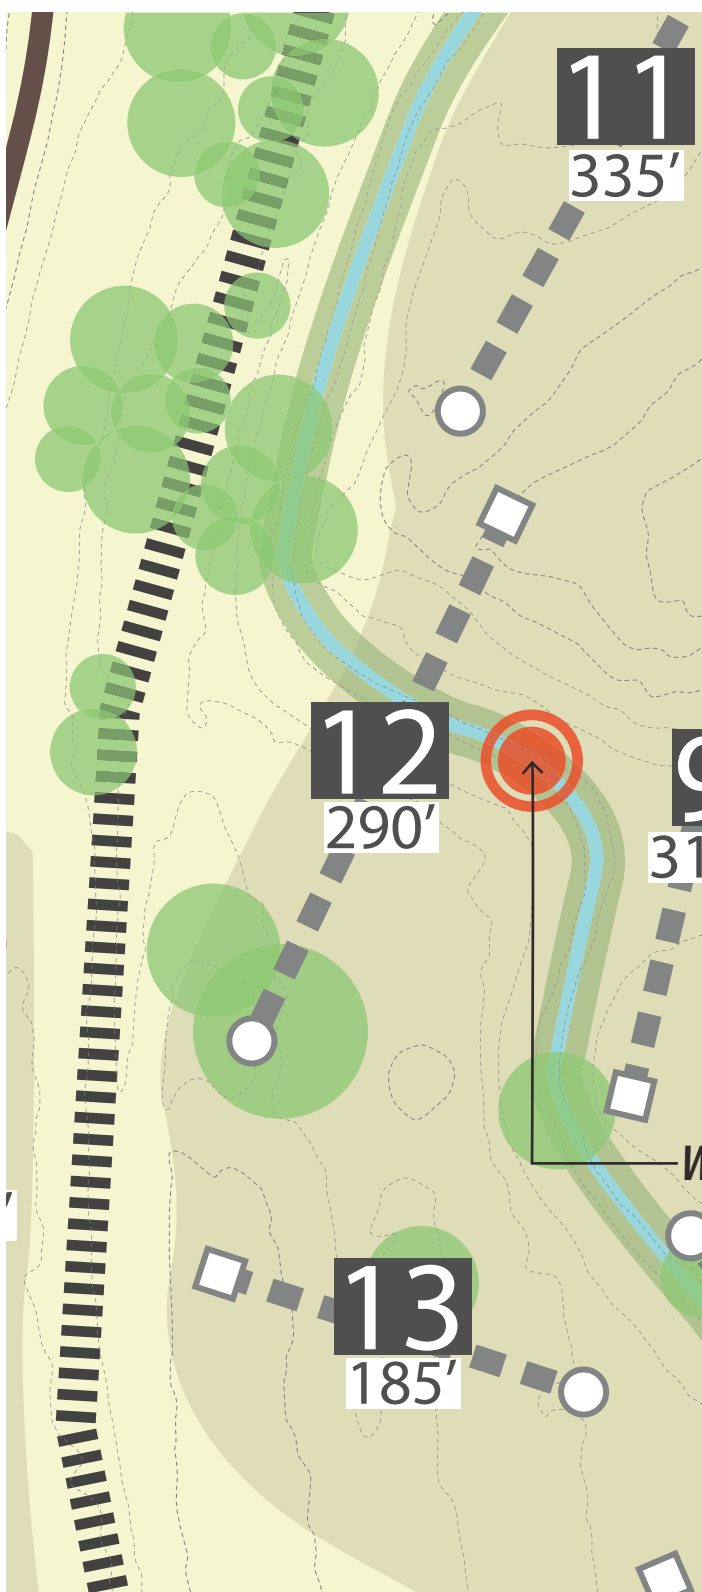

OVERLOOK 1

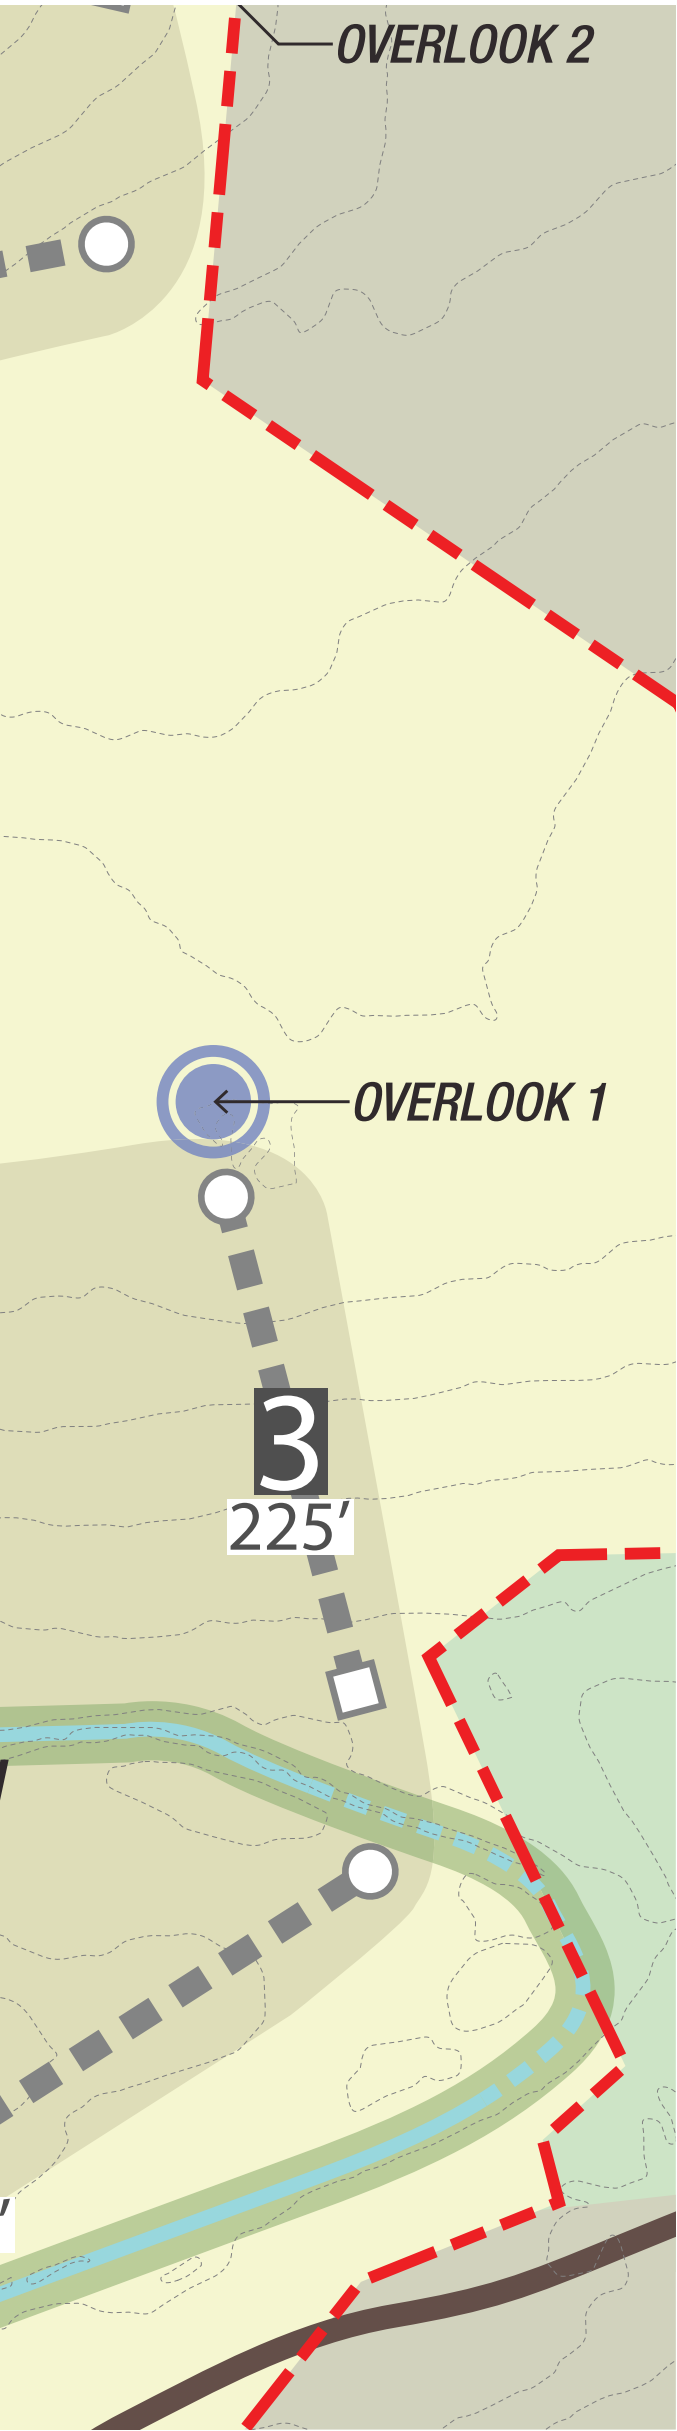

OVERLOOK 3

