



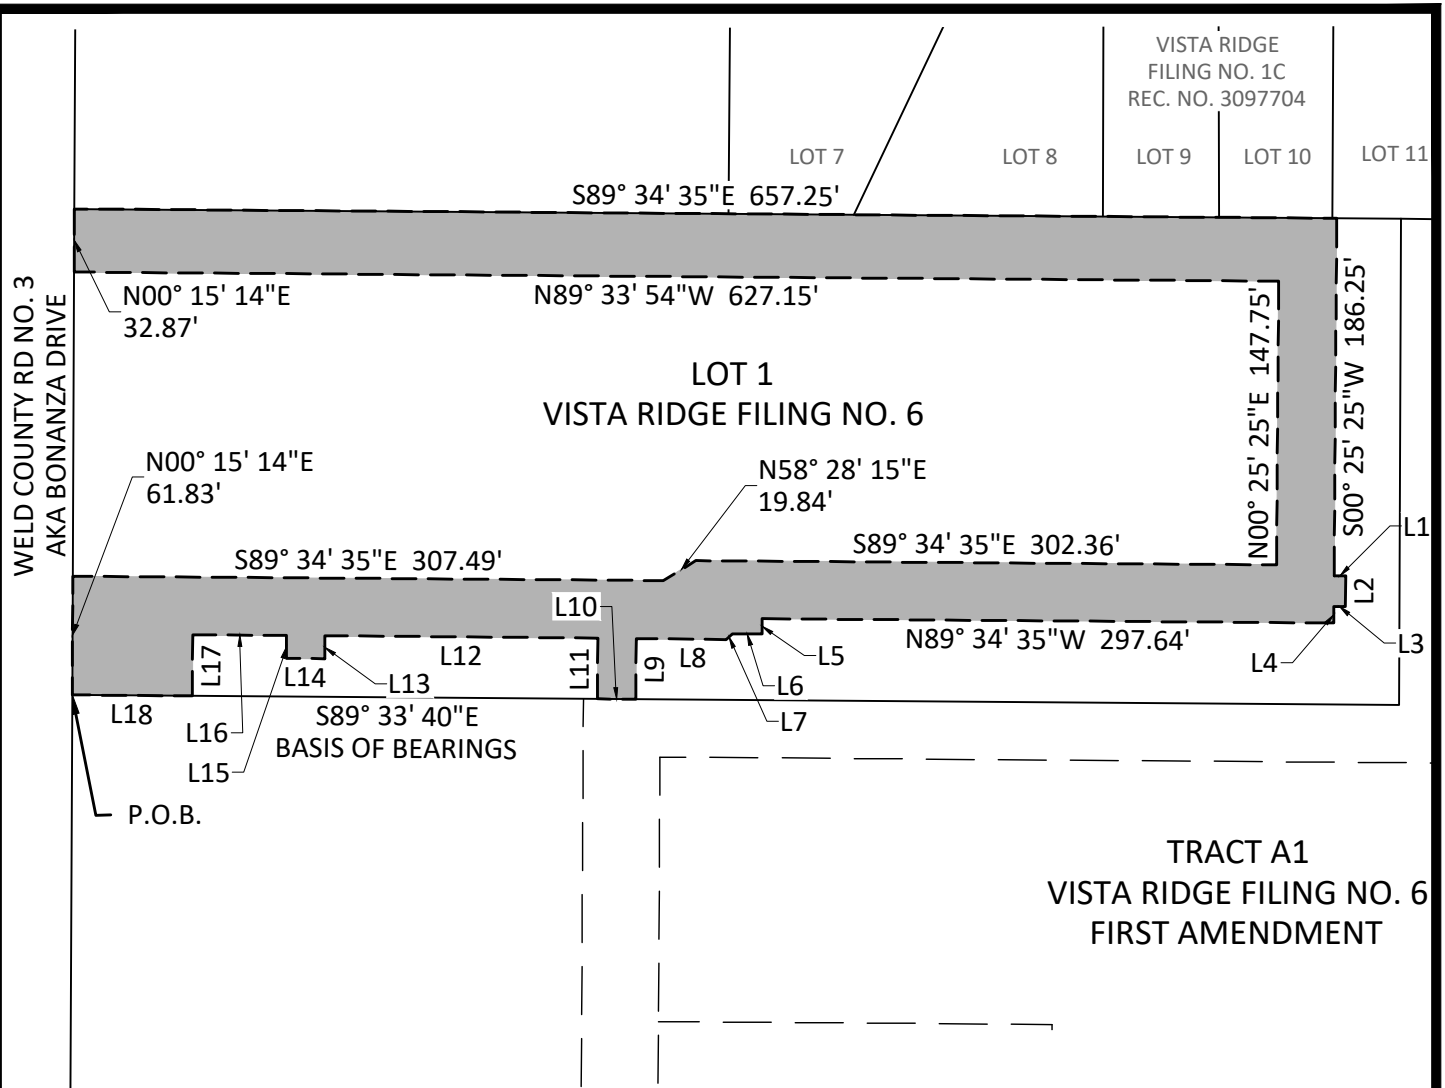

Line Table			Line Table		
Line #	Length	Direction	Line #	Length	Direction
L1	6.00	S89° 34' 35"E	L10	20.00	N89° 33' 40"W
L2	16.00	S00° 25' 25"W	L11	31.71	N00° 26' 20"E
L3	6.00	N89° 34' 35"W	L12	141.98	N89° 29' 56"W
L4	8.50	S00° 25' 25"W	L13	12.00	S00° 25' 25"W
L5	8.00	S00° 25' 25"W	L14	20.00	N89° 34' 35"W
L6	15.40	N89° 34' 35"W	L15	12.00	N00° 25' 25"E
L7	4.47	S49° 09' 19"W	L16	48.93	N89° 34' 35"W
L8	46.74	N89° 21' 22"W	L17	31.85	S00° 26' 20"W
L9	31.64	S00° 26' 20"W	L18	62.44	N89° 33' 30"W

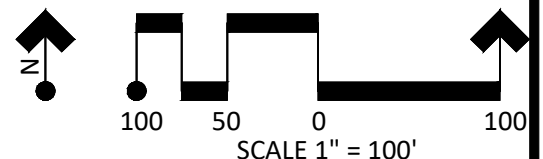

DATE 06.029.20 - DESCRIPTION ORIGINAL -	EXHIBIT ERIE SELF STORAGE ERIE, COLORADO	 POINT CONSULTING, LLC 8460 W KEN CARYL AVE #101 LITTLETON, CO 80128 720-258-6836 www.pnt-llc.com
SHEET 2/2	JOB NO. 16.036	